


Spring Hill Church Rd

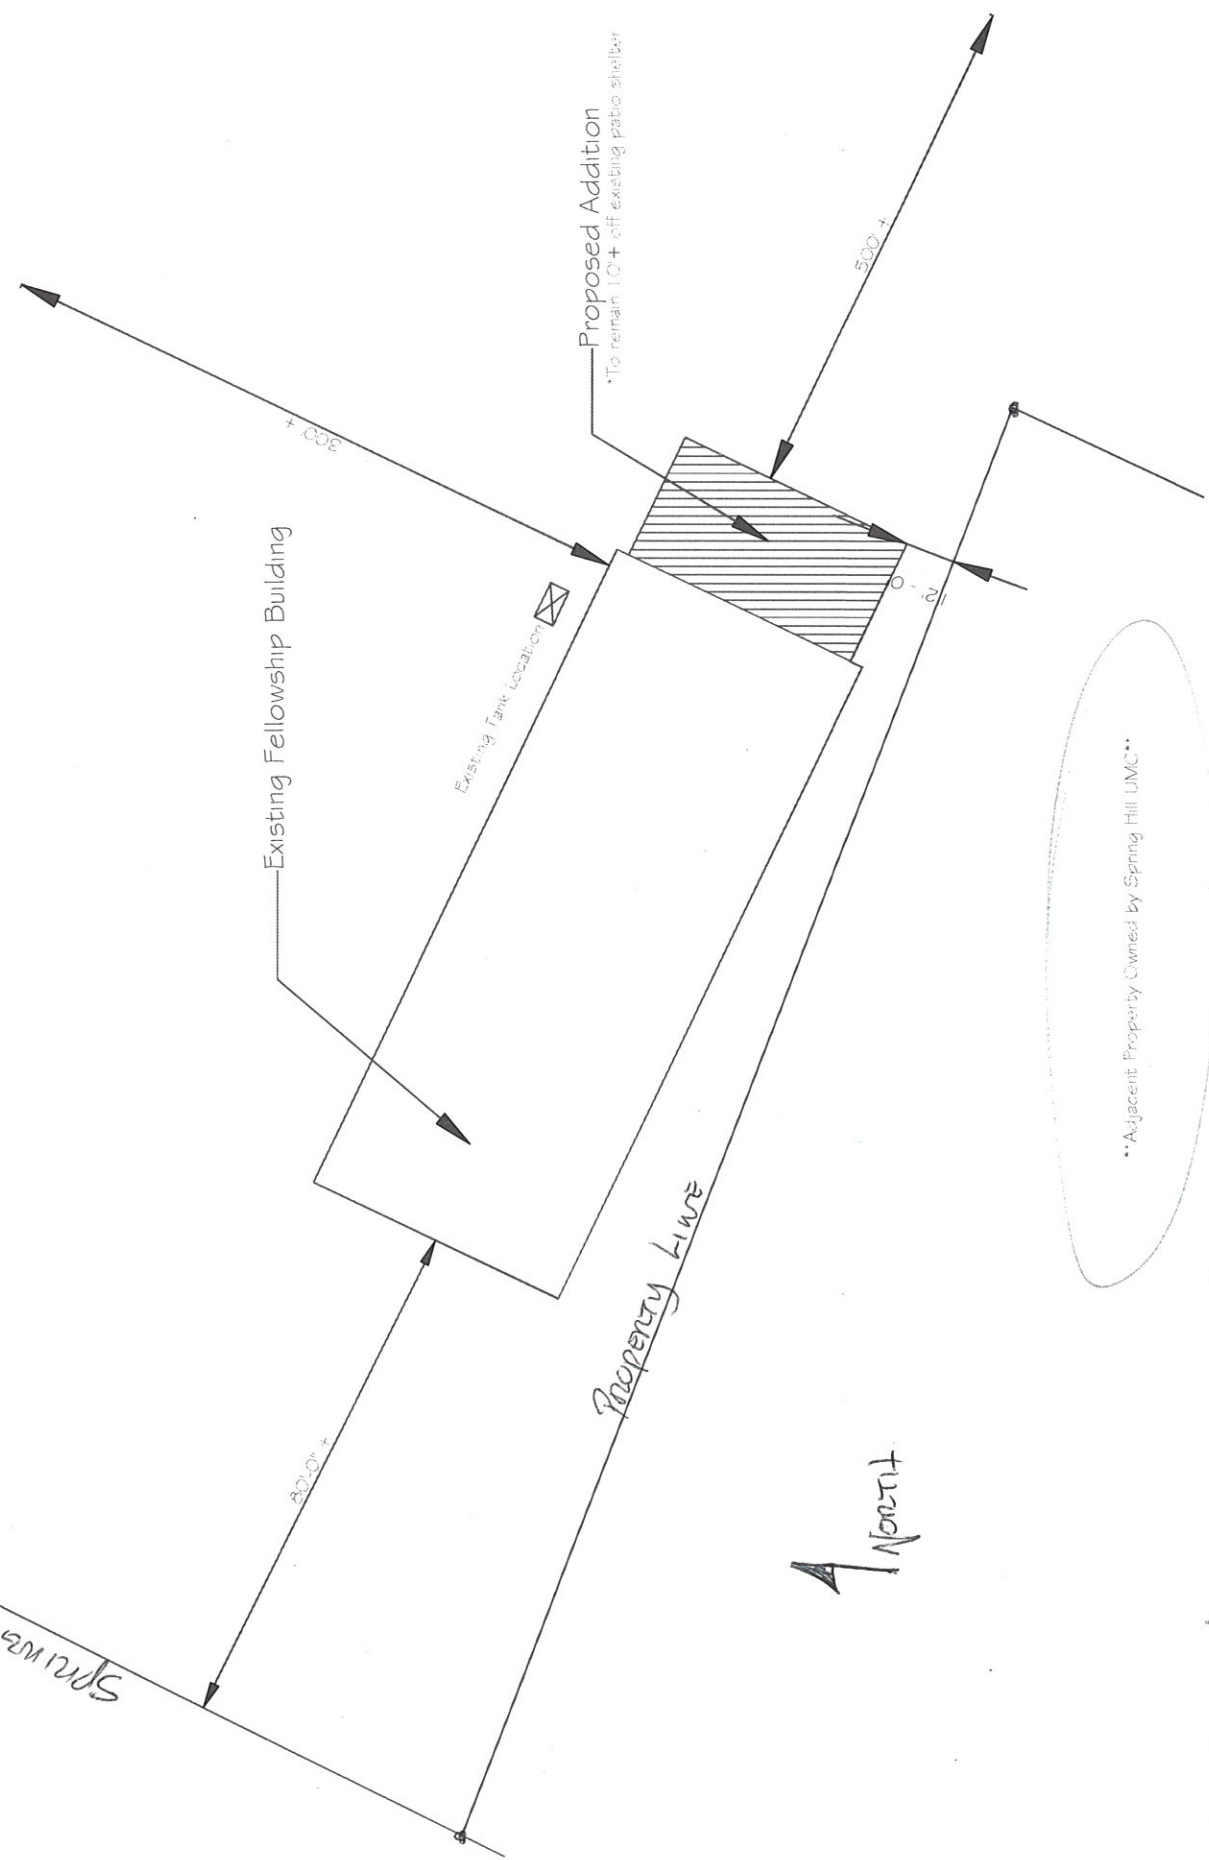

Existing Fellowship Building

Existing Tank Location


Proposed Addition
*To remain 10'± off existing patio shelter

Property Line

North

Adjacent Property Owned by Spring Hill UMLC

SPRING HILL UMLC SITE PLAN
NTS

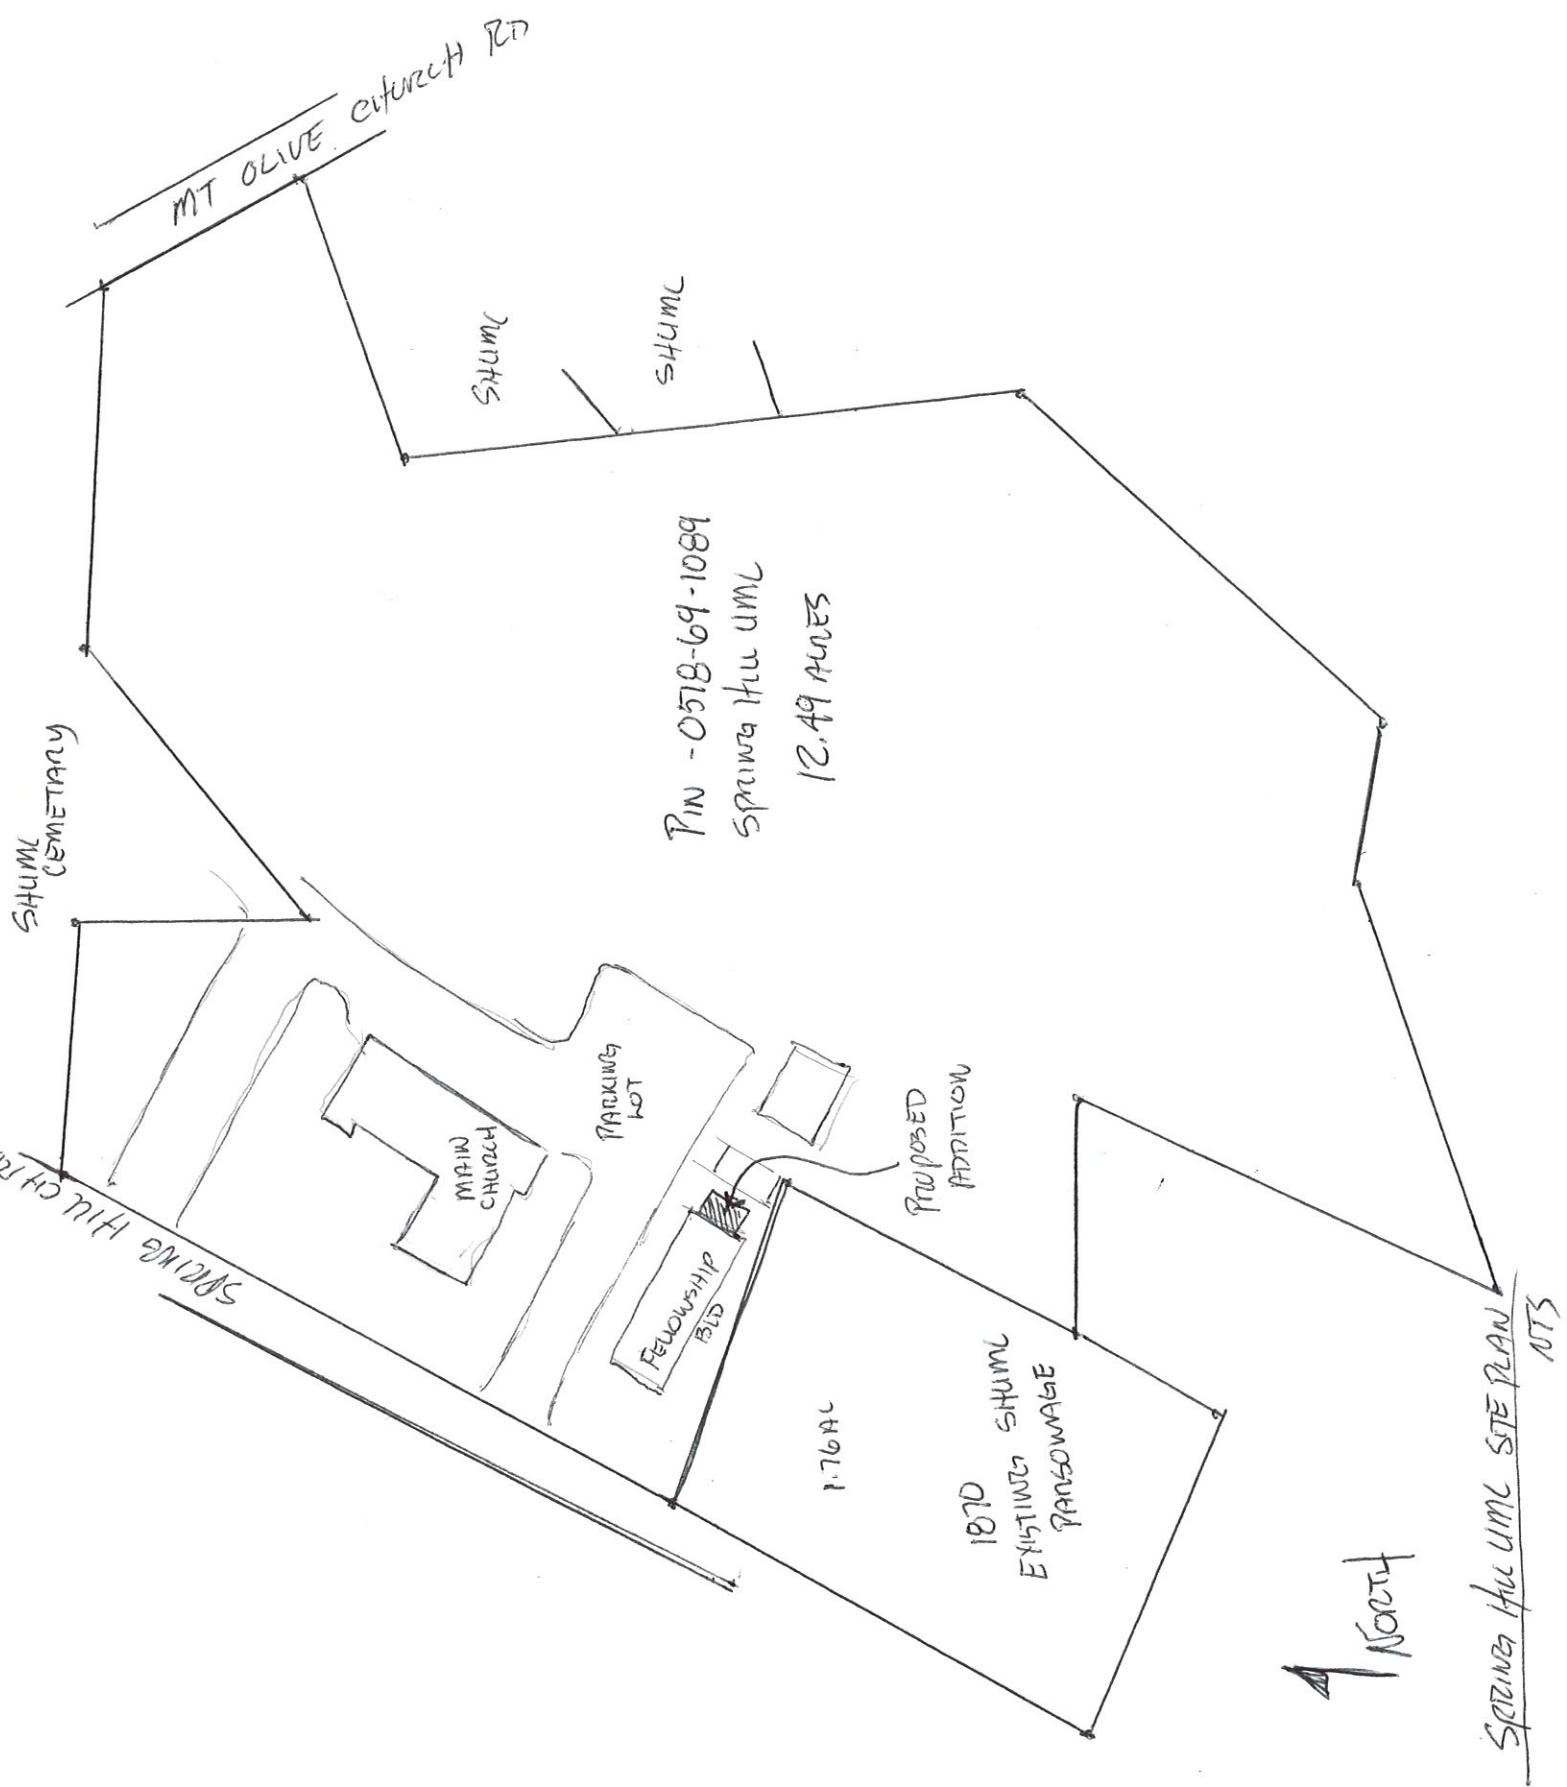

North

Spring Hill UMC SITE PLAN
NTS