


Buies Creek Fire Dept.

12-8-22

Site Plan For Replacement of Storage Bldg.

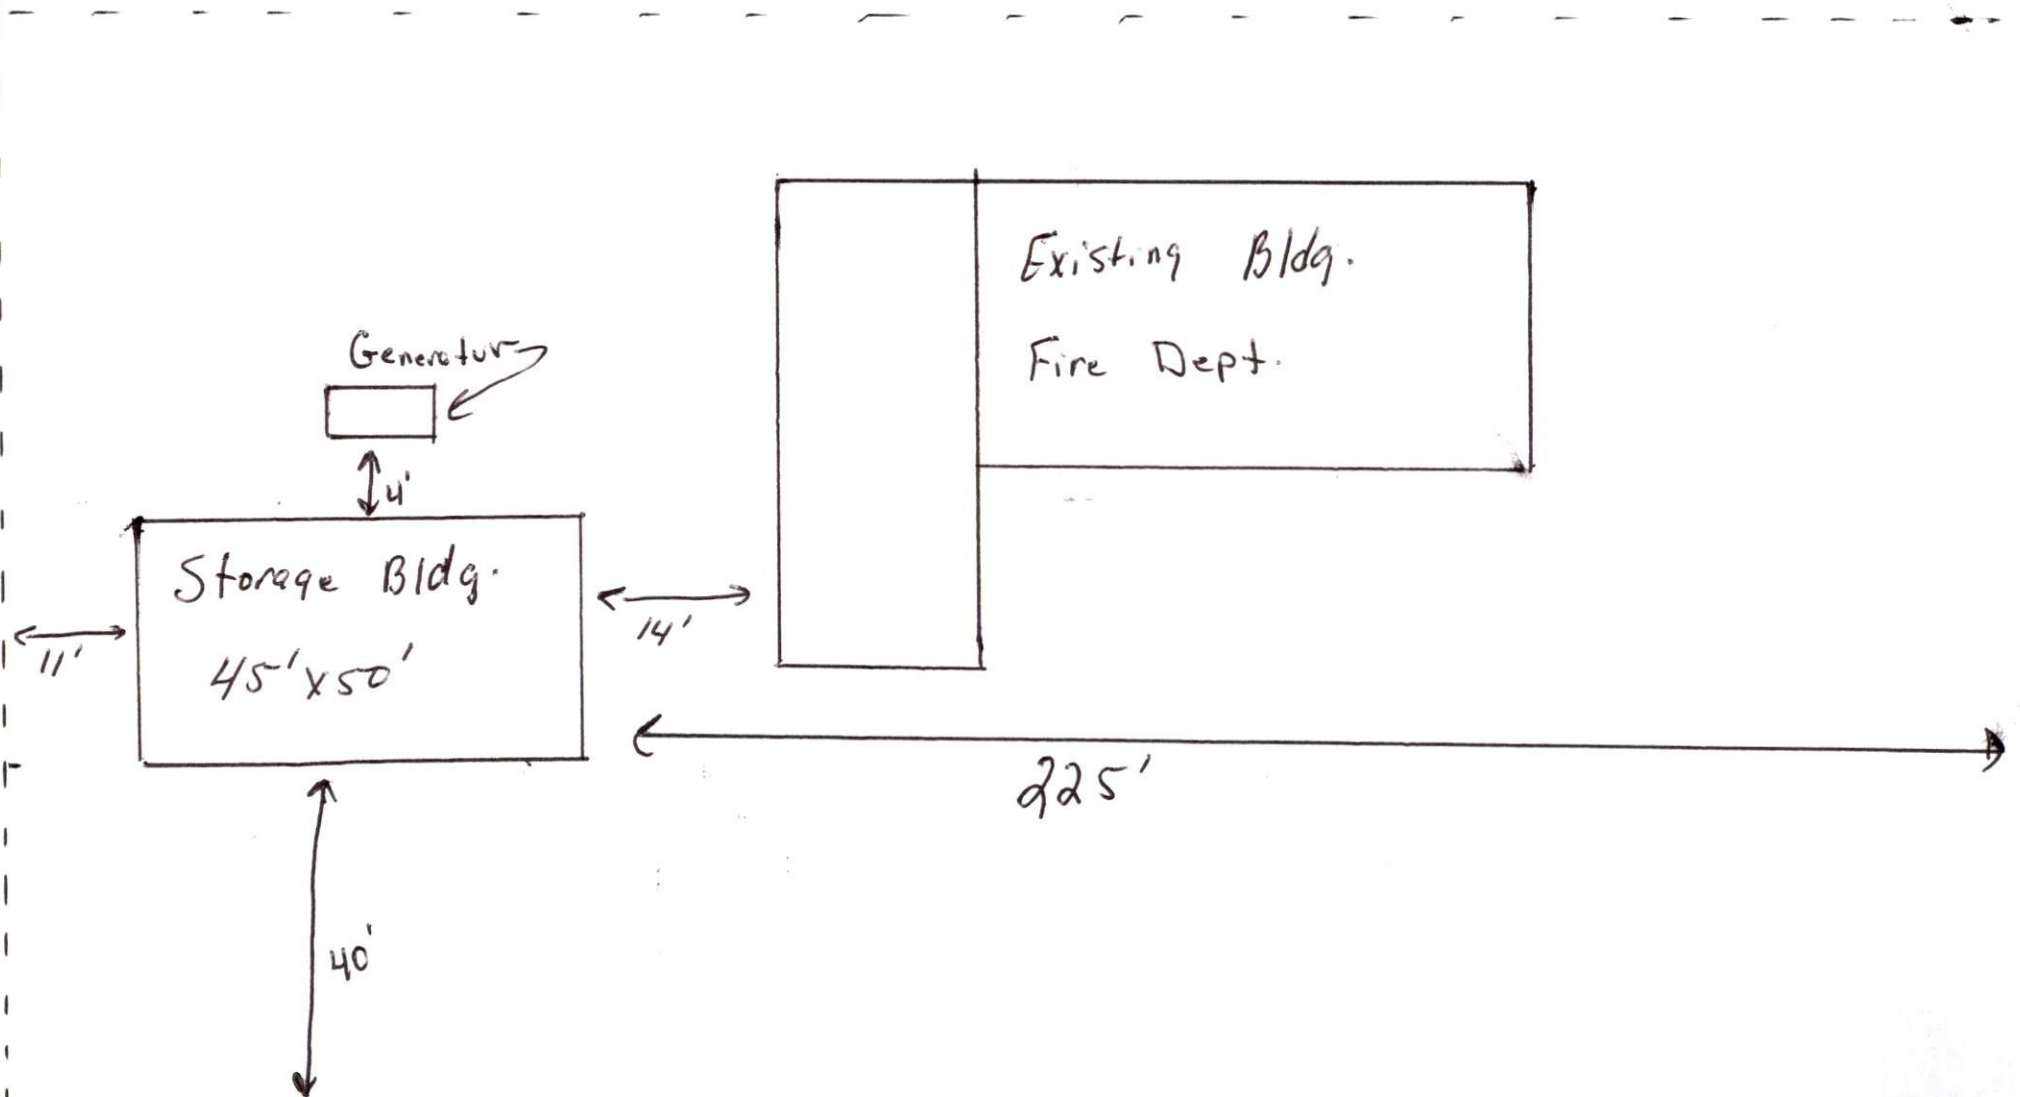

Mae-Byrd Street