


= FIRE EXTINGUISHER  
= EXIT SIGN WITH EMERGENCY LIGHTING

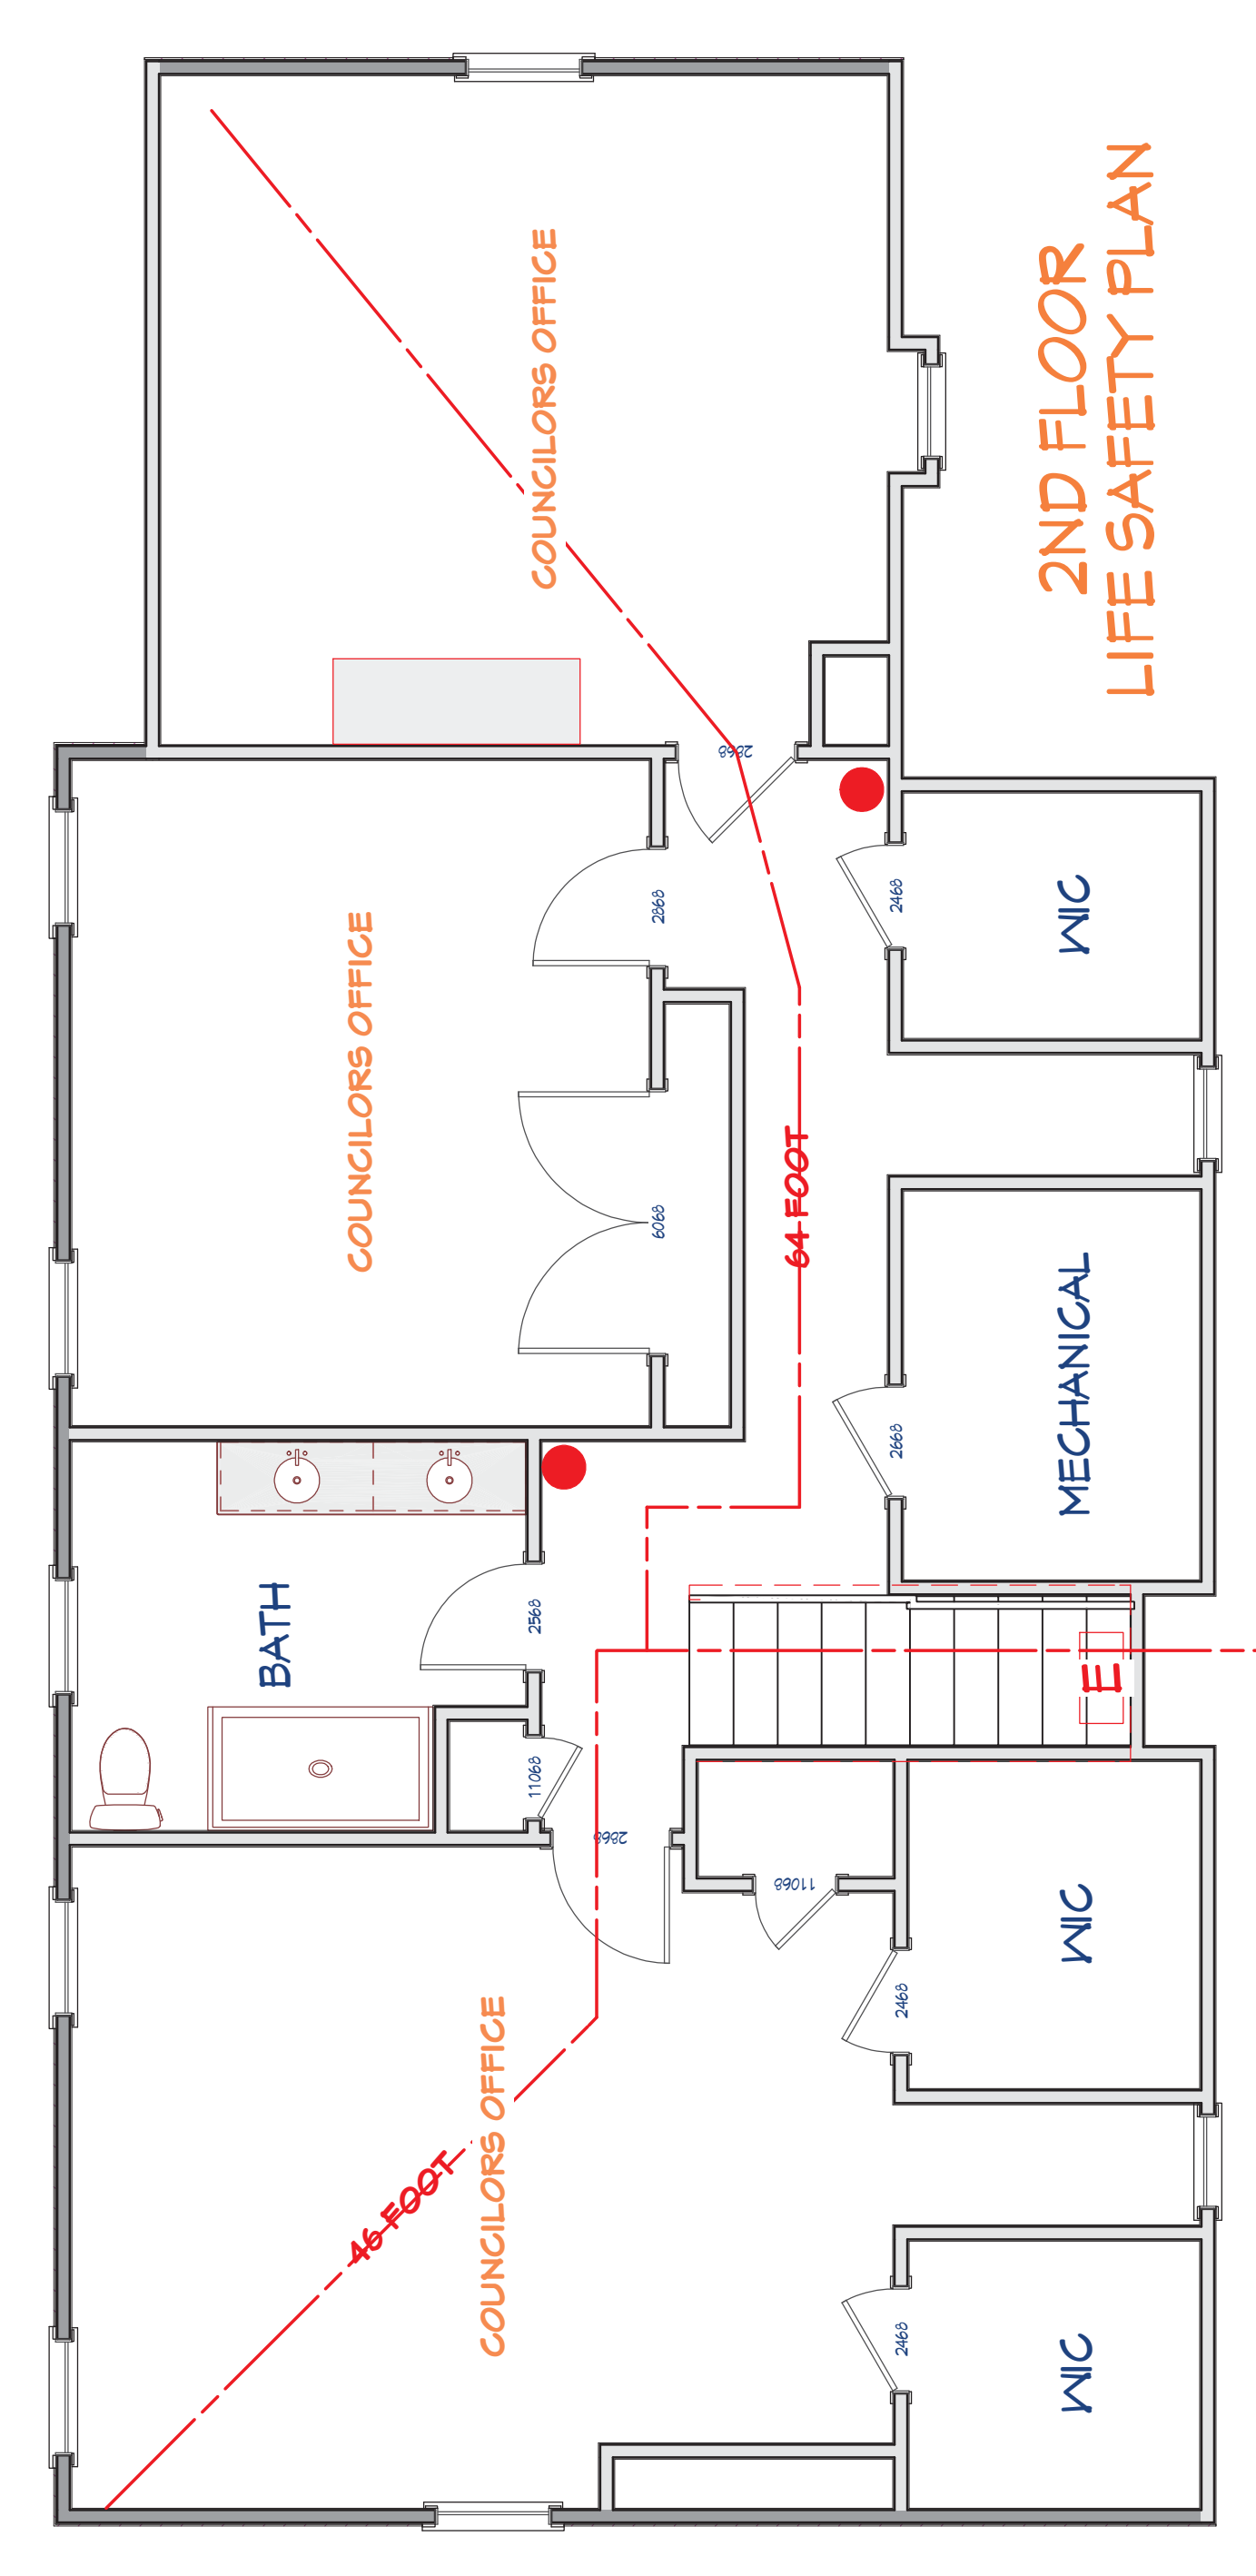

= FIRE EXTINGUISHER  
= EXIT SIGN WITH EMERGENCY LIGHTING