




Area Five:
203K SF

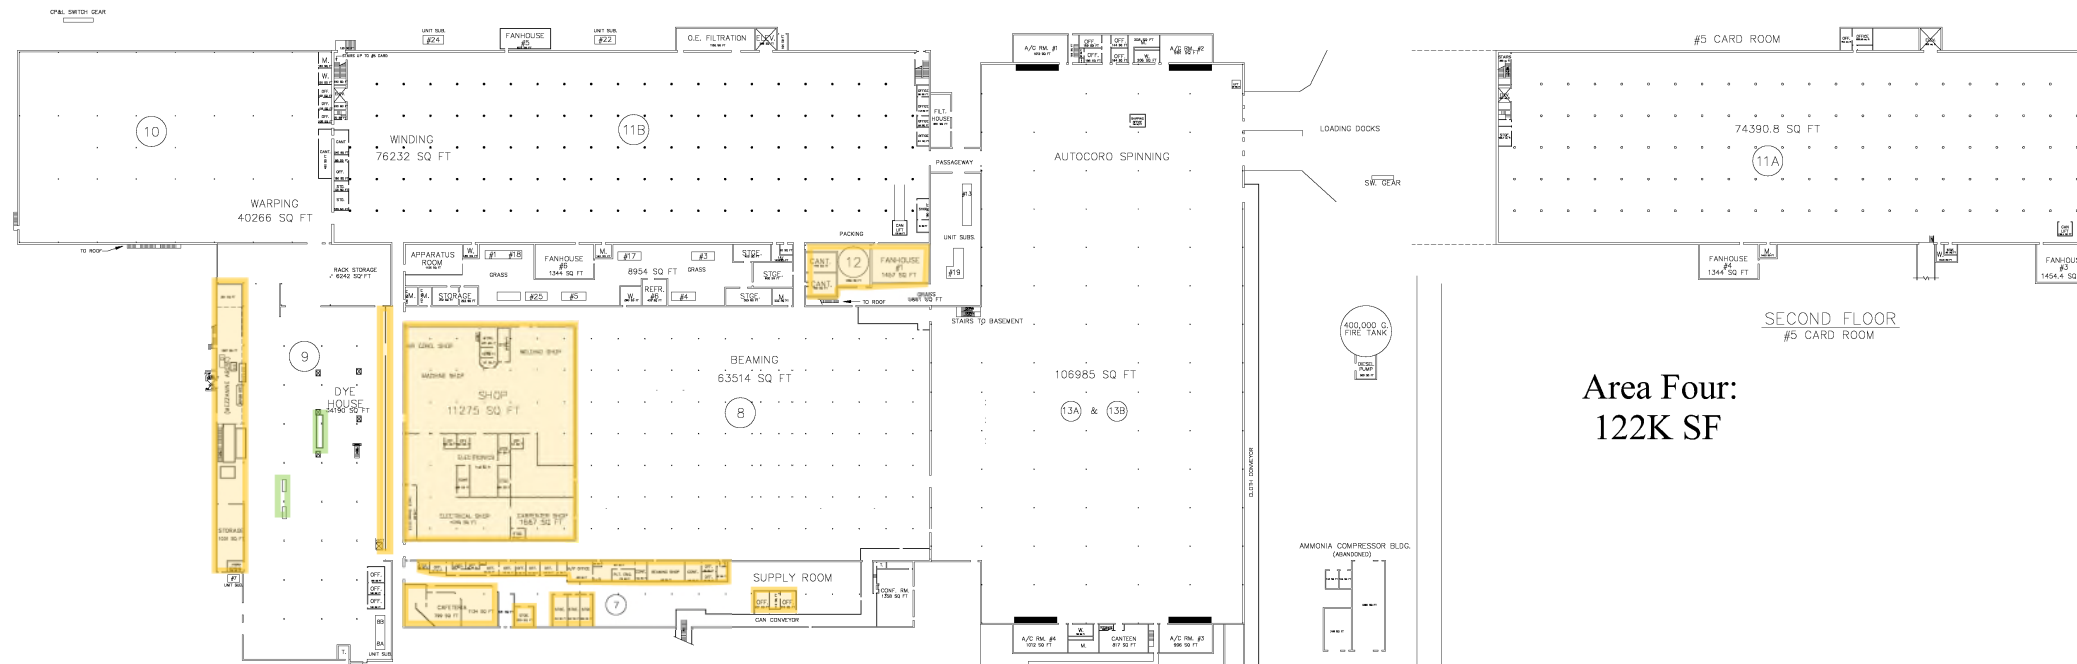


Area Four:
122K SF

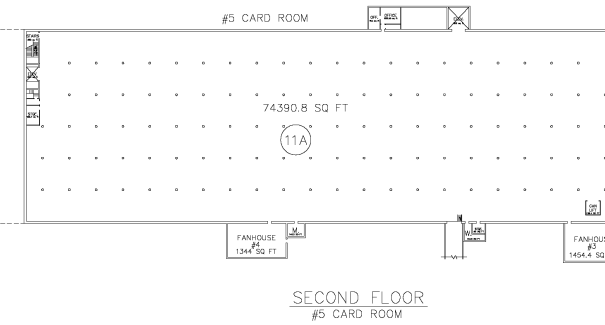


Area Six:
164K SF

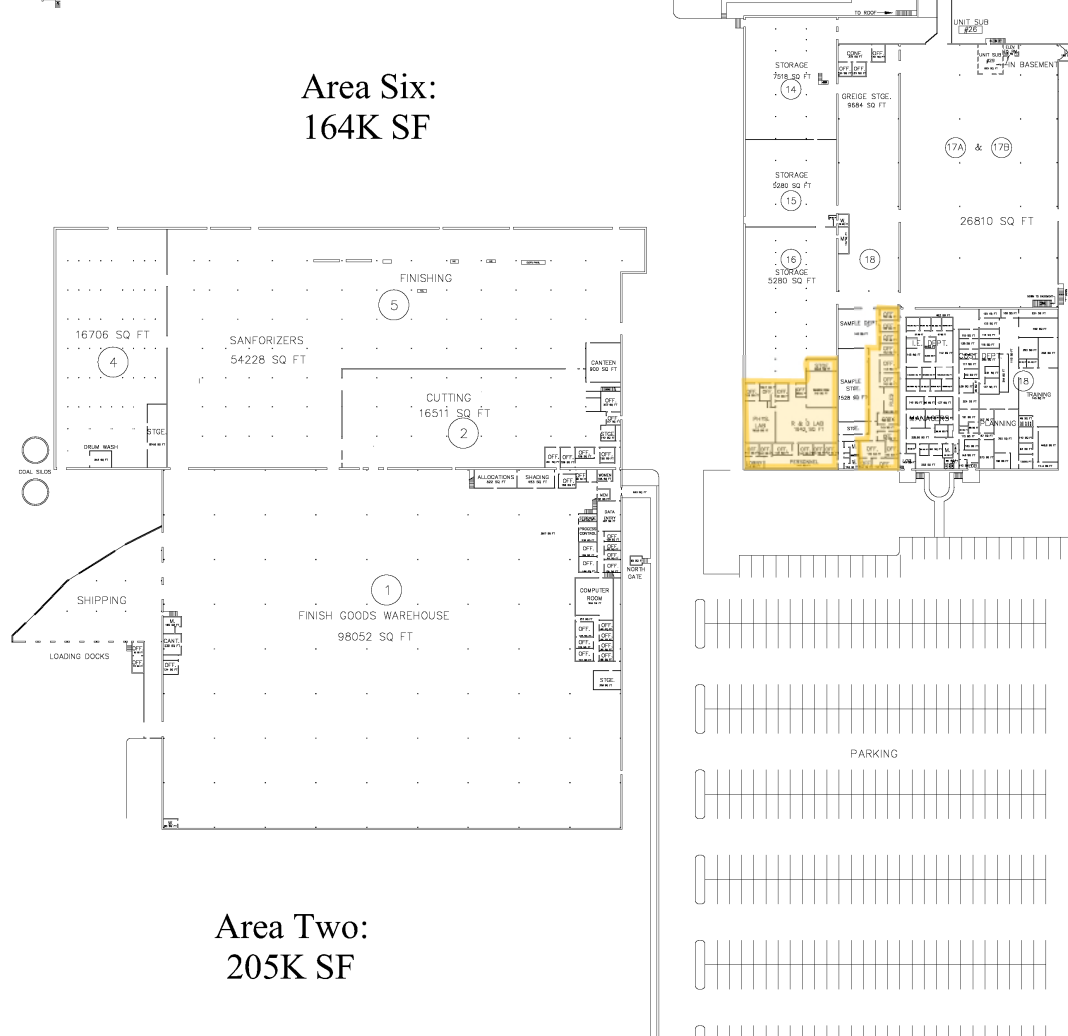


Area Three:
93K w/ Office

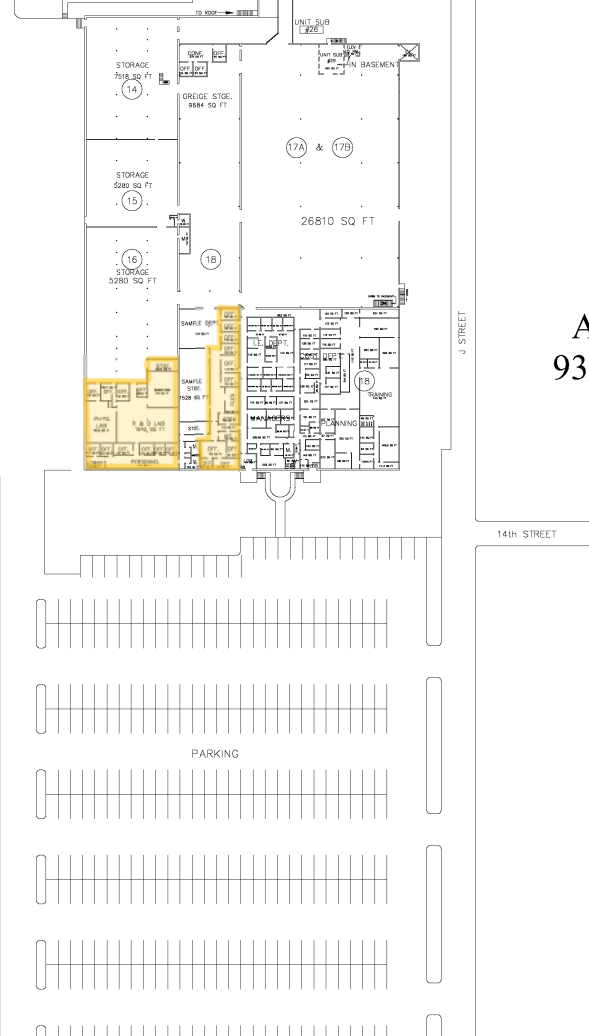

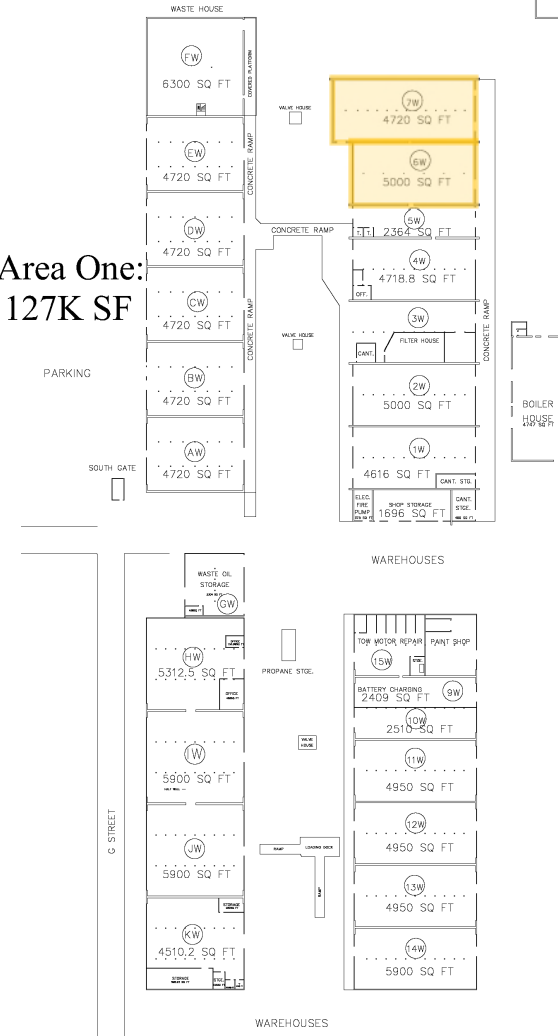

Area One:
127K SF

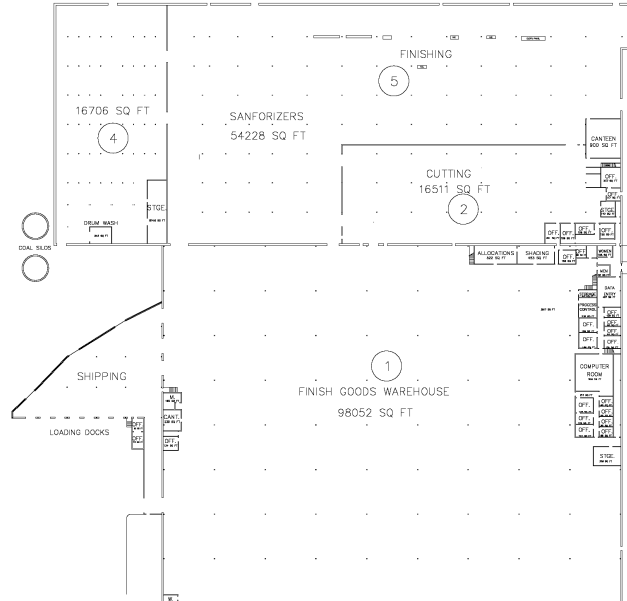

Area Two:
205K SF



-  Trench or basement to be filled in with concrete
-  Extent of area to demolished (non load bearing walls)

Drawn By: JAB	Date: March 2023
Scale: Not to Scale	Project No.
File Name: Figure 1.doc	

Progress 
ENVIRONMENTAL
 AN HRP COMPANY
 P.O. Box 5884
 WINSTON-SALEM, NORTH CAROLINA 27113
 PHONE 336.722.9999 FAX 336.722.9998

SWIFT DENIM
 YARN/DYE/FIN
 ERWIN PLANT
 Scale: 1"=50'

FIGURE 1
SITE MAP
ERWIN MILL SITE
230 N. 13th STREET
ERWIN, NORTH CAROLINA