


Existing Shop Structure

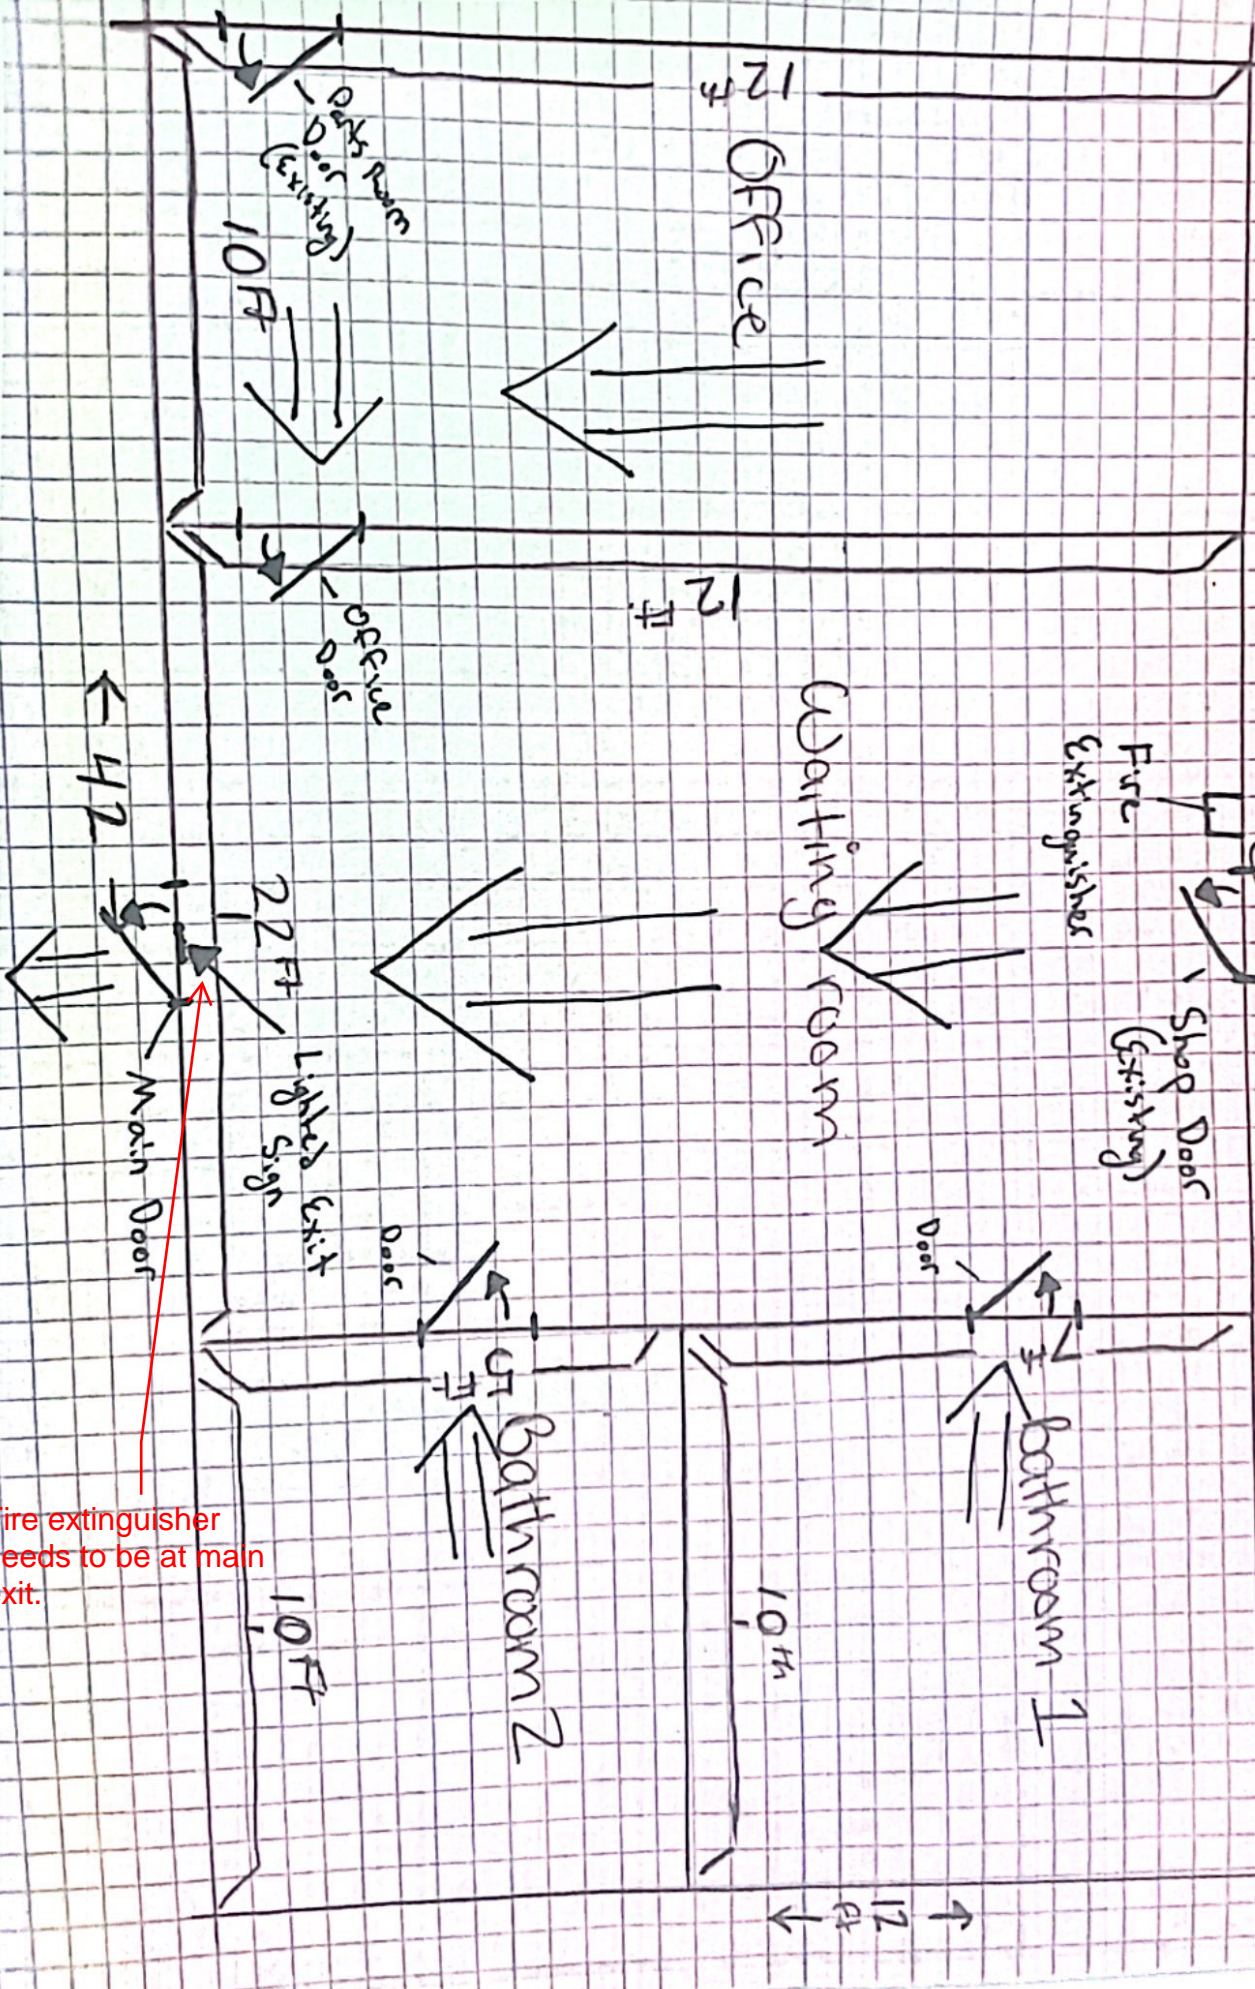

Fire extinguisher needs to be at main exit.