

REVISION / ISSUE HISTORY

REV	DATE	REVISION / ISSUE NAME
-	04/14/2023	PERMIT

PROJECT NO 2220380	DRAWN BY JB
-----------------------	----------------

PERMIT SUB DATE 04/14/2023	CHECKED BY RD
-------------------------------	------------------

PROJECT FOOD LION STORE #2594
3260 RAY ROAD SPRING LAKE, NC 28390 2594FLMK23

CLIENT FOOD LION
2110 EXECUTIVE DRIVE SALISBURY, NC 28145 PH: 704-633-8250 F: 704-636-5940

SHEET TITLE FLOOR FINISH PLAN

SHEET NO 2594A1.05_00	REV A1.05
--------------------------	--------------

FLOOR FINISH LEGEND:

- REFER TO SPECIFIC AREA NOTE FOR DIRECT FLOORING INFORMATION
- EXISTING FLOOR FINISH TO REMAIN
 - NEW CARPET TILES
 - NEW TO MATCH EXISTING


GENERAL FLOORING NOTES:

- VINYL FLOOR TILE (VCT) SEE SPECIFICATIONS FOR ACCEPTABLE ADHESIVE FOR VINYL COMPOSITION TILE (VCT).
- THE VINYL COMPOSITION TILE SHALL BE 18" MANUFACTURED BY ARMSTRONG.
- THE GENERAL CONTRACTOR SHALL FURNISH AN ADDITIONAL 8% OF EACH COLOR OF VCT TO BE LEFT AT THE STORE. COORDINATE WITH THE FOOD LION CONSTRUCTION MANAGER.
- THE GENERAL CONTRACTOR SHALL THOROUGHLY CLEAN AND WAX (2 COATS MINIMUM) VCT IMMEDIATELY AFTER INSTALLATION. ONLY USE CLEANER AND WAX PRODUCTS RECOMMENDED BY THE FLOOR MANUFACTURER.
- THE FLOORING INSTALLER SHALL PERFORM A CALSIUM CHLORIDE OR HUMIDITY TEST FOR EACH 1,000 SQUARE FOOT AREA WHERE FLOORING WILL BE INSTALLED. THE INSTALLER SHALL PROVIDE A REPORT TO THE FOOD LION CONSTRUCTION REPRESENTATIVE FOR ALL AREAS THAT MUST BE FULFILLED. FLOORING SHALL BE INSTALLED IN AN APPROPRIATE DAMP-PROOF MEMBRANE.
- THE GENERAL CONTRACTOR SHALL ALTERNATE THE FIELD TILES.
- CARPET MAT TILE ENTRANCE FLOOR TILE SHALL BE "DIPLOMAT" BY PORTICO SYSTEMS WITH TAC FAST BACKING COLOR SHALL BE "MINK". DIPLOMAT SHALL BE INSTALLED BY PORTICO SYSTEMS. CONTACT GREG GIBBY (800) 527-5148. THE GENERAL CONTRACTOR SHALL FURNISH 5% EXTRA OF THE TOTAL AMOUNT OF DIPLOMAT USED, TO BE LEFT IN THE BACK ROOM OF THE STORE FOR FUTURE USE.
- PHARMACY CARPET, WHEN APPLICABLE, SHALL BE "DIPLOMAT" BY PORTICO SYSTEMS WITH TAC FAST BACKING COLOR SHALL BE "MINK". DIPLOMAT SHALL BE INSTALLED BY PORTICO SYSTEMS. CONTACT GREG GIBBY (800) 527-5148. THE GENERAL CONTRACTOR SHALL FURNISH 5% EXTRA OF THE TOTAL AMOUNT OF DIPLOMAT USED, TO BE LEFT IN THE BACK ROOM OF THE STORE FOR FUTURE USE.
- CONCRETE FLOORING ALL PRODUCTS FOR UNDERLAYMENT OF VCT SHALL BE MAPS TO PROVIDE A COMPLETE MAPS SYSTEM. SEE SPECIFICATIONS.
- IN AREAS WHERE FLOOR DRAINS OCCUR, THE FINISH FLOOR SHALL SLOPE 1/4" PER FOOT TO DRAIN.
- SEAL ALL EXPOSED CONCRETE FLOORING WITH AN EXTRA COAT OF CONCRETE SEALER ONE WEEK PRIOR TO GROUTING DELIVERY SEALER TO BE PER SPECIFICATIONS. COORDINATE WITH FOOD LION CONSTRUCTION MANAGER.
- THE GENERAL CONTRACTOR SHALL USE 1/2" x 1/2" x 1/2" GRANULAR CONCRETE SLAB EDGES AND 3/8" x 1/2" x 1/2" GRANULAR INTERIOR EDGES AND EXTENSION JOINT MATERIAL SHALL BE USED.
- THE GENERAL CONTRACTOR SHALL INSTALL A 5" WIDE 11GA (1/8" THICK) STAINLESS STEEL THRESHOLD WITH COUNTERSINK SCREWS AND SET IN A FULL BED OF SILICONE TO THE FLOOR FOR EXISTING FLOOR FINISHES. RESINOUS FLOOR AND CONCRETE, VCT AND CONCRETE, RESINOUS FLOOR AND VCT, QUARRY TILE & VCT, GC SHALL INSTALL A BEVELLED ADA COMPLIANT MARBLE THRESHOLD AT RESTROOM DOORS (4" WIDE X 5/8" HIGH).
- EXTERIOR SURFACE APPLICATION SHALL BE SURFACE-BEAM PRODUCTS (SURREPRAY FIBRE REPAIRS - 6000) OR FLOOR-TO-FLOOR SEAL WITH BUREGON GOVERNMENT-BASED OR BUREGAL-WATER-BASED FRAGMENTED SEALER.
- RESINOUS DECORATIVE FLOORING RESINOUS FLOORING TO MATCH OFF-FLOOR WITH CONCRETE BEHIND COOLER PANEL - DO NOT INSTALL A METAL TRANSITION STRIP.
- RESINOUS DECORATIVE FLOORING SHALL BE PURCHASED FROM OUR A/FLEX-IND CONTACT KEVIN STEPHENS AT (919) 308-8868 OR FROM PROTECTIVE INDUSTRIAL POLYMERS CONTACT STEVE MCGARREY AT (800) 897-0000.
- COORDINATE RESINOUS FLOOR LAYOUT WITH CASE INSTALLER.
- QUARRY/CERAMIC/PORCELAIN TILE THE GENERAL CONTRACTOR SHALL CLEAN ALL EXISTING TILE IN THE RESTROOMS. ANY REPAIR OR RENOVATIONS TO BE DONE WITH MATCHING MATERIALS.
- INSTALL NEW QUARRY CERAMIC OR PORCELAIN TILE AT 45° ANGLE TO THE WALL UNLESS OTHERWISE NOTED. LEVEL WITH FINISHED FLOOR MATCH EXISTING.
- RESTROOMS: MEAT PREP, MEAT COOLER, MEAT STORAGE, DELIBAKERY PREP, DELIBAKERY COOLER AND DELIBAKERY STORAGE SHALL HAVE EPOXY GROUT CONFORMING TO TSA 49H HT, ANSI A11.3, FOR ANY REPAIR/REMODEL WORK.
- FLOOR TILE MANUFACTURER SHALL PROVIDE A LETTER CERTIFYING ALL TILES ARE SLIP RESISTANT IN ACCORDANCE WITH CAROANSI 117.1-2009 SECTION 302.

ENLARGED FLOORING DIRECTION DETAIL



CARPET TRANSITION DETAIL

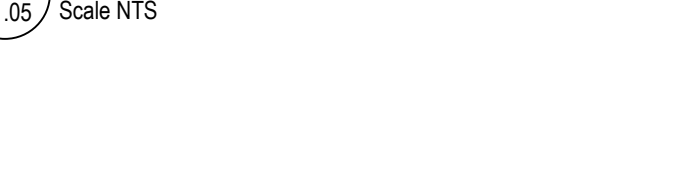

1 FLOOR FINISH PLAN
Scale 3/32"=1'-0"

