




PHOTO OF EXISTING STOREFONT



DESIGN INTENT DRAWING
 This design intent drawing is provided for jurisdictional approval of the exterior appearance of the building. Even though it is signed and sealed by the Architect of Record, it is not a "construction document". After jurisdictional approval of this design intent drawing, Architectural construction drawings will be submitted for permit and construction, and those construction drawings will incorporate the color, material, and proportional specifications described on this design intent drawing.

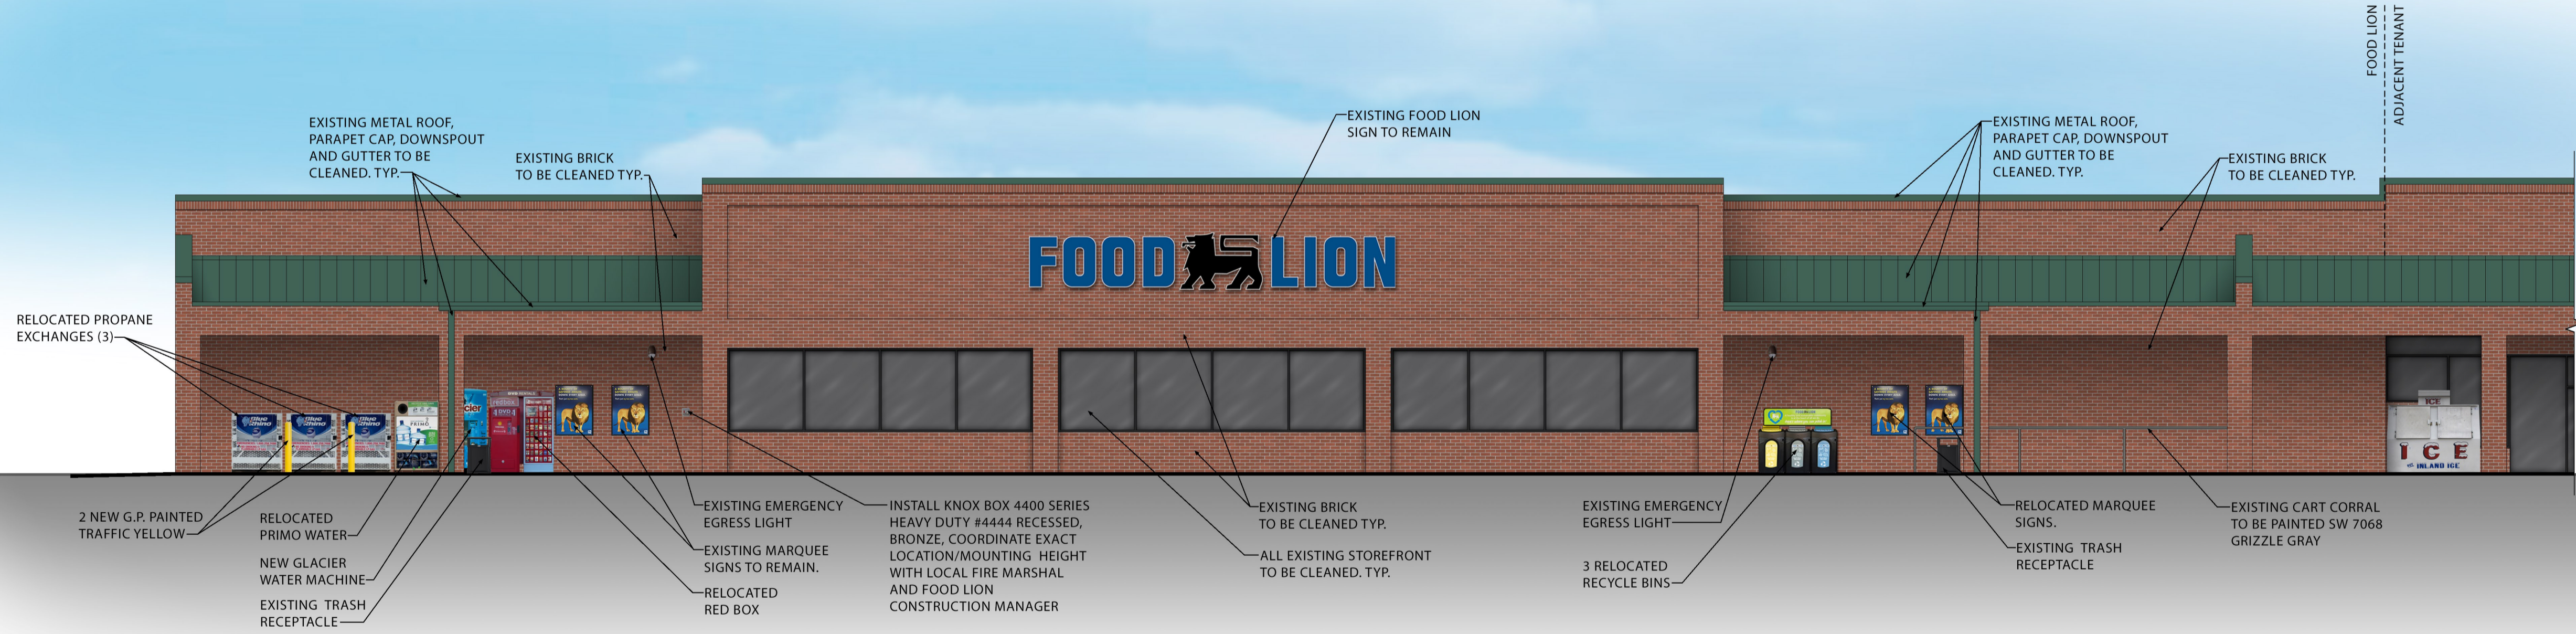

FOOD LION STORE 1237
 133 MITTIE HADDOCK DRIVE
 CAMERON, NC

THE COLORS SHOWN IN THIS RENDERING ARE CLOSE APPROXIMATIONS. DUE TO INK VARIATIONS AND DIFFERENCES IN PRINTERS, AN EXACT COLOR MATCH CANNOT BE ACHIEVED. THE VIEWER IS ADVISED TO USE THE RENDERING AS A GUIDELINE FOR THE ARRANGEMENT OF COLORS ON THE BUILDING, AND TO THEN REFER TO THE ACTUAL COLOR OR MATERIAL SAMPLES PROVIDED.

