


Front - 124 E. Stewart St.

Front of Bldg.

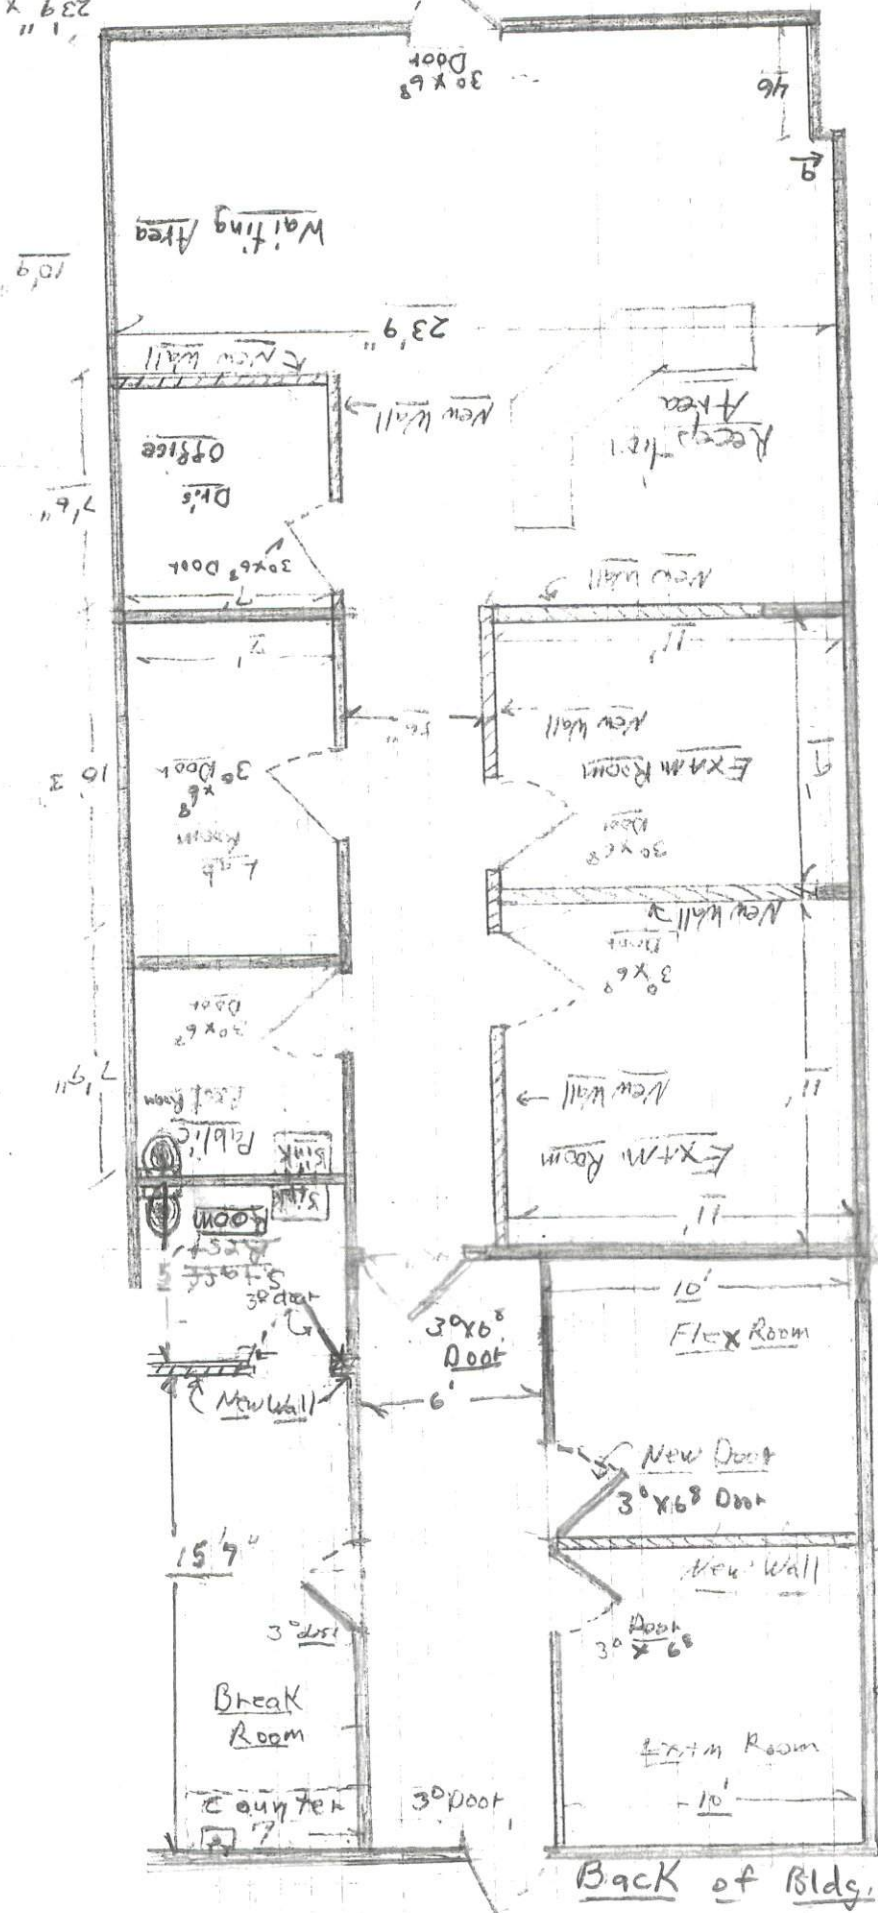

Ceiling Ht. 8'
2'x4' Recessed
Ceiling Tile

New Wall
Existing Wall
1" = 1'

9'3"

9'9"

Back of Bldg.