

Harnett County Department of Public Health

PERMIT # BCOM2311-0004

Operation Permit

New Installation Septic Tank Nitrification Line Repair Expansion
 PROPERTY LOCATION: 8920 US401N

Name: (owner) SHAKTI JAY AMBE SUBDIVISION _____ LOT # _____

System Installer: ELITE SITE & SEPTIC

Basement with plumbing: Garage Number of Bedrooms 6600 sq ft CONY. STORE (1000 gal)


Type of Water Supply: Community Public Well Distance from well _____ feet

System Type: III b Types V and VI Systems expire in 5 years.

(In accordance with Table V a)

Owner must contact Health Department 6 months prior to expiration for permit renewal.

This system has been installed in compliance with applicable North Carolina General Statutes, Rules for Sewage Treatment and Disposal, and all conditions of the Improvement Permit and Construction Authorization.

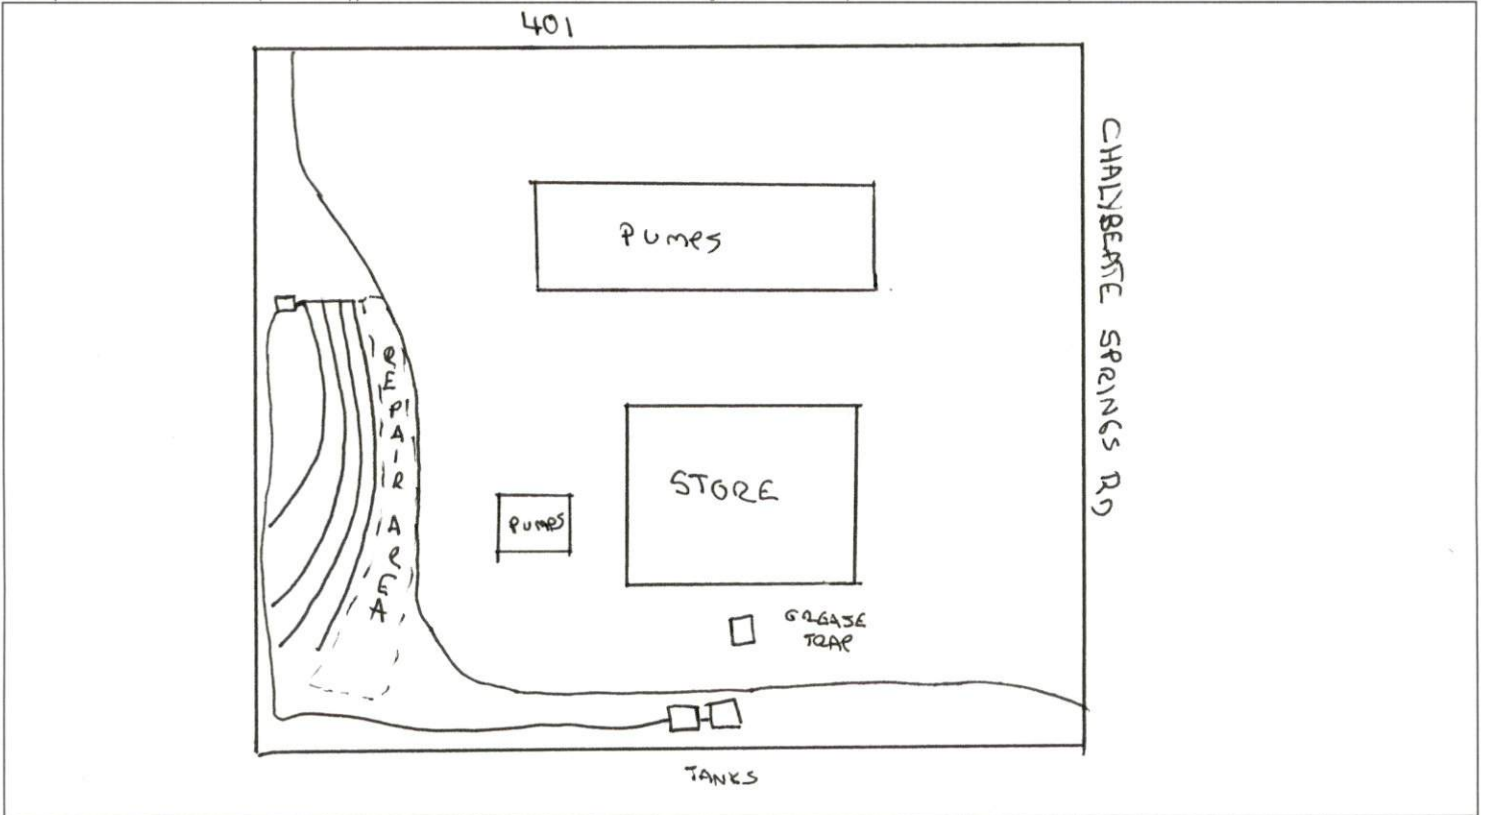

PERMIT CONDITIONS:

- I. Performance: System shall perform in accordance with Rule .1961.
- II. Monitoring: As required by Rule .1961.
- III. Maintenance: As required by Rule .1961. Other: _____
 Subsurface system operator required? Yes No
 If yes, see attached sheet for additional operation conditions, maintenance and reporting.

IV. Operation: _____

V. Other: 1000 gal GREASE TRAP

_____ D-Box _____ Pump _____ Alarm _____ H2O Line _____ PWR Line

Following are the specifications for the sewage disposal system on the above captioned property.

Type of system: Conventional Other CHAMBER (CH) Septic Tank: 2100 gallons Pump Tank: 2100 gallons
 Subsurface No. of exact length 115 width of depth of
 Drainage Field ditches 4 of each ditch 200 feet ditches 3 feet ditches 24 inches
 French Drain Required: _____ Linear feet 200

Authorized State Agent REAS Date 12/16/25