



Brad Sutton  
Development Services

Dear Brad,

The following letter is sent regarding the requirement for the installation of a firewall in the aircraft hangar building constructed by Brian Raynor. The long-term plan for Harnett Regional Jetport includes the re-routing of the Airport Road prior to Mr. Raynor's newly constructed hangar. I have attached a copy of the long-range plan for our jetport. The roadway will no longer go by his building but instead will turn prior to his structure. Therefore, the need for that additional protection is not necessary given the plan for this roadway. If you have any questions or need additional information, please contact me.



Thank you,

*Brent Trout*

Brent Trout  
County Manager  
Harnett County

*Please attach to  
BCOM2401-0004  
and return hard copies  
to me.*

*Brad*

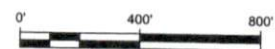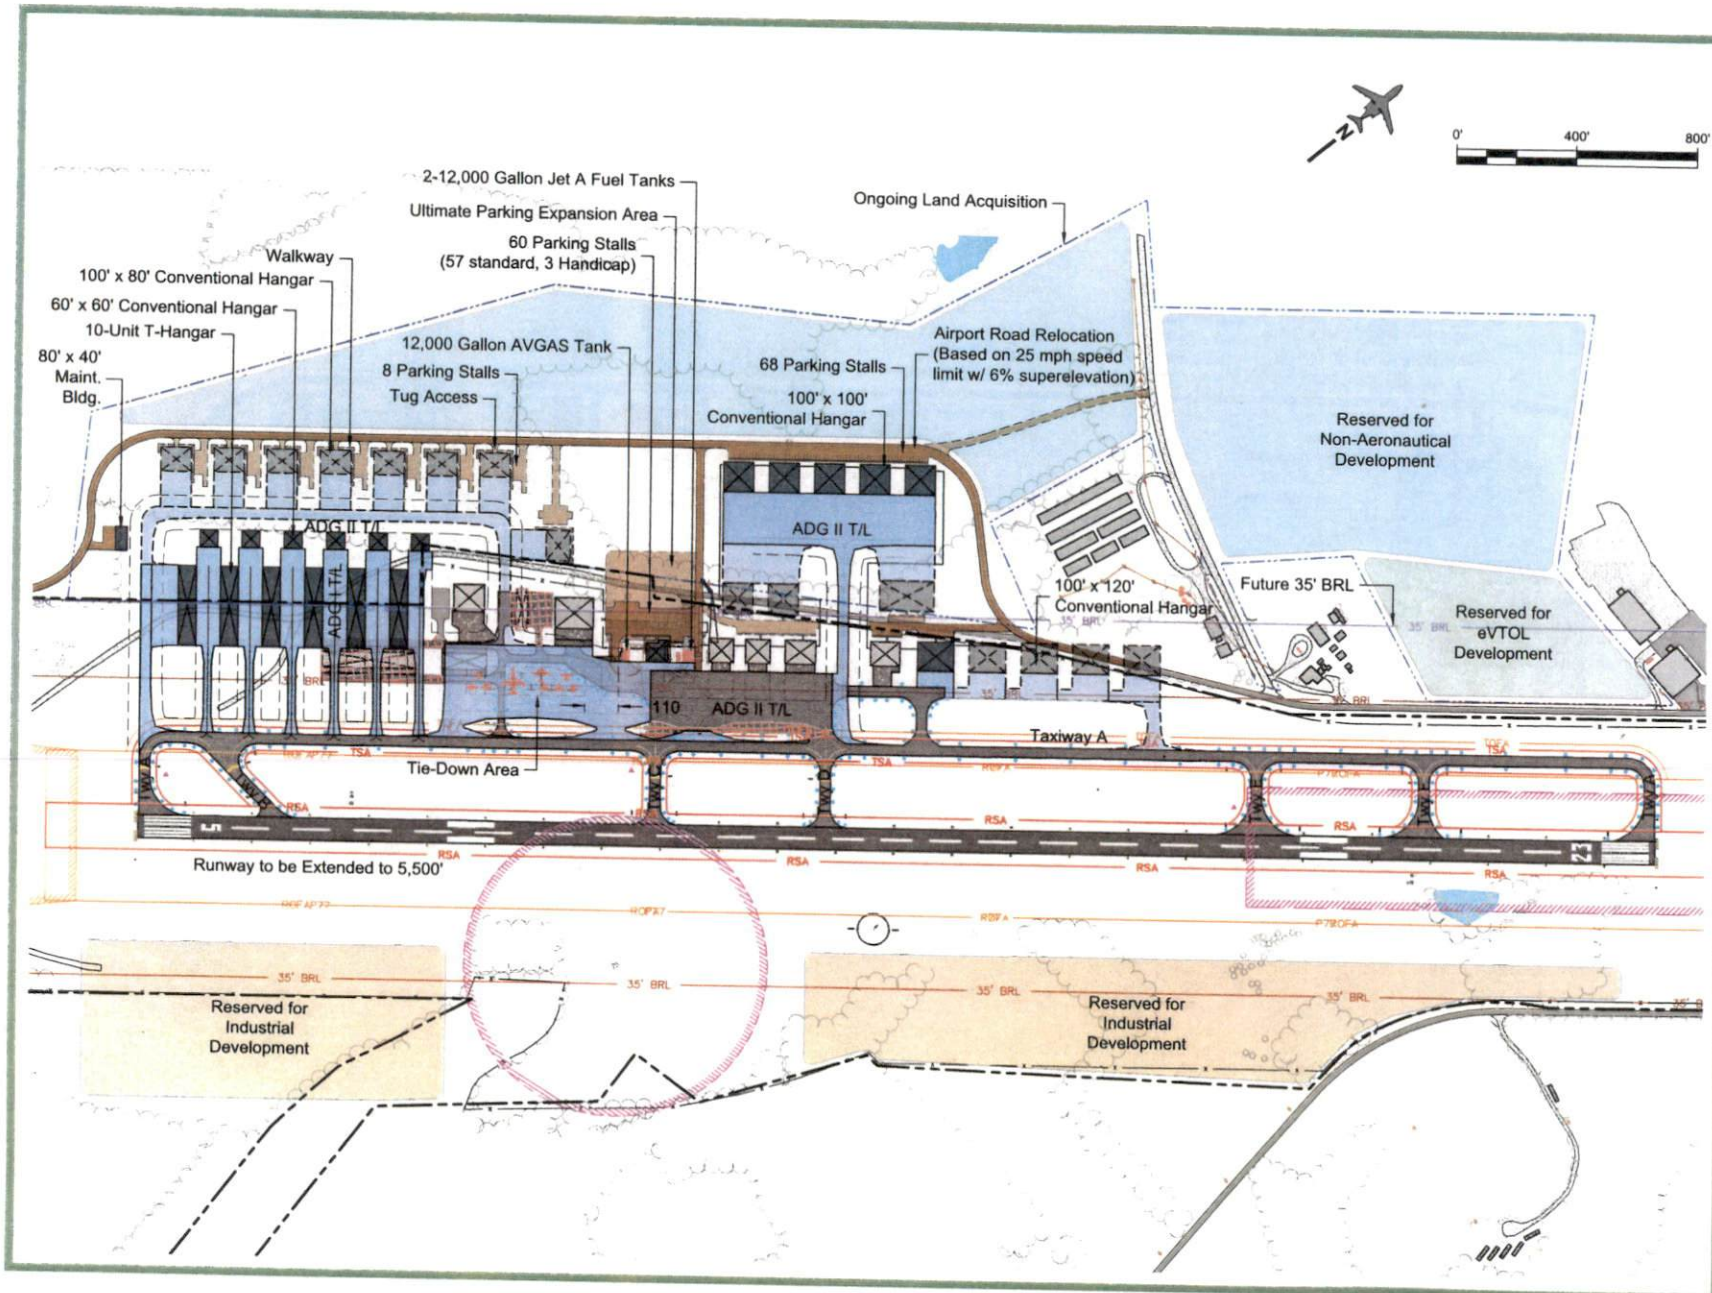

- Legend:**
- Existing
  - Future (Within 20 Years)
  - Ultimate (Beyond 20 Years)
  - Demolition
  - Non-Aero. Dev.
  - Industrial Dev.
  - eVTOL Dev.
  - Existing RSA
  - Existing ROFA
  - Exist. Appr. RPZ
  - Exist. Dptr. RPZ
  - AWOS Clearance
- Scale: 1" = 400'

Exhibit 5.5 - General Aviation Alternative 1