

Harnett County Environmental Health**EXISTING SYSTEM APPROVAL**☒ Existing System Approval☒ Site modification (e.g., storage shed) or footprint addition with no DDF or wastewater strength increase☐ Reconnection when the proposed facility is in the same footprint as existing/previous facility☐ Construction Authorization/Notice of Intent to Construct

[issued for reconnection when the proposed facility is not in the same footprint as existing/previous facility pursuant to Session Law 2023-77, Section 5.(c)]
[certified inspectors are not authorized to approve reconnections outside of footprint pursuant to Session Law 2023-77, Section 5.(c)]

Applicant: RAI INVESTMENTS OF NC LLCMailing Address: 4553 BENT GRASS DR FAYETTEVILLE, NC 28312-9122City: FAYETTEVILLEState: NCZip: 28312Phone #: 910-364-6826Email: hs1920@aol.comOwner: Same as Applicant

Mailing Address: _____

City: _____

State: _____

Zip: _____

Phone #: _____

Email: _____

PIN/Lot Identifier: 1515-43-5001.000Property Location/Address: 918 LONGBRANCH RD DUNN, NC 28334Facility Type: ☒ House/Modular ☐ Mobile/Manufactured Home ☐ Business ☐ Other: _____Operation Permit/ATO #: BCOM2304-0007 Design Daily Flow: 150 GPDNumber of Bedrooms: _____ Max # Occupants: _____ Other: Truck Repair ShopWastewater Strength: ☒ Domestic ☐ High Strength ☐ Industrial Process WastewaterWater Supply: ☐ Private well ☐ Public well ☐ Shared well ☒ Municipal Supply ☐ Spring ☐ Other: _____Proposed Property Improvement: 60' x 100' Metal Building Used for Truck Tires - future bathroom will tie into existing system.

All the following must be checked for approval:

☒ No current or past uncorrected malfunction of the system as described in 15A NCAC 18E .1303(a)(2)☒ DDF and wastewater strength for the proposed facility or site modification do not exceed that of the existing system☒ Proposed facility or site modification meets the setbacks in Section .0600 of 15A NCAC 18EApproval Conditions: No Cutting or Grading of Soil in Septic or Septic Repair AreaNo Driving on Septic System During install of proposed addition.Inspector's Printed Name: Ren LevoczInspector Certification #: 3345Inspector's Signature: Date: 4-2-25***The existing system approval expires one year after the date of issuance.*******See attached site sketch****


EXISTING SYSTEM APPROVAL SITE SKETCH

Operation Permit/ATO #: BCOM2304-0007

PIN/Lot Identifier: 1515-43-5001.000

Owner: RAI INVESTMENTS OF NC LLC

Property Location/Address: 918 LONGBRANCH RD DUNN, NC 28334

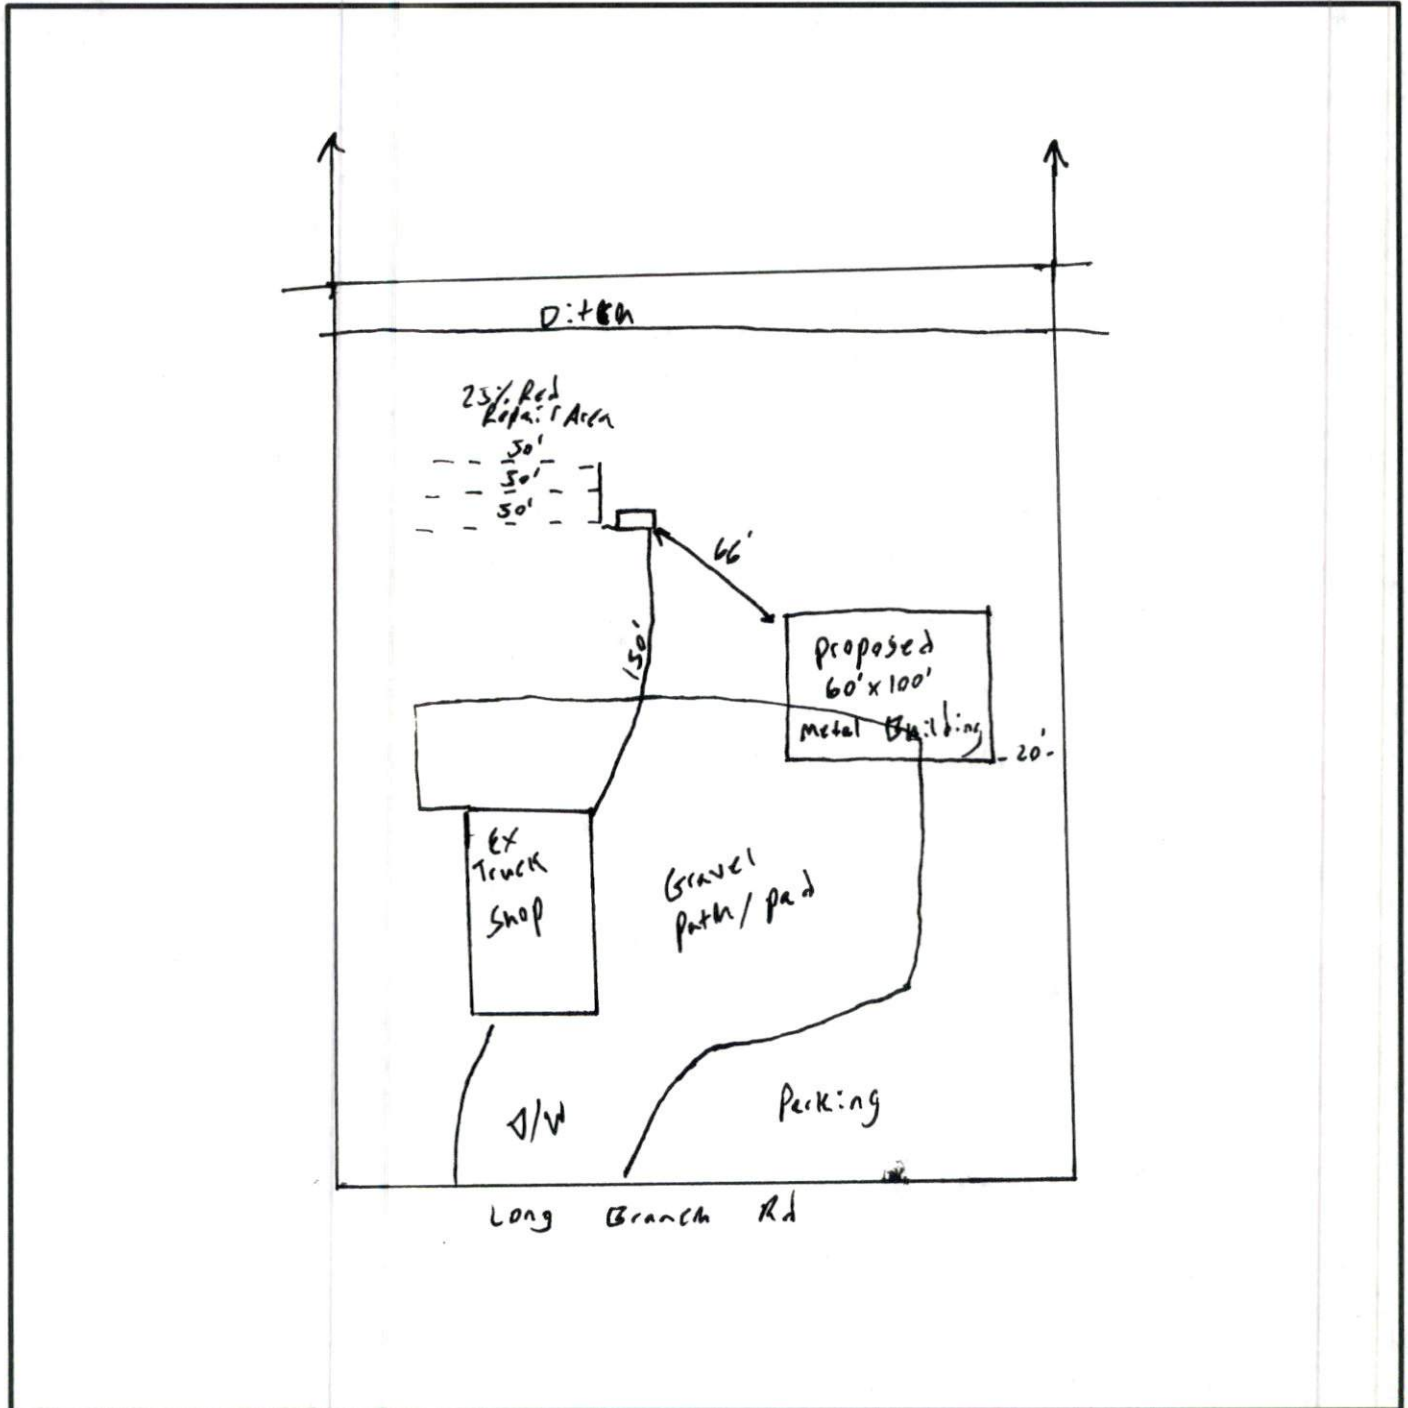

*Include the existing and proposed structures and applicable setbacks.