



NOTICE TO CONTRACTOR  
 All construction must comply with current NC Building Codes  
 and is subject to field inspection and verification.


Reviewed for Code  
 Compliance

12/16/2025

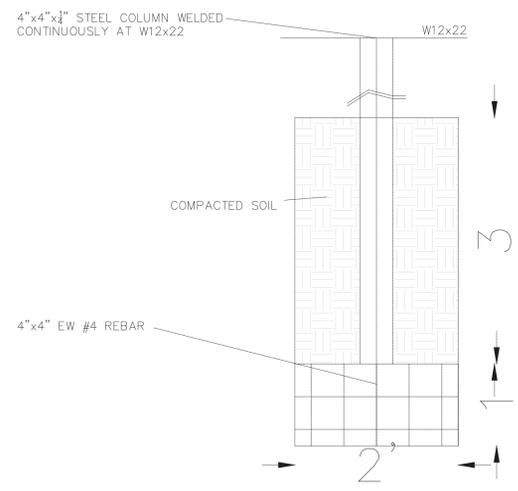

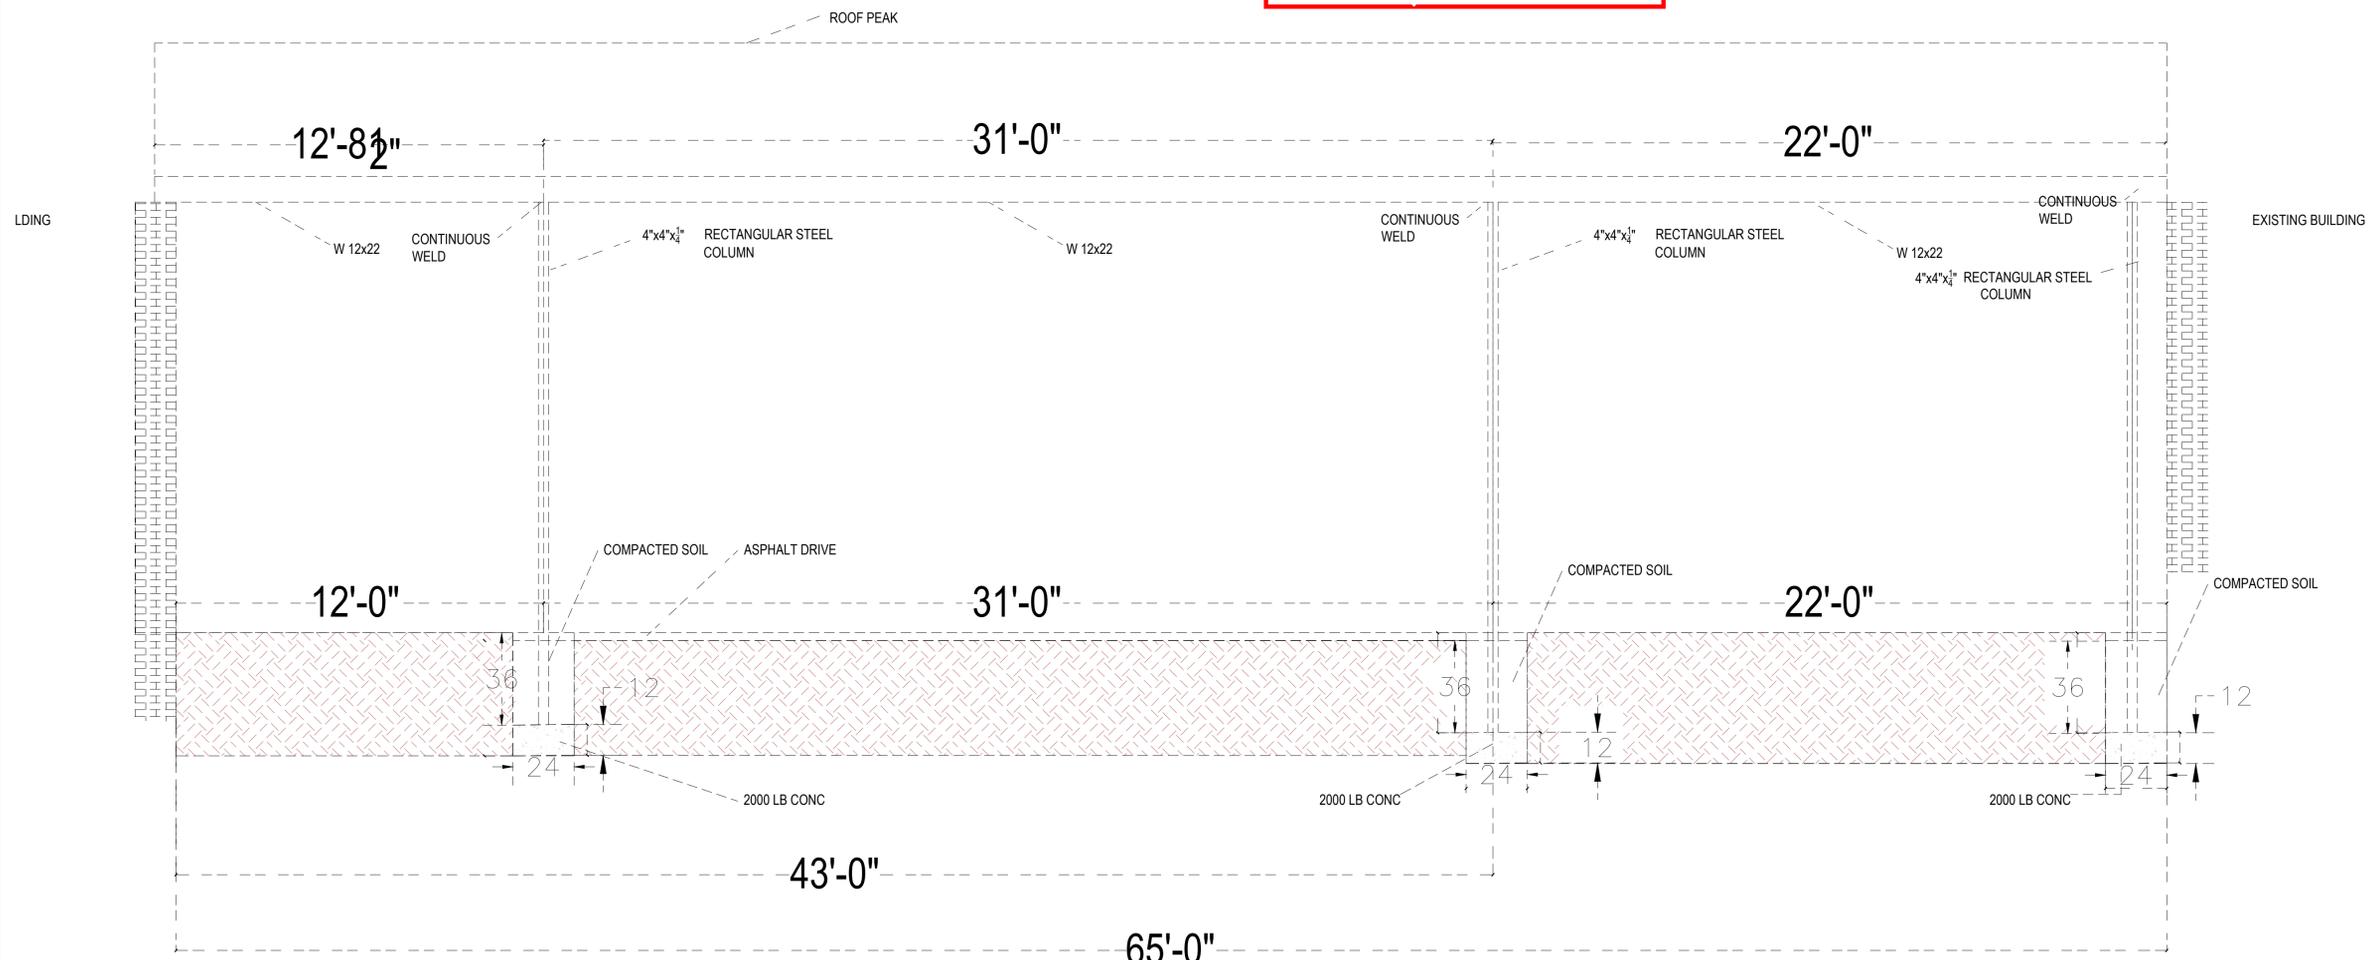

**FOOTER**

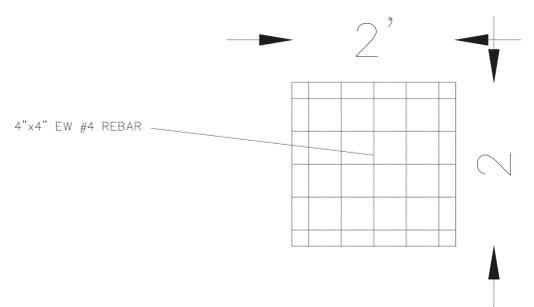

**TOP VIEW**


**TOP VIEW**  
 3/16" = 1'0"

Project #:	
Date:	
Drawn/Design By:	
Scale:	

REVISIONS		
No.	Date	Remarks
1		
2		
3		
4		



C. Gregory Bagley, Engineer  
 805 Cokesbury Road  
 Fuquay Varina, N.C. 27526  
 Office: (919) 552-1600  
 Fax: (919) 552-6325

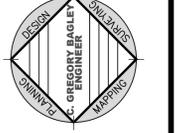

**CARPOR  
 FOOTING  
 PLAN**

**HARMONY  
 BAPTIST CHURCH  
 RODNEY GREGORY  
 Harnett County N.C.**

Sheet Number  
 11  
 of 11