


OVERALL LAYOUT
ONLY

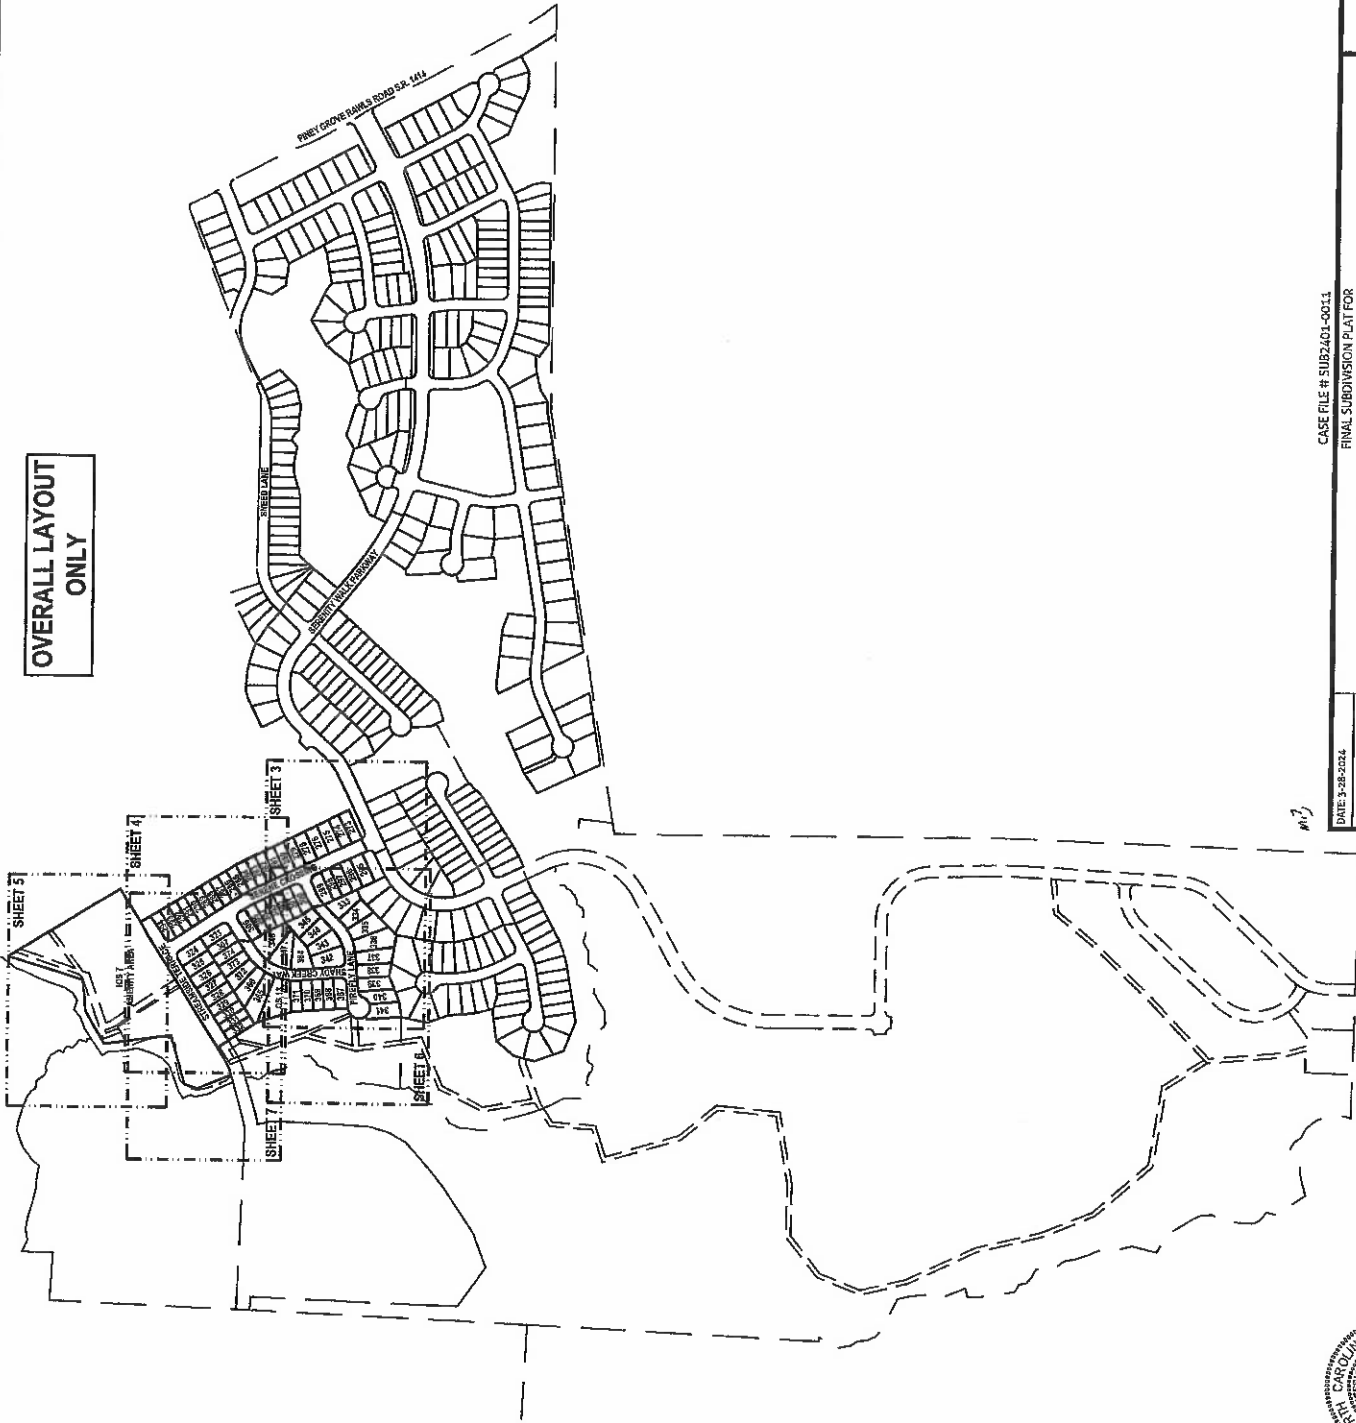

CASE FILE # SUB2401-0011

FINAL SUBDIVISION PLAT FOR

SERENITY PHASE 6A, B & C (LOTS GREATER THAN 9,000 S.F.)
LOTS 324, 333-339, 343-347, 364-366 & AMENITY AREA

D.B. 3882, PG. 788, GREENFIELD SERENITY DEVCO LLC, 8601 SIX FORKS RD., STE. 270, RALEIGH, NC 27615

TOWNSHIP: HECTOR'S CREEK COUNTY: HARNETT WATERSHED: HECTOR CREEK

LAND USE: RESIDENTIAL CONSERVATION FLOOD INFO SEE NOTE 4

STATE: NORTH CAROLINA SHEET: 2 OF 8

DATE: 3-28-2024

SCALE: 1"=400'

SUBMITTED BY: NHB

DRAWN BY: NHB

CHECK & CLOSURE BY: NHB

CAD FILE: SERENITY6A.DWG

PROJECT NO. 0223077.100


GRAPHIC SCALE

1"=400 FT.



WithersRavenel
Engineers | Planners | Surveyors

115 Mockwood Drive, Cary, NC 27513
t 919.469.3340 | f 919.469.3341 | www.withersravenel.com

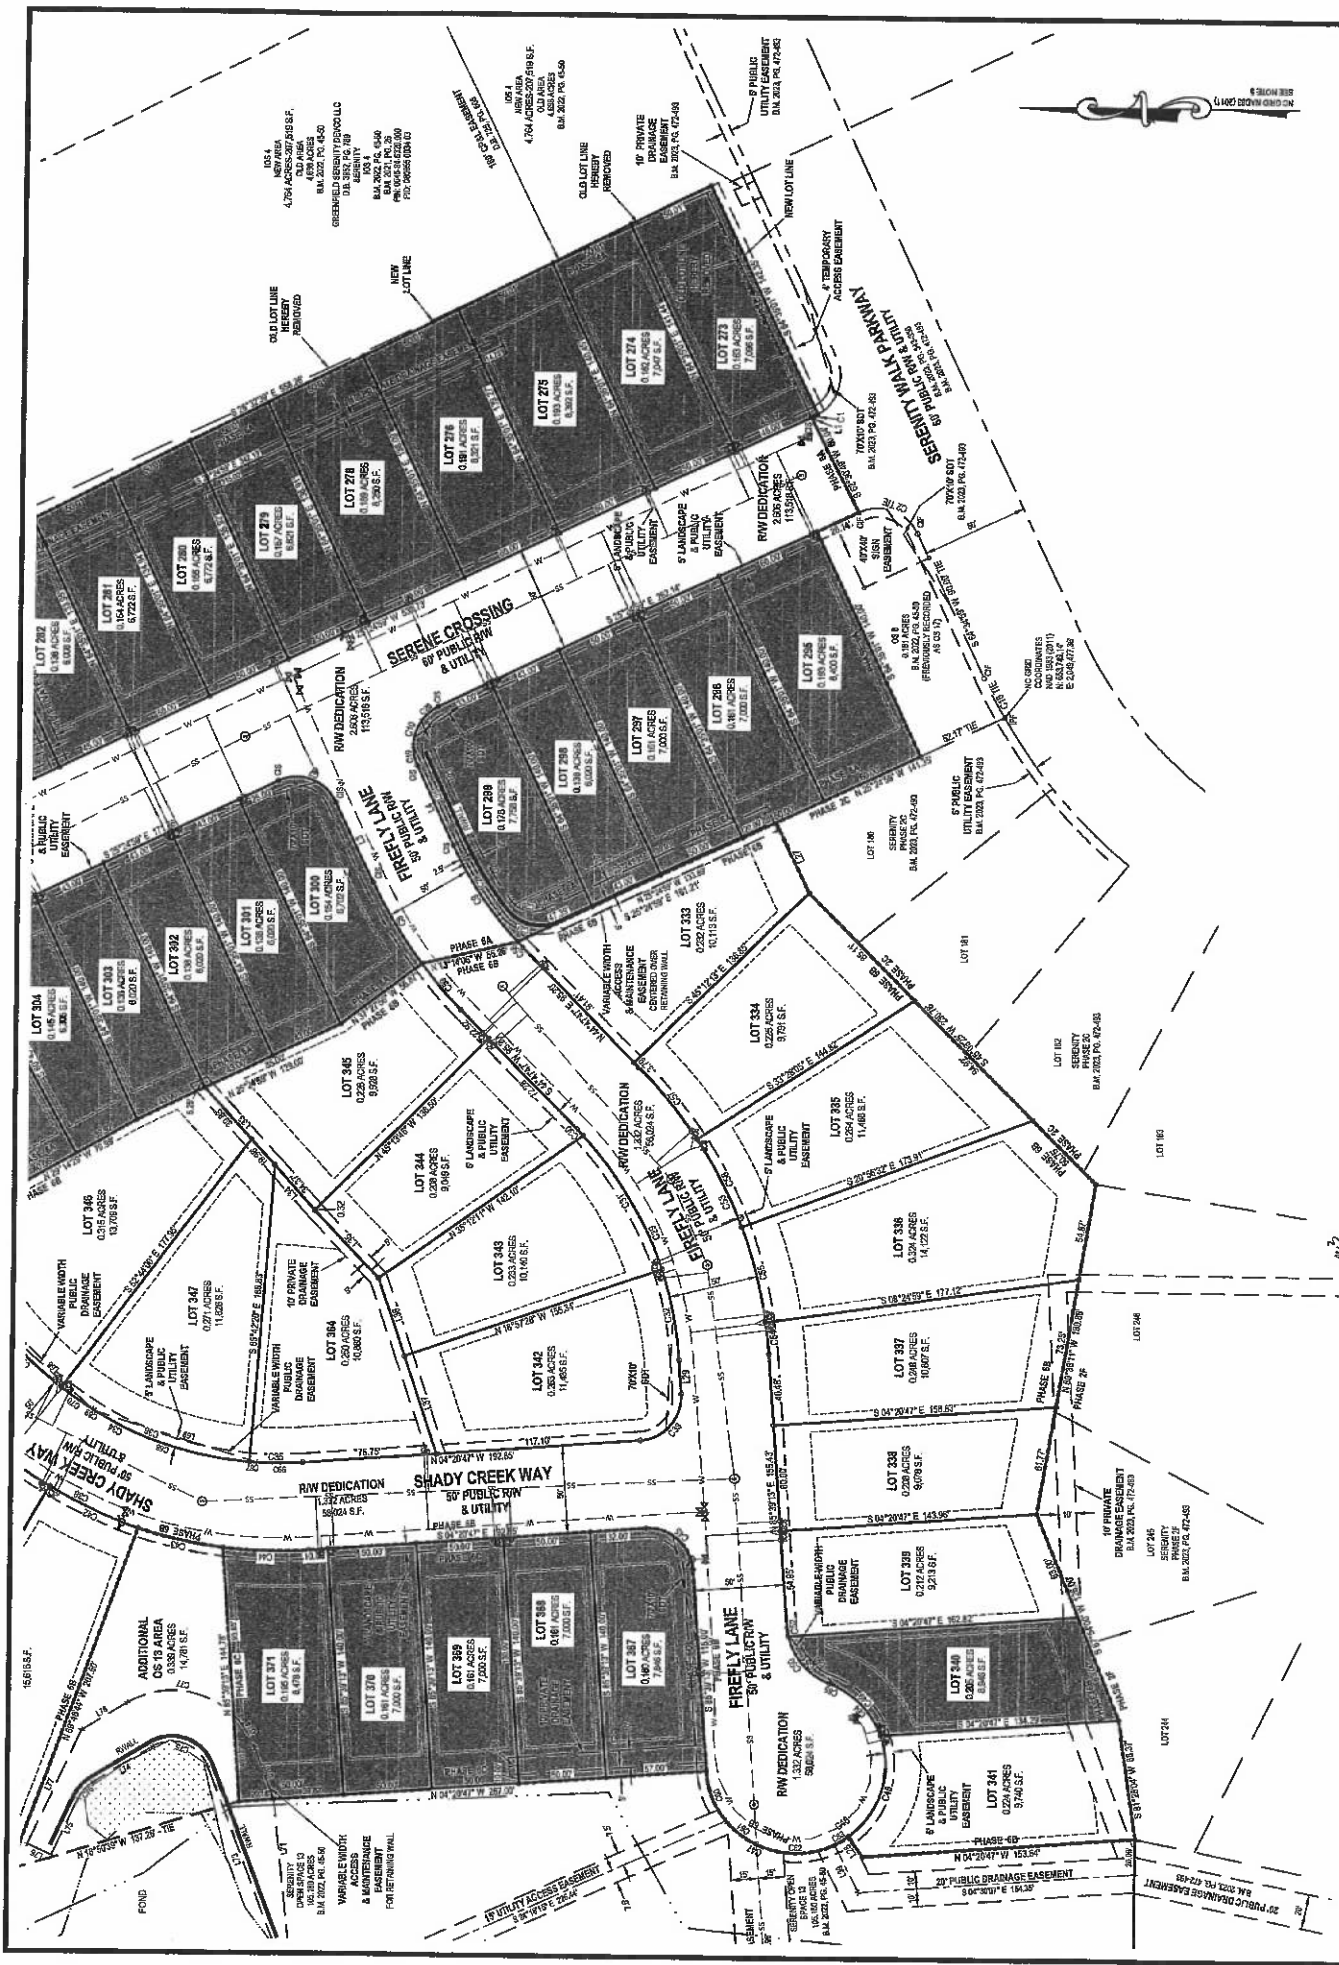

CASE FILE # SUB2401-0011
FINAL SUBDIVISION PLAT FOR

SERENITY PHASE 6A, B & C (LOTS GREATER THAN 9,000 S.F.)
LOTS 324, 333-339, 341-347, 364-366 & AMENITY AREA

WithersRavenel
Engineers | Planners | Surveyors
115 Mackay Drive | Cary, NC 27511
t: 919.469.3340 | f: 919.469.3341 | www.wr-engineers.com

DATE: 3-28-2024
SCALE: 1"=50'
SURVEYED BY: WR
DRAWN BY: MB
CHECK & CLOSE BY: MED
CAD FILE: SERENITY.dwg
PROJECT NO: 02201040.02



TOWNSHIP: HECTOR'S CREEK COUNTY: HARRITT STATE: NORTH CAROLINA


WATERSHED: CREEK WATERSHED LAND USE: RESIDENTIAL

ZONING: CONSERVATION FLOOD INFO: SEE NOTE 4


P.L.D. SEE REFERENCES

SHEET: 3 OF 8

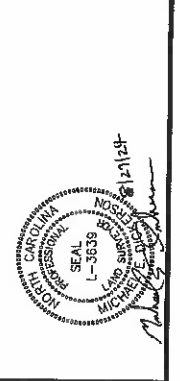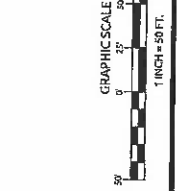

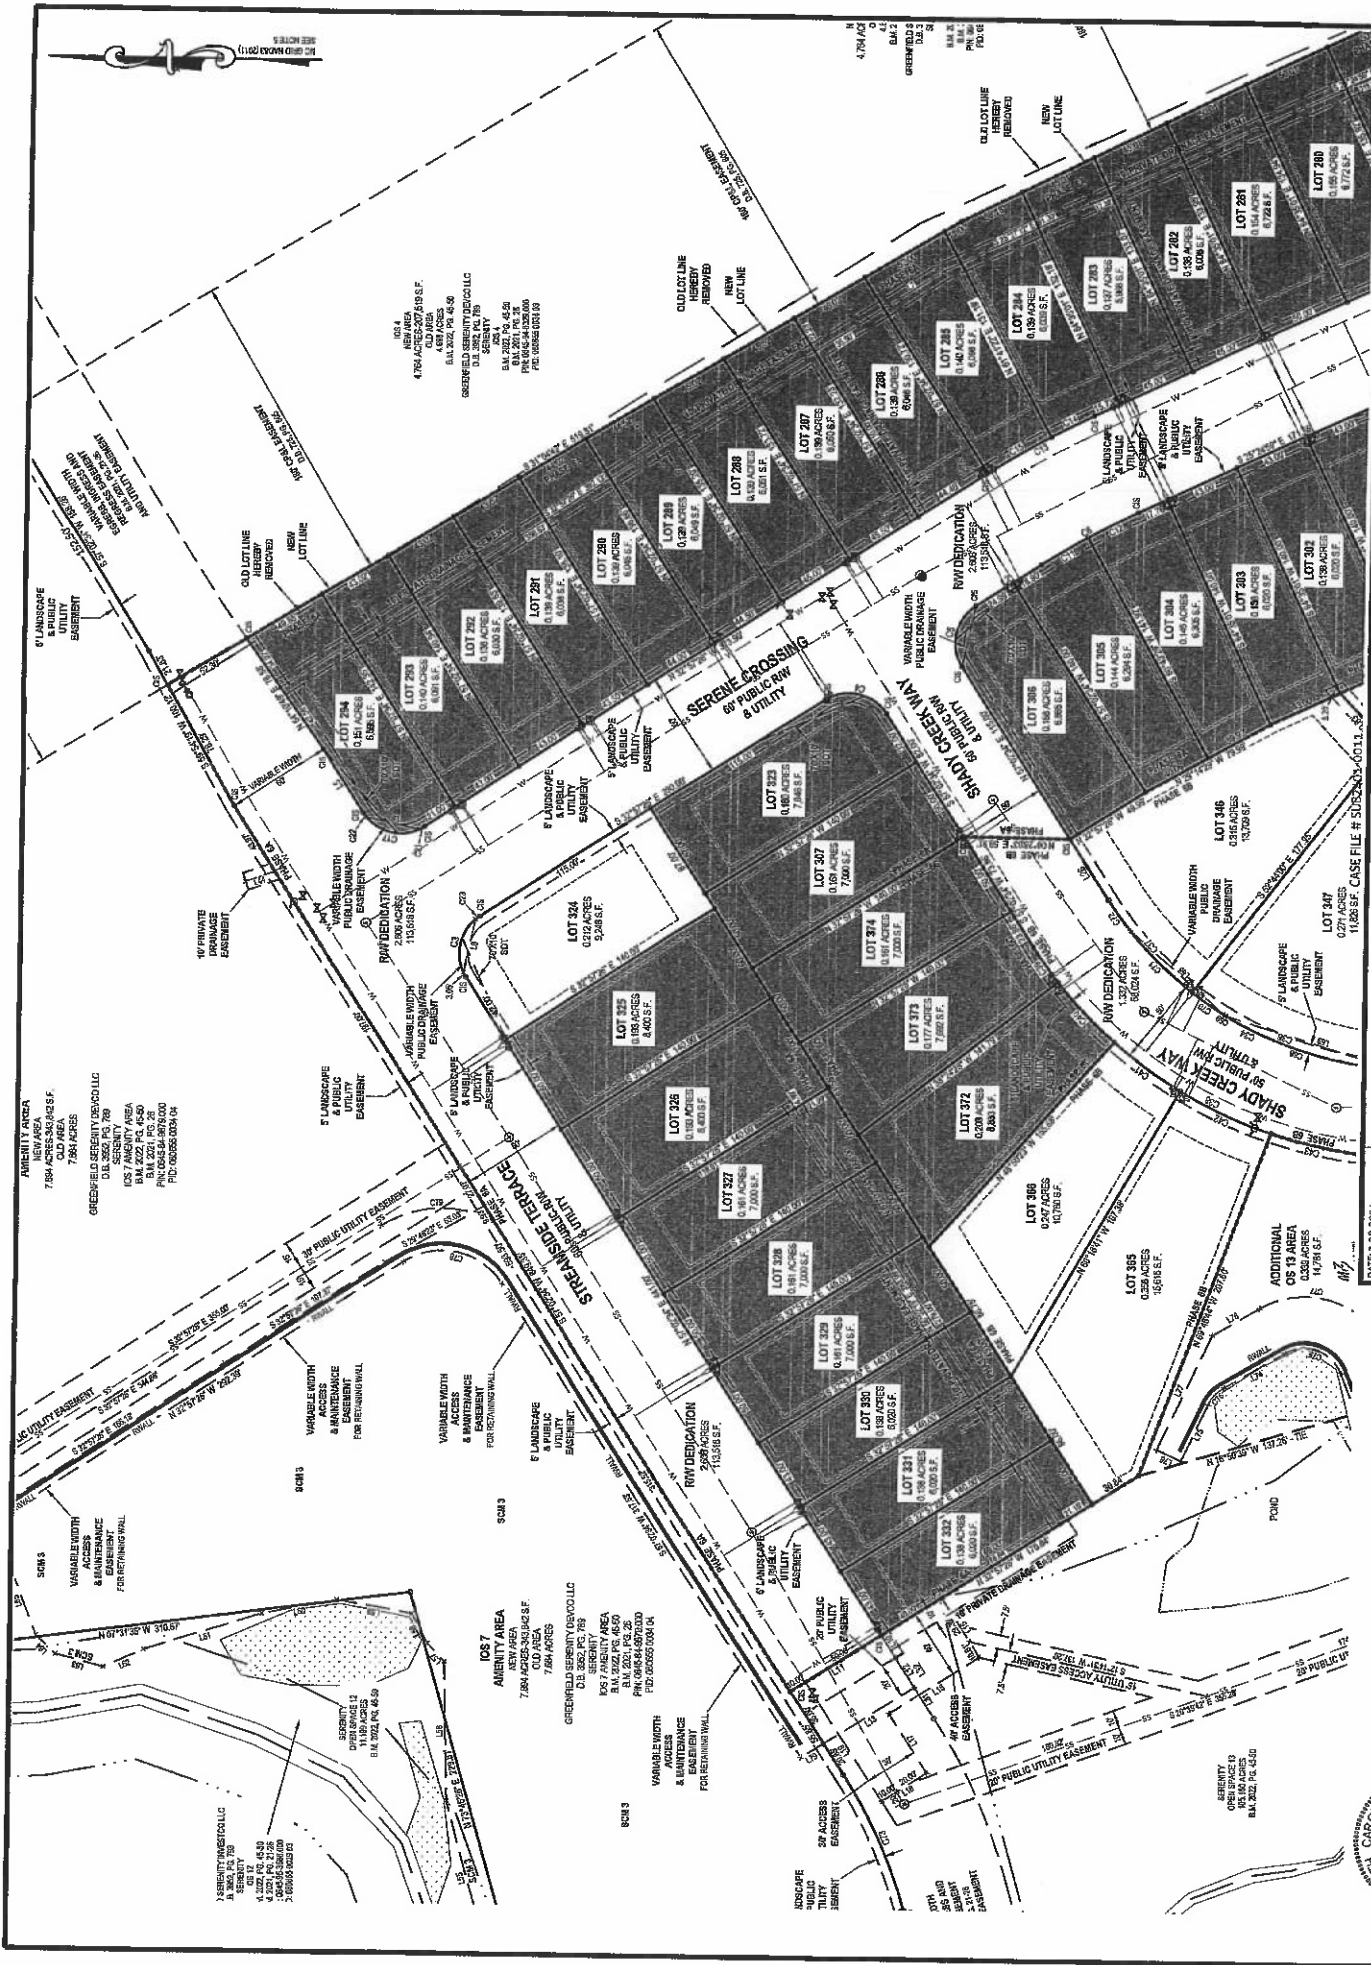

FINAL SUBDIVISION PLAT FOR			
SERENITY PHASE 6A, B & C (LOTS GREATER THAN 9,000 S.F.)			
LOTS 324, 333-339, 341-347, 364-366 & AMENITY AREA			
D.B. 9822, PG. 788, GREENFIELD SERENITY DEVELOPMENT, INC. 8661 SIX FORKS RD., STE. 370, RALEIGH, NC 27613		TOWNSHIP: HECTOR'S CREEK	
COUNTY: HARRITT		STATE: NORTH CAROLINA	
PLAT REFERENCE: 18-00, 18-40, 18-40-1		LAND USE: RESIDENTIAL	
PROJECT NO: 022020-00		ZONING: CONSERVATION	
DATE: 3-28-2024		SHEET: 4 OF 8	
SCALE: 1"=50'		DRAWN BY: MJB	
CHECKED BY: MJB		CADD FILE: SERENITY.dwg	
PROJECT NO: 022020-00		PROJECT NO: 022020-00	

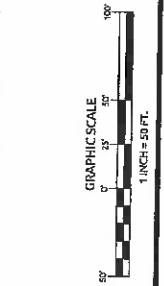

SEAL
 L-3639
 MICHAEL J. WITHERS
 PROFESSIONAL SURVEYOR
 NORTH CAROLINA

