
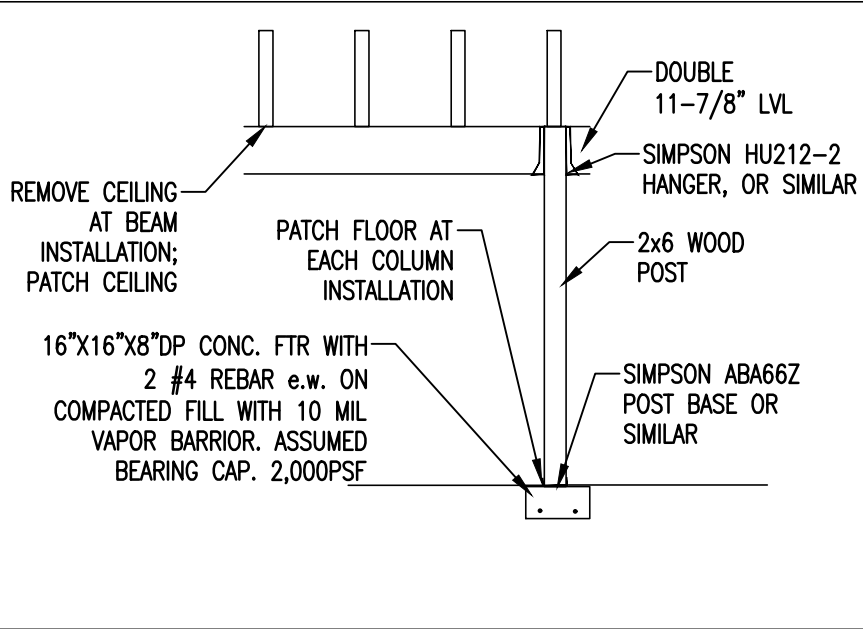


Drawing File: H:\2025\Showcase\New Folder\Church.dwg  
Plotted by: kellyd  
Plotted Date: Apr 04, 2025 - 3:24pm

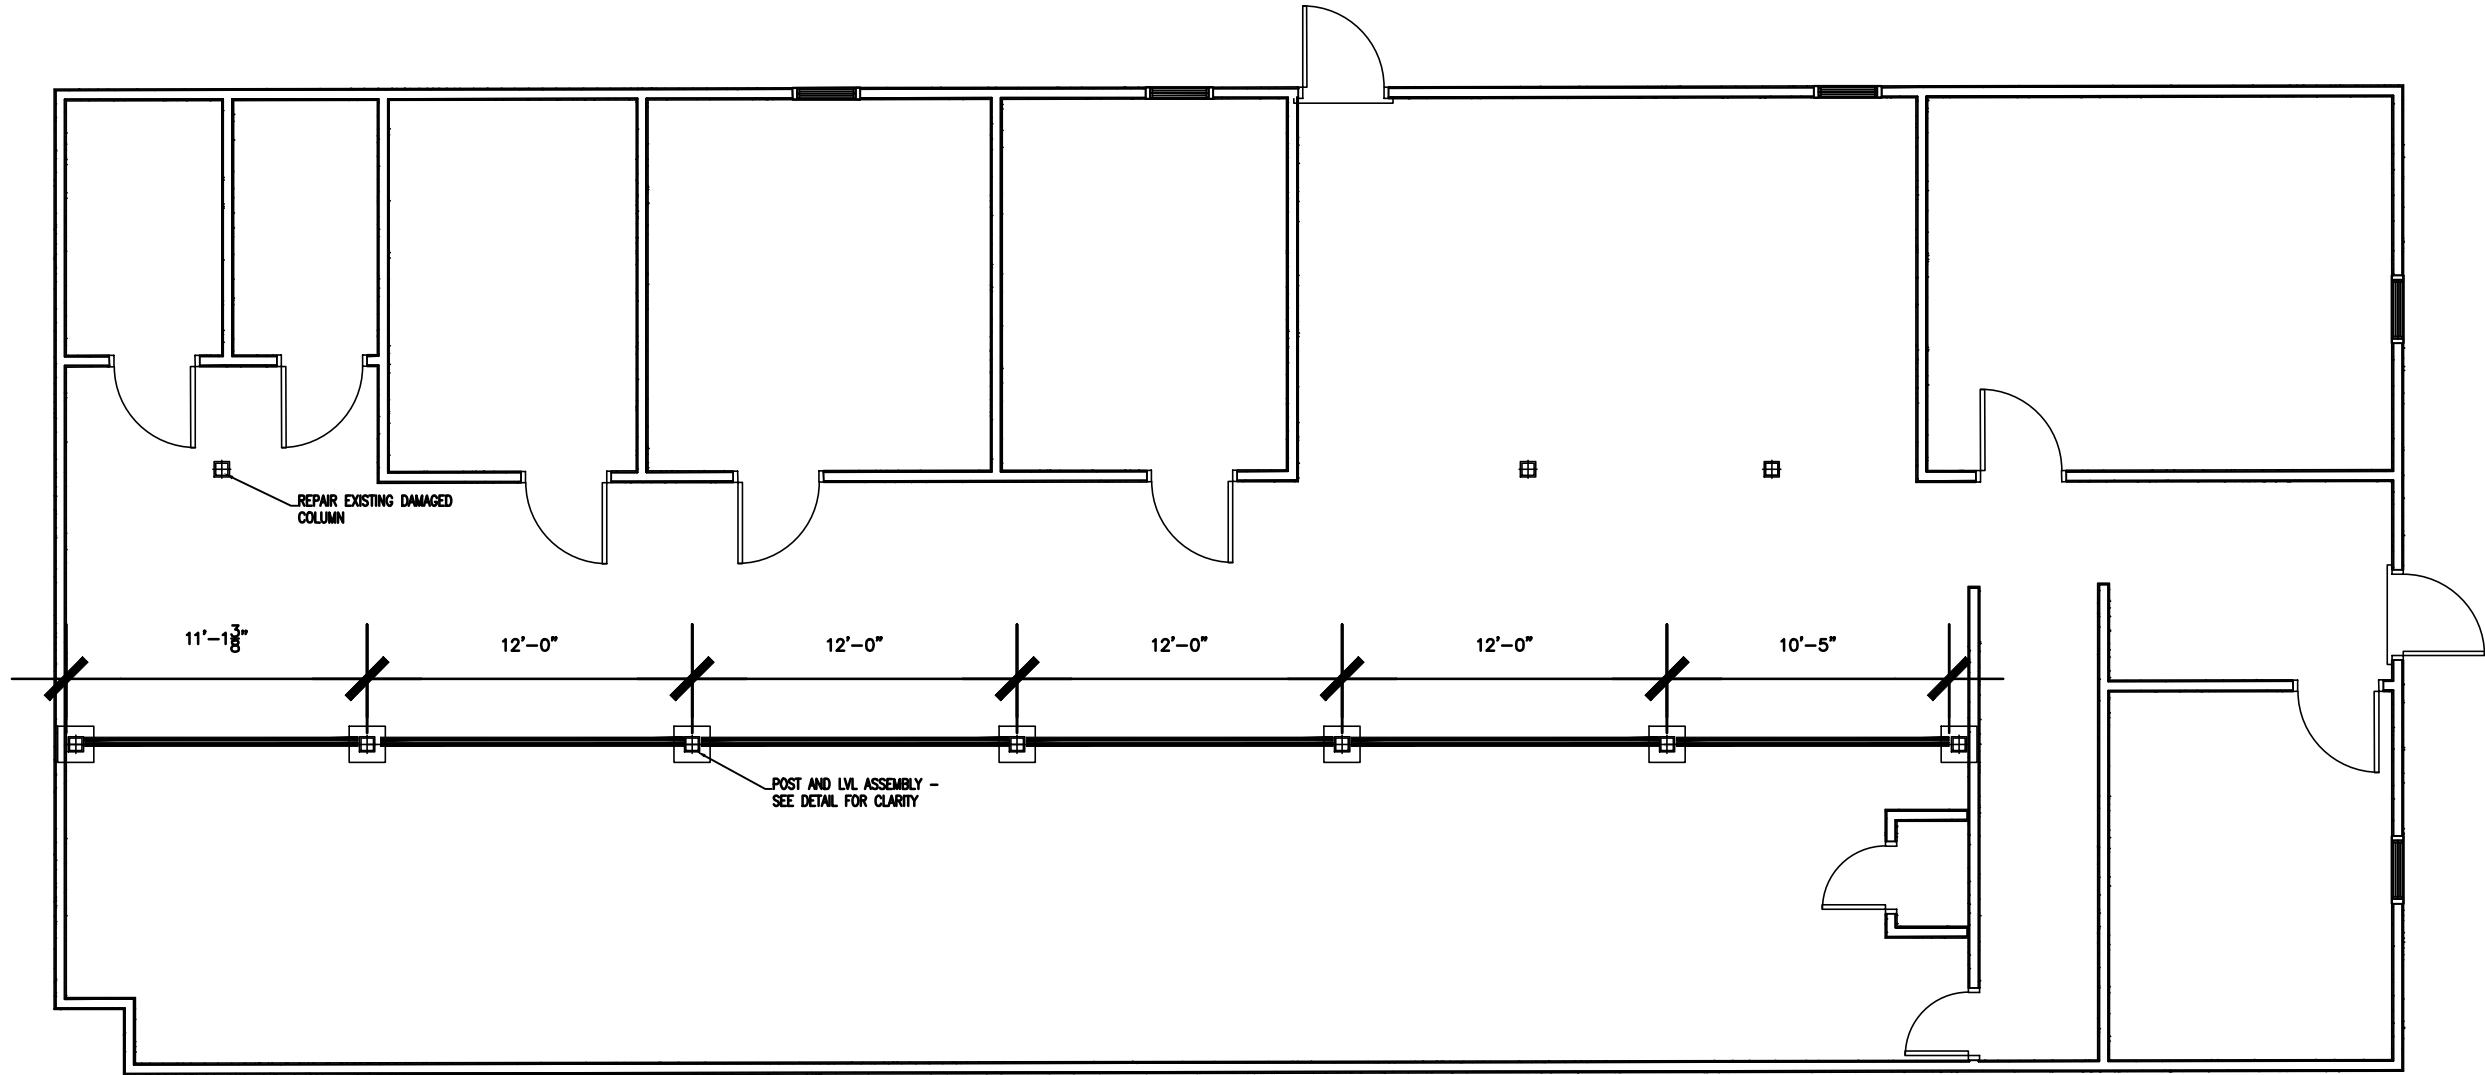

|              |            |
|--------------|------------|
| DESIGNED BY: | K. DODSON  |
| DRAWN BY:    | KJD        |
| CHECKED BY:  | KJD        |
| DATE:        | 4 APR 2025 |

|                                                                    |                                                                  |
|--------------------------------------------------------------------|------------------------------------------------------------------|
| FINAL DRAWING <input type="checkbox"/> FOR REVIEW PURPOSES ONLY    | PRELIMINARY <input type="checkbox"/> FOR DESIGN DEVELOPMENT ONLY |
| FINAL DRAWING <input checked="" type="checkbox"/> FOR CONSTRUCTION |                                                                  |
| OWNER/TENANT:                                                      | WOMBOC                                                           |
| CONSULTANT/CONTRACTOR/BUILDER:                                     | Stowcase Restoration                                             |

|          |                                     |
|----------|-------------------------------------|
| PROJECT: | White Oak Missionary Baptist Church |
|          | 1428 TIM CURRIN ROAD                |
|          | LILLINGTON, NC                      |
| SHEET:   |                                     |

