
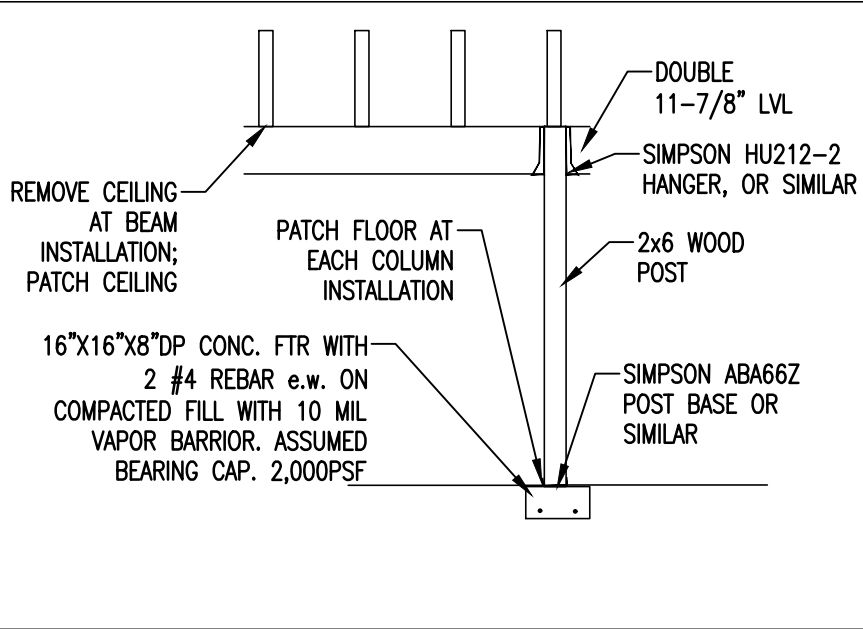


Drawing File: H:\2025\Showcase\New Folder\Church.dwg
Plotted by: kellyd
Plotted Date: Apr 04, 2025 - 3:24pm

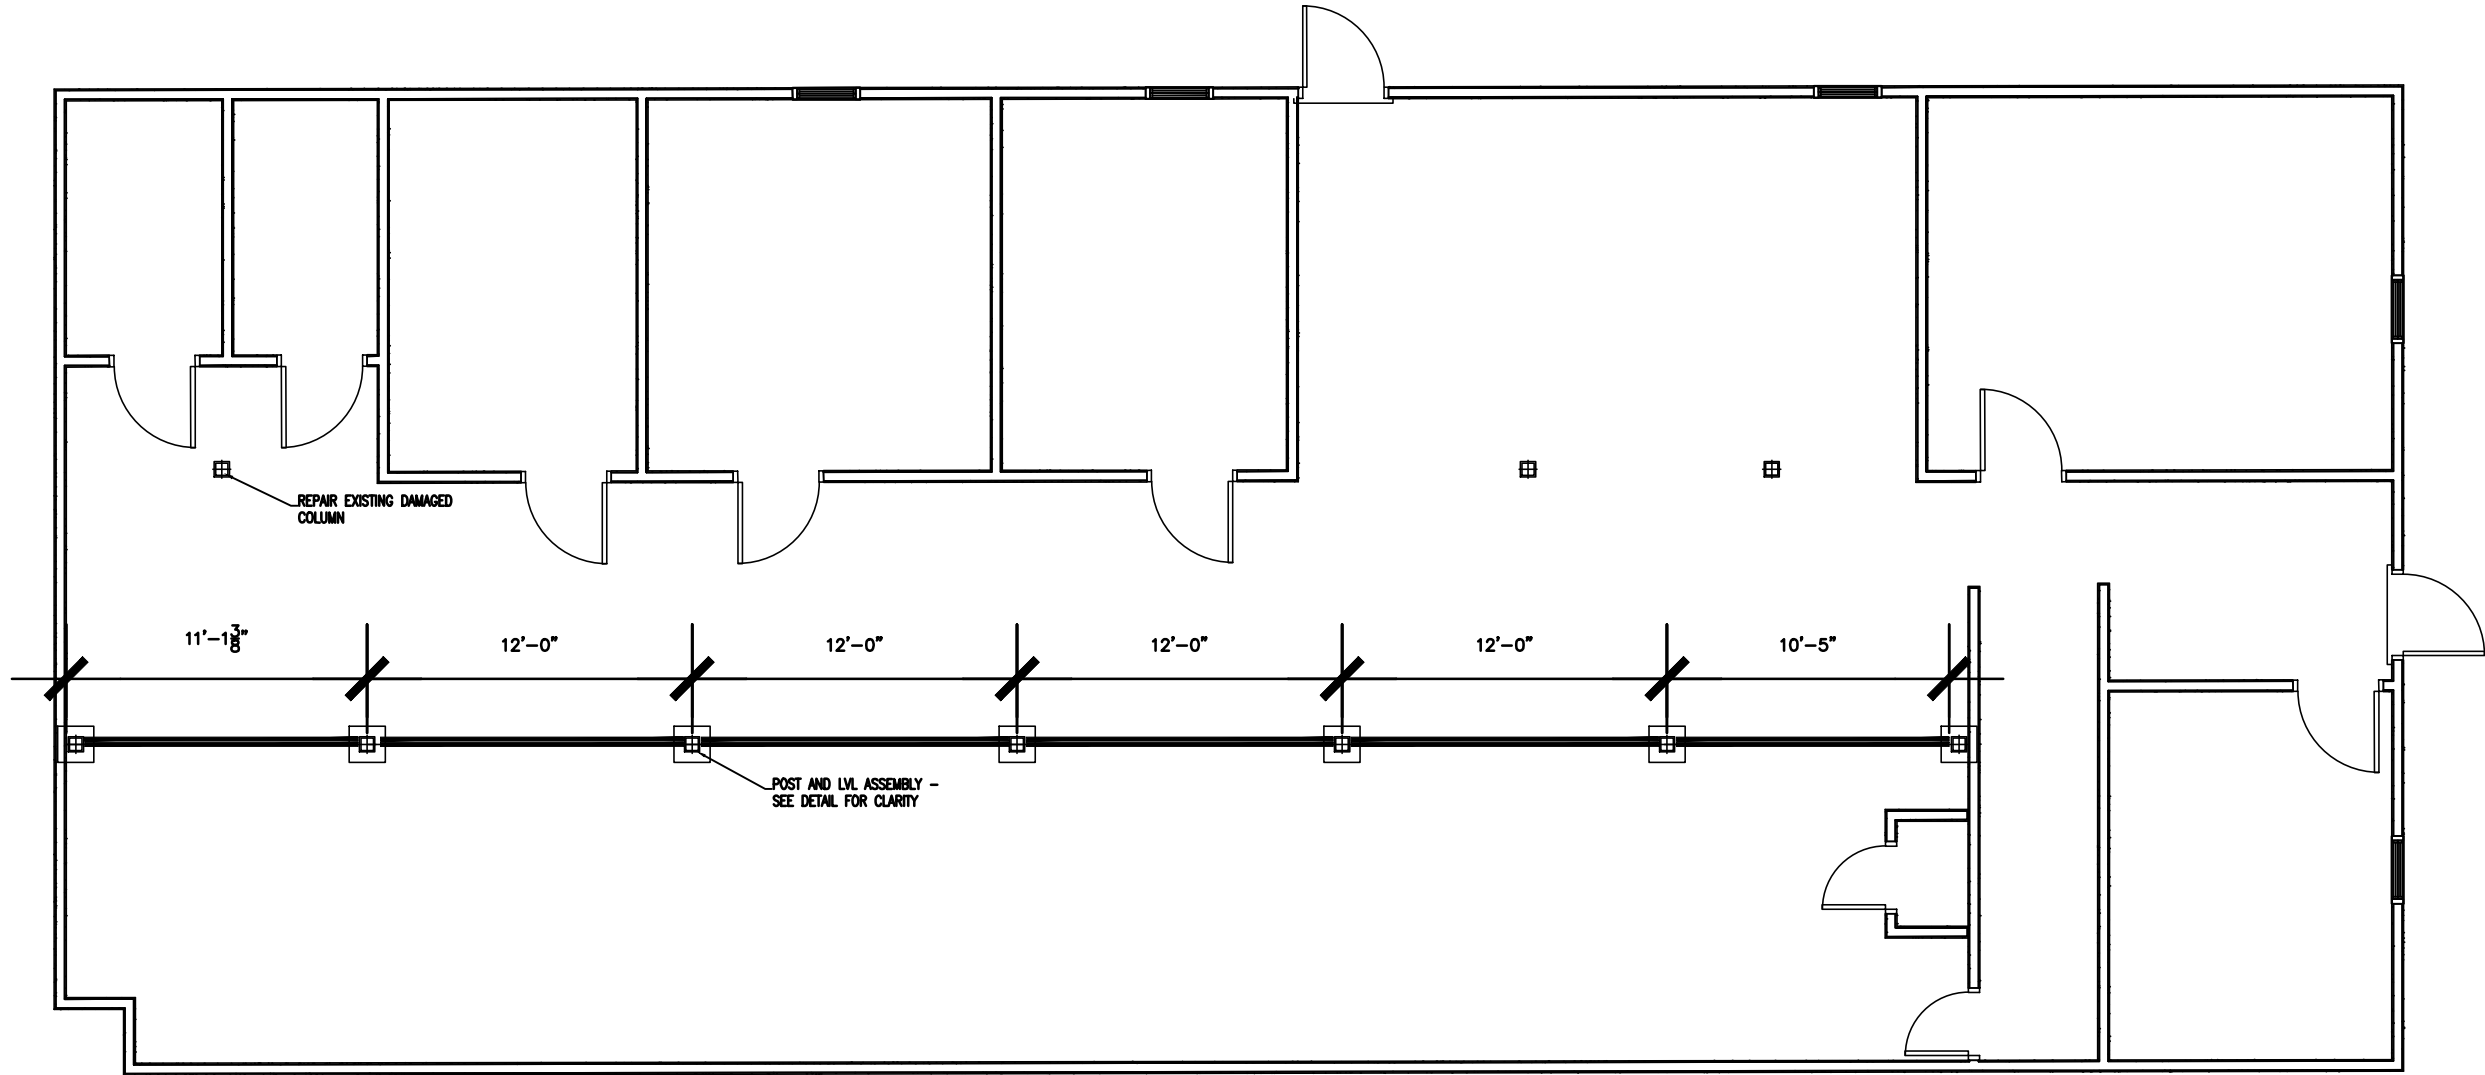

PROJECT:

White Oak Missionary Baptist Church
1428 TIM CURRIN ROAD
LILLINGTON, NC

SHEET:

FINAL DRAWING ☐ FOR REVIEW PURPOSES ONLY
PRELIMINARY ☐ FOR DESIGN DEVELOPMENT ONLY
FINAL DRAWING ☒ FOR CONSTRUCTION

OWNER/TENANT:
WOMBOC

CONSULTANT/CONTRACTOR/BUILDER:
Stowcase Restoration

DESIGNED BY: K. DODSON

DRAWN BY: KJD

CHECKED BY: KJD

DATE: 4 APR 2025



JE JENKINS CONSULTING ENGINEERS, PA
1006 MARTIN RD., SUITE 100
FAVETTEVILLE, NC 28115
OFFICE PHONE: 704.822.1774
OFFICE FAX: 704.822.1774
BUDJ@jenkinspa.com