



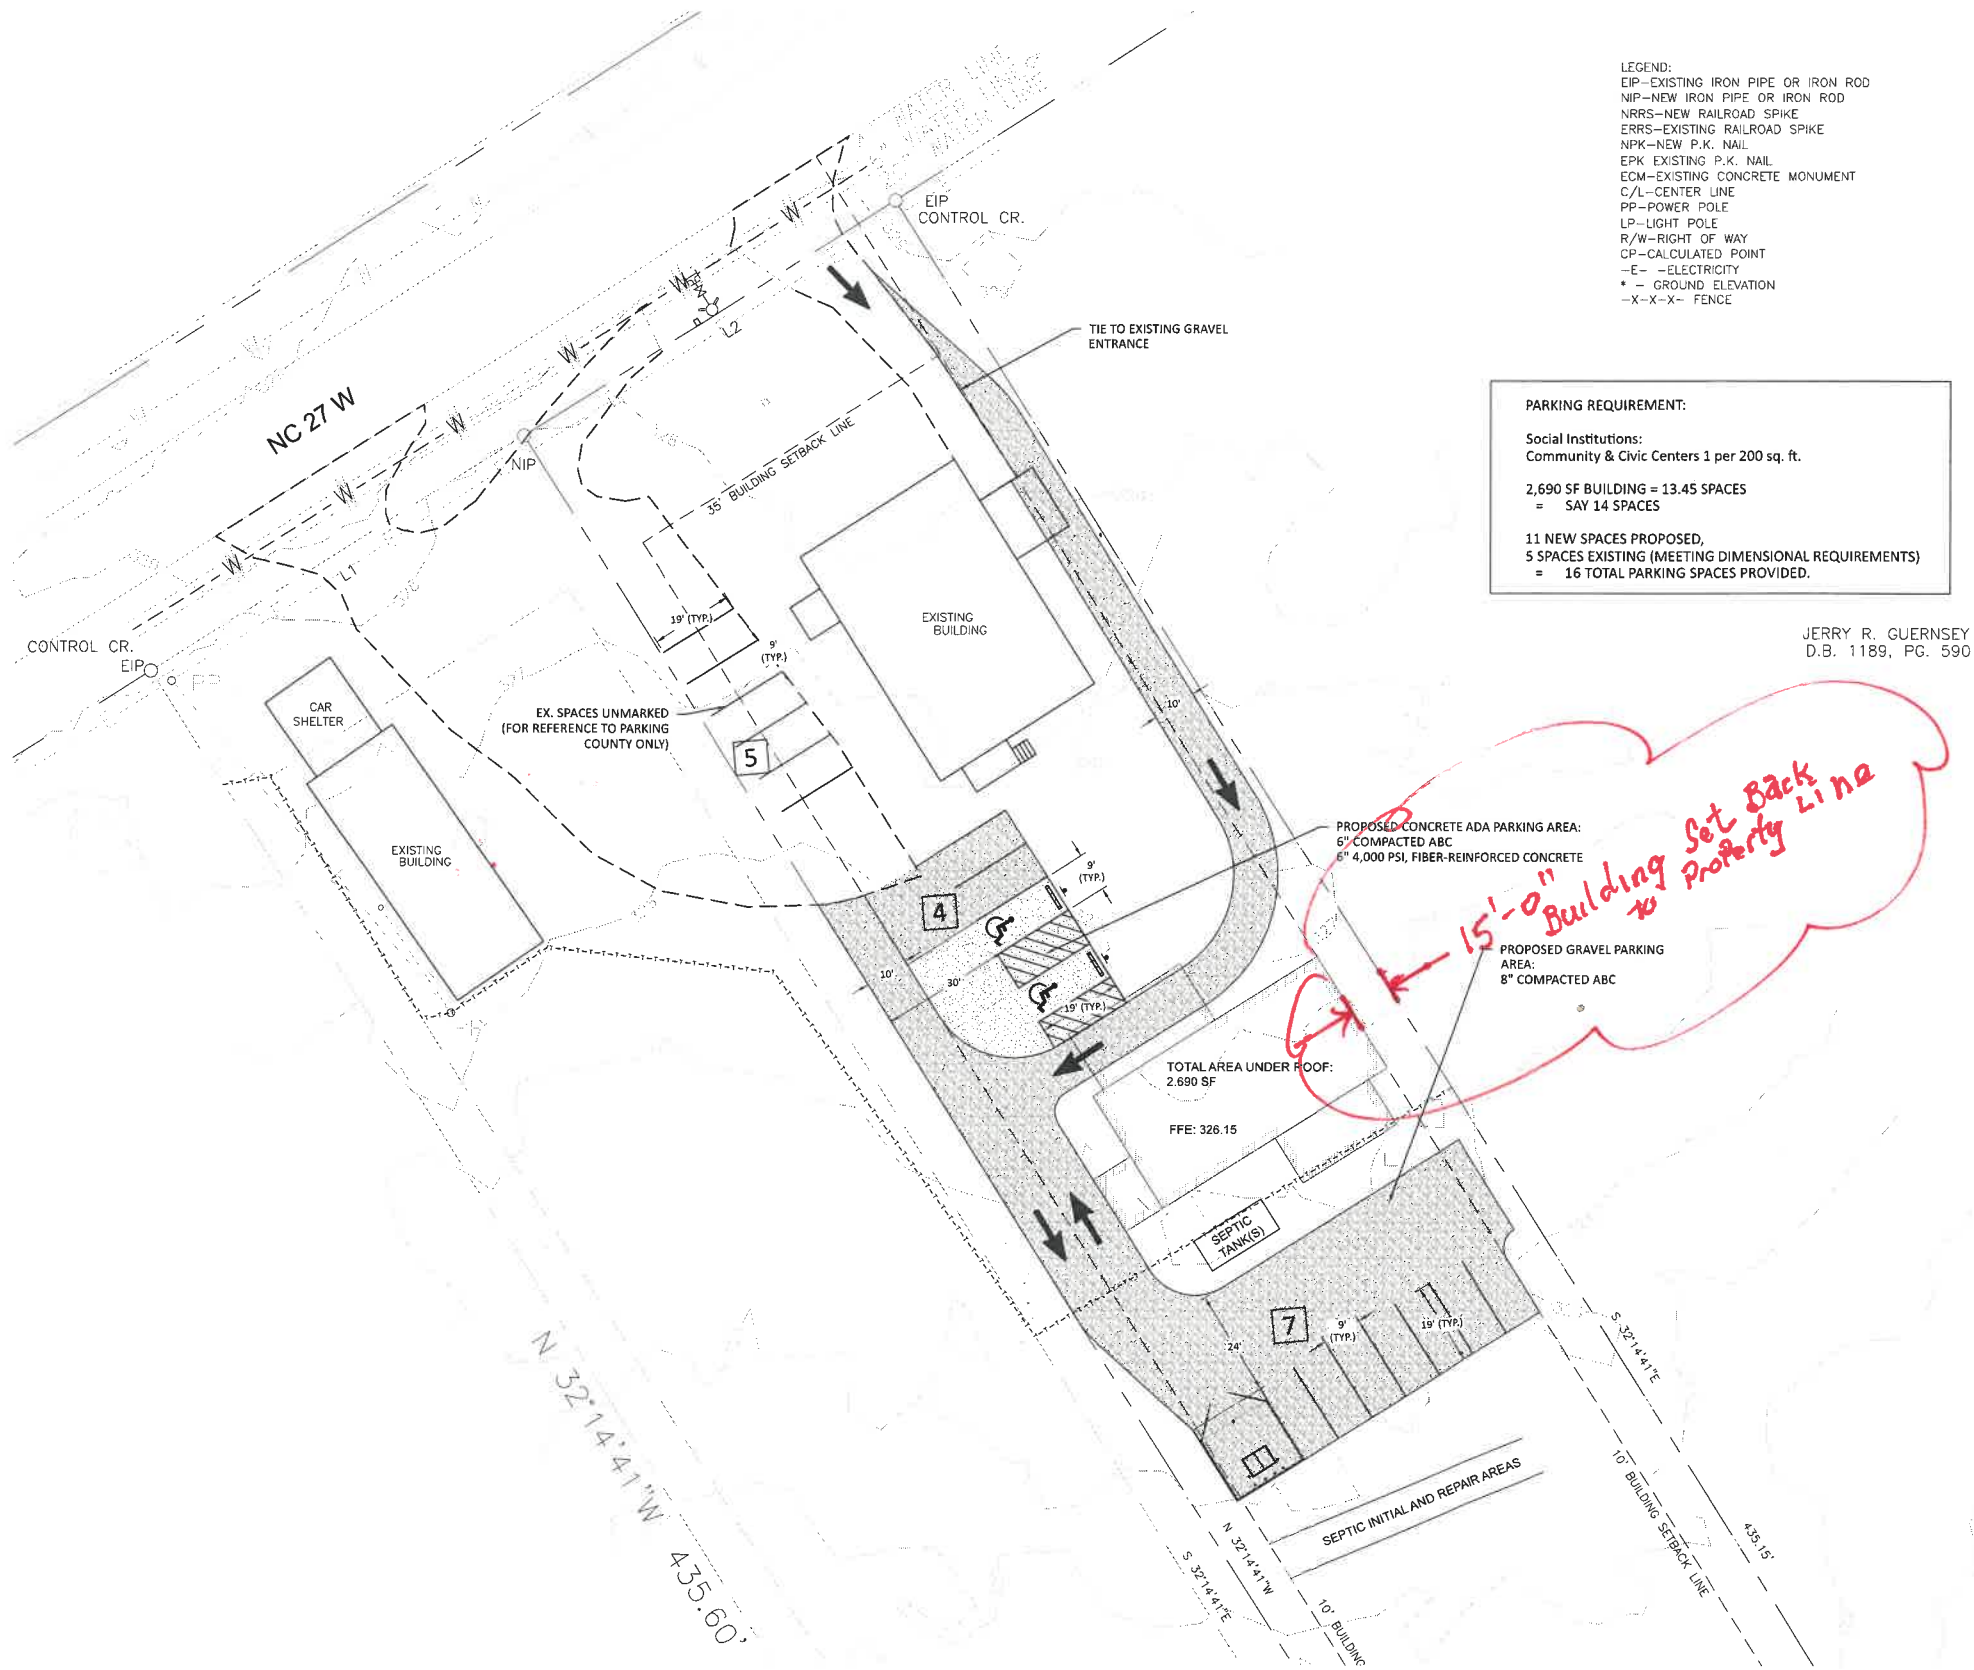

- LEGEND:  
EIP-EXISTING IRON PIPE OR IRON ROD  
NIP-NEW IRON PIPE OR IRON ROD  
NRRS-NEW RAILROAD SPIKE  
ERRS-EXISTING RAILROAD SPIKE  
NPK-NEW P.K. NAIL  
EPK-EXISTING P.K. NAIL  
ECM-EXISTING CONCRETE MONUMENT  
C/L-CENTER LINE  
PP-POWER POLE  
LP-LIGHT POLE  
R/W-RIGHT OF WAY  
CP-CALCULATED POINT  
-E- -ELECTRICITY  
\*-GROUND ELEVATION  
-X-X-X- FENCE

**PARKING REQUIREMENT:**  
  
Social Institutions:  
Community & Civic Centers 1 per 200 sq. ft.  
  
2,690 SF BUILDING = 13.45 SPACES  
= SAY 14 SPACES  
  
11 NEW SPACES PROPOSED,  
5 SPACES EXISTING (MEETING DIMENSIONAL REQUIREMENTS)  
= 16 TOTAL PARKING SPACES PROVIDED.

JERRY R. GUERNSEY  
D.B. 1189, PG. 590

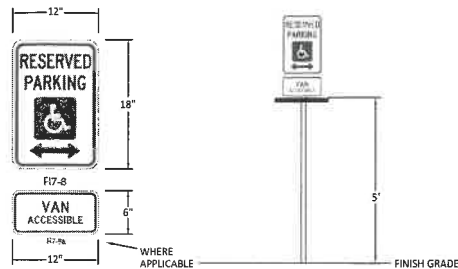

NOTE:  
HANDICAP SIGN TO CONFORM WITH THE "MANUAL ON  
UNIFORM TRAFFIC CONTROL DEVICES" LATEST EDITION  
  
LOCATION: HANDICAPPED PARKING SIGNS SHALL BE  
LOCATED 4 FT MIN. OFF OF BACK OF CURB ON  
CENTER WITH THE WHEEL STOP.


ADA PARKING SIGN (R7-8 8a)  
SCALE: N.T.S.

BL0112507-0012

PARKING AREA PLAN

17247

NC 27 W SANFORD NC 27332

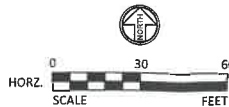

| NO. | REVISION DESCRIPTION: | DATE: |
|-----|-----------------------|-------|
| 1   |                       |       |
| 2   |                       |       |



PARKING AREA PLAN

|              |       |
|--------------|-------|
| DESIGNED BY: | JEH   |
| DRAWN BY:    | JEH   |
| APPROVED BY: | JEH   |
| SHEET:       | C5.01 |
|              | CIVIL |

FOOD PANTRY  
HARNETT COUNTY, NORTH CAROLINA

PRELIMINARY - FOR REVIEW ONLY - NOT FOR CONSTRUCTION  
3417 Winterwind Circle, Sanford, NC 27330

PO Box 249, Sanford, NC 27331  
Phone: (919) 352-2834  
e-mail: jhilliard@hilliardengineering.com  
NC License #: P-0836

HILLIARD  
ENGINEERING, PLLC