

18' X 18'


## STRAIGHT WALL GREENHOUSE




- ALL METAL STRUCTURE ( 2" X 4" ) METAL POSTS
- POSTS ARE .083" THICK GALVANIZED STEEL
- BOWS ARE 14 GAUGE STEEL
- 6 MIL DOUBLE LAYER INFLATED PLASTIC TOP
- 9' POSTS CEMENTED 2' IN THE GROUND
- 8 MM TWIN WALL COVERING ( SIDES AND ENDS )
- ( 2 ) 18" SHUTTER MOUNTED EXHAUST FANS
- ( 2 ) 24" MOTORIZED INLET SHUTTERS
- ( 2 ) 4' X 8' METAL FRAME DOOR WITH 8MM COVERING
- 63% BLACK SHADE CLOTH WITH GROMLETS
- ( 1 ) 120,000 BTU LB WHITE HEATER NO Heater for NWHES
- WOVEN GROUND COVER FOR FLOOR
- 2" X 2" SQUARE TUBING FOR ENDWALLS
- NO PLUMBING OR ELECTRICAL IN QUOTE

# 18 X 18 SIDE VIEW


LOCK FOR 6 MIL PLASTIC INFLATED TOP

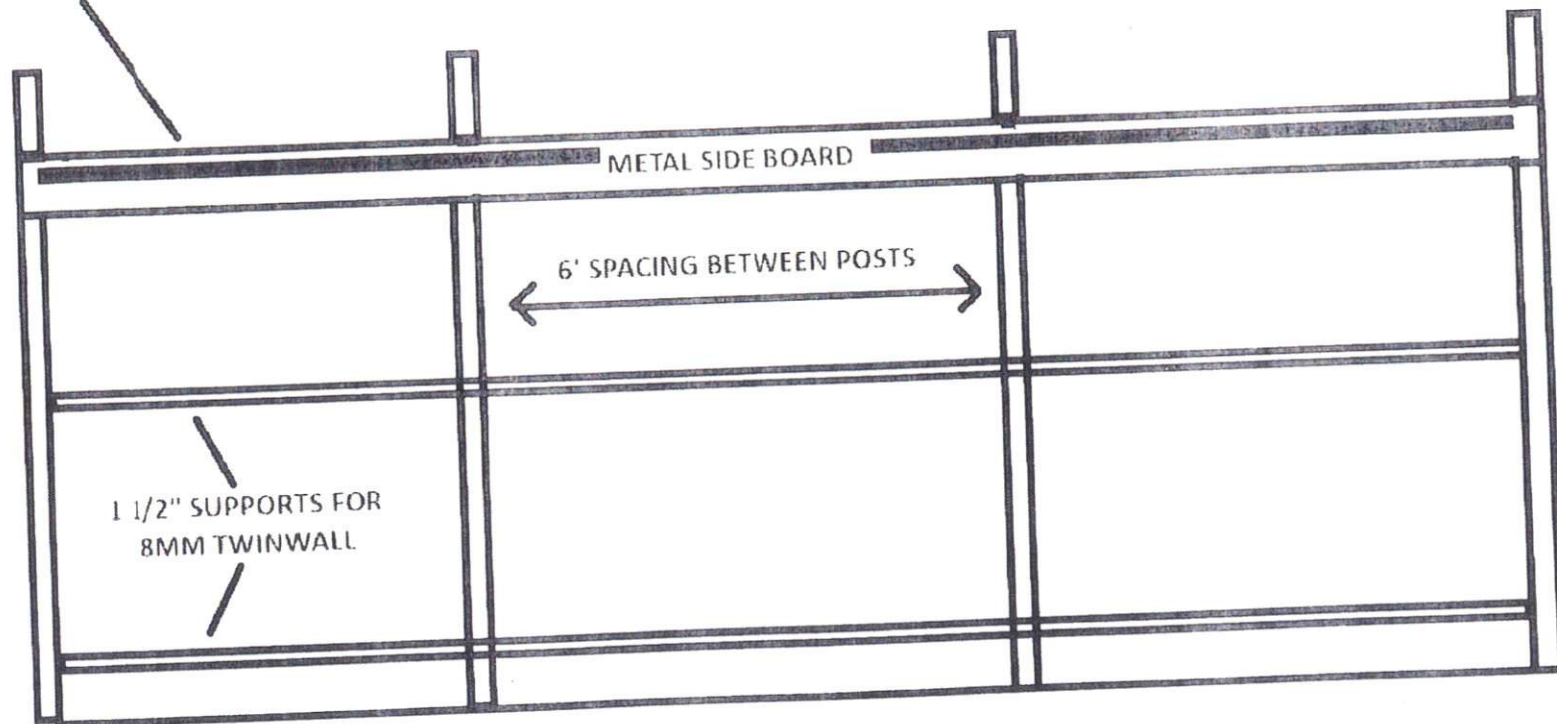

# 18 X 18 REAR VIEW

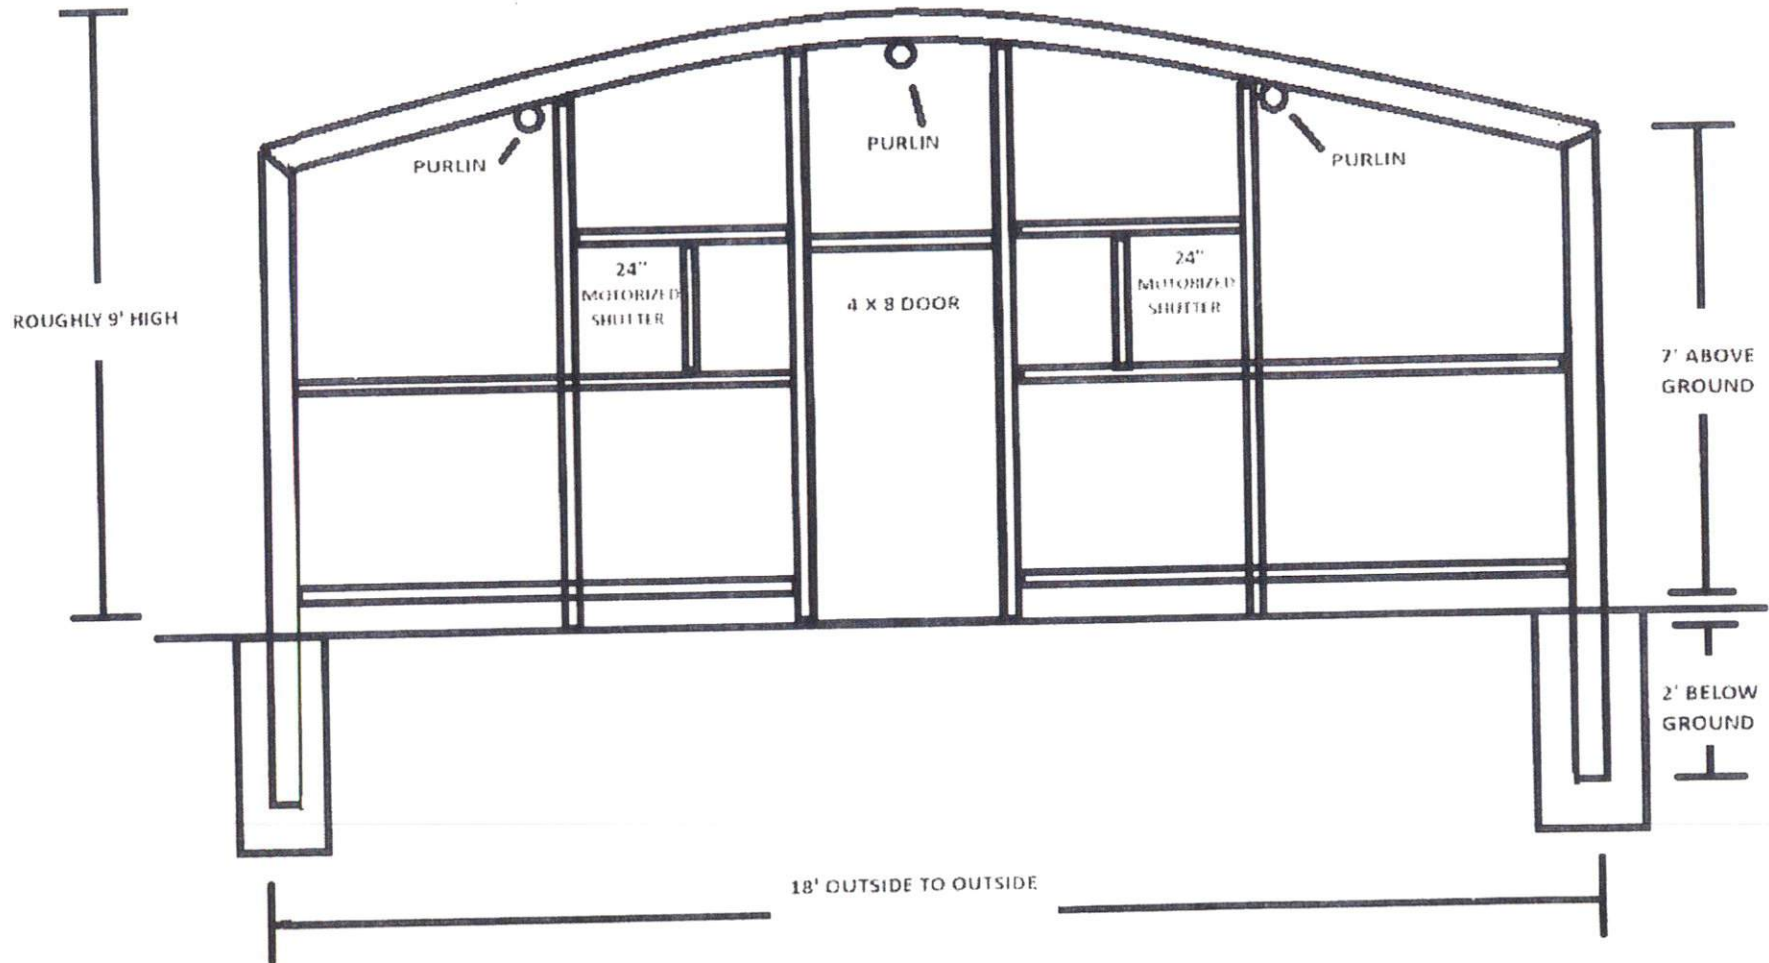

# 18 X 18 FRONT VIEW

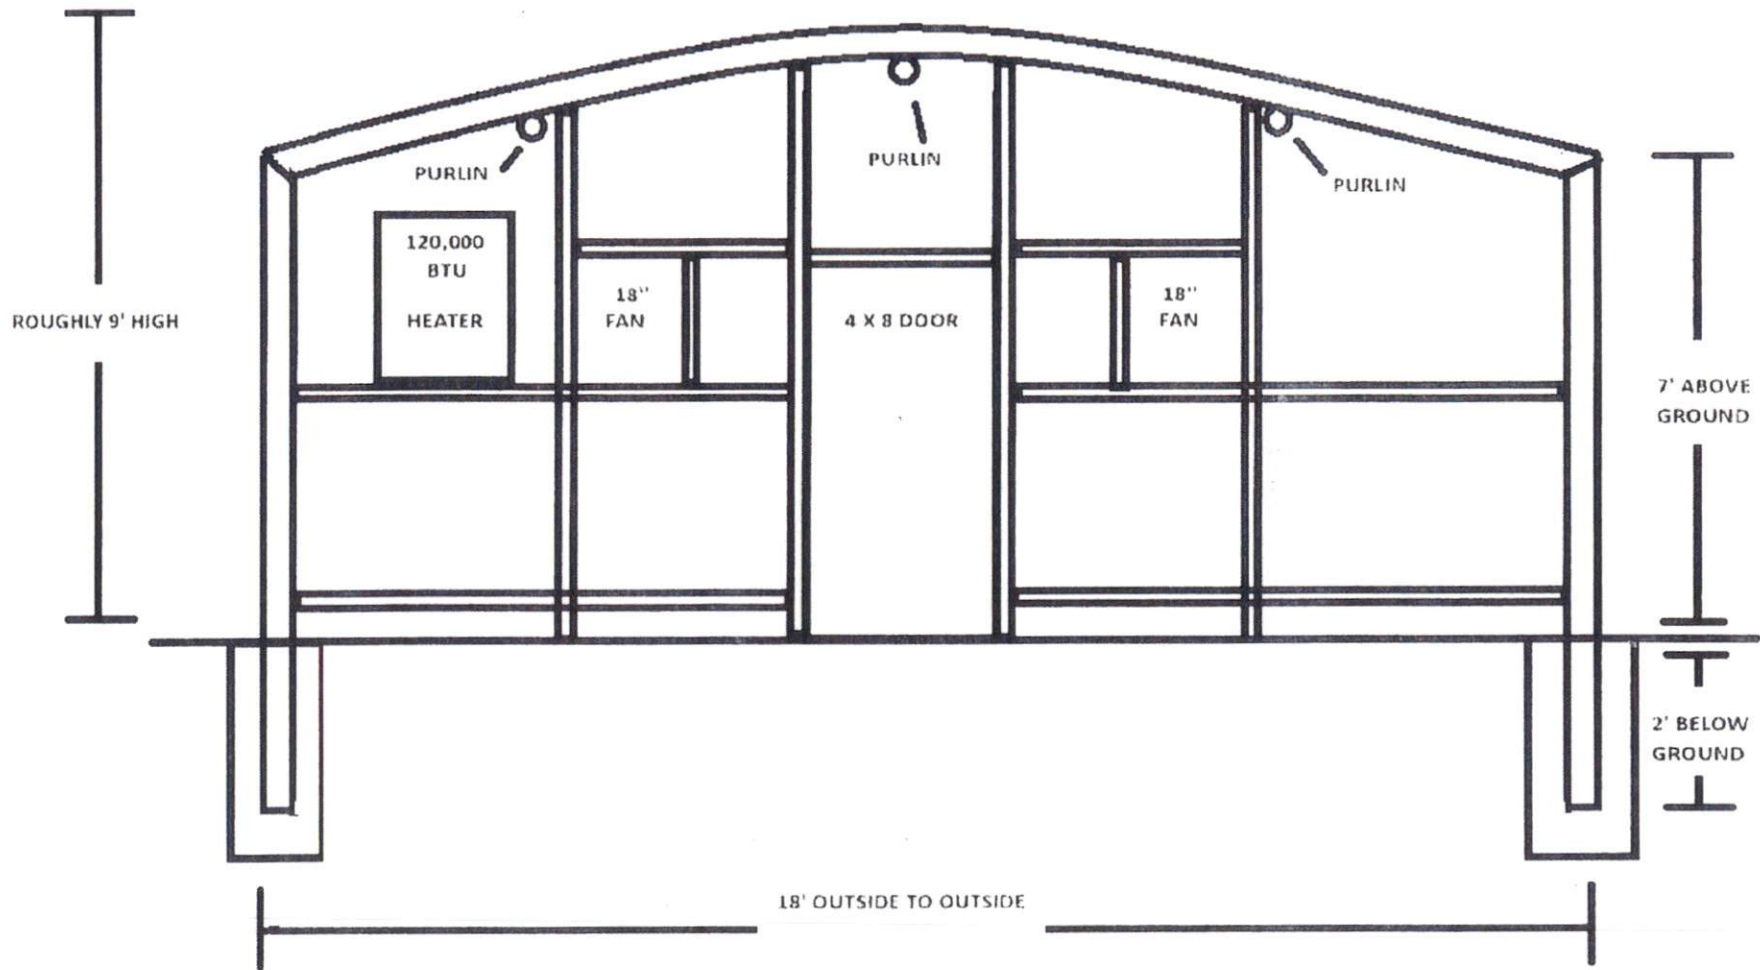



Hardee, Lindsey &lt;lhardee@harnett.k12.nc.us&gt;

---

**ELECTRICAL REQUIREMENTS**

2 messages

---

**Michael Johnson** <mjohnson@williamsongreenhouses.com>  
To: "Hardee, Lindsey" <lhardee@harnett.k12.nc.us>

Thu, Nov 6, 2025 at 11:28 AM

INFLATION FAN X 1 = .3 AMPS  
36" FAN X 2 = 12 AMPS  
SHUTTER MOTOR X 2 = 3 AMPS  
HEATER X 1 = 10 AMPS  
FANS X 2 = 10 AMPS

MICHAEL JOHNSON  
SALES MANAGER  
WILLIAMSON GREENHOUSES  
910-592-7072 OFFICE  
910-385-5525 CELL

---

**Hardee, Lindsey** <lhardee@harnett.k12.nc.us>  
To: Jamie Johnson <jjohnson@harnett.k12.nc.us>

Thu, Nov 6, 2025 at 11:37 AM

Jamie:

We have put in the requisition for the 18x18 greenhouse for Northwest Harnett. Below, you will find the electrical specs for the shutters and the fans. Not THERE WILL NOT BE A HEATER.



**Lindsey S Hardee**  
Director of Career & Technical Education, Harnett County Schools

910-893-8151 x300300 | lhardee@harnett.k12.nc.us  
1008 South 11th Street Lillington, NC 27546

Create your own [email signature](#)

[Quoted text hidden]