





Drawing File: H:\2026\Flat Branch - Bathroom\Flat Branch-RESTROOMREDO-14JUN20.dwg 4' 8" 16' 0" 2'-8" 5'-4" 10'-8" 0" 2' 4" 8" 0" 1' 2" 4" 0" 8" 1'-4" 2'-8" 0" 6" 1'-0" 2'-0" 0" 4" 8" 1'-4" 1'-4"
 Plotted by: Mark
 Plotted Date: Jan 14, 2026 - 12:04pm
 SCALE: 1/8" = 1'-0" SCALE: 3/16" = 1'-0" SCALE: 1/4" = 1'-0" SCALE: 1/2" = 1'-0" SCALE: 3/4" = 1'-0" SCALE: 1-1/2" = 1'-0"

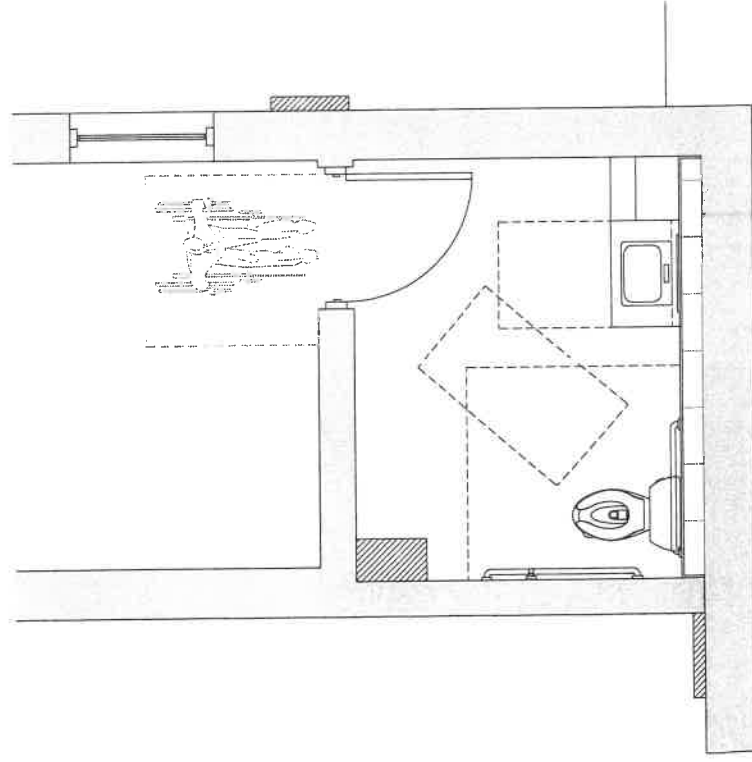

1 RESTROOM PROPOSED PLAN OPTION 2
 GX 1/2" = 1'-0"

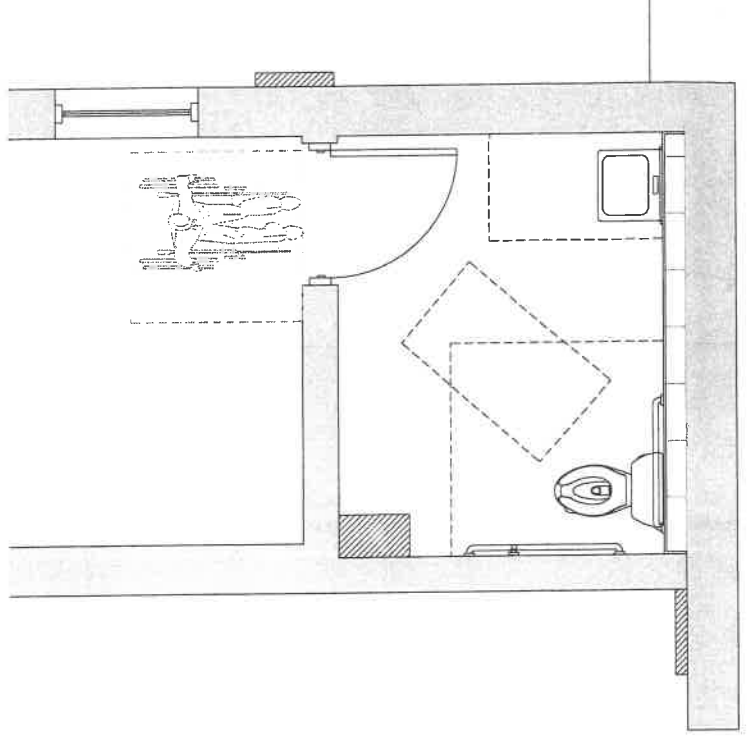

1 RESTROOM PROPOSED PLAN OPTION 1
 GX 1/2" = 1'-0"

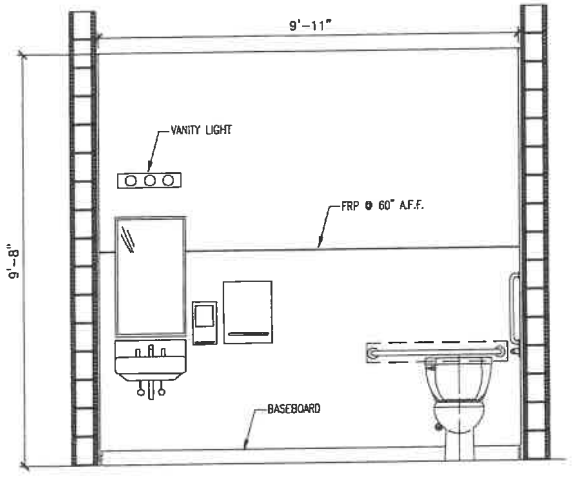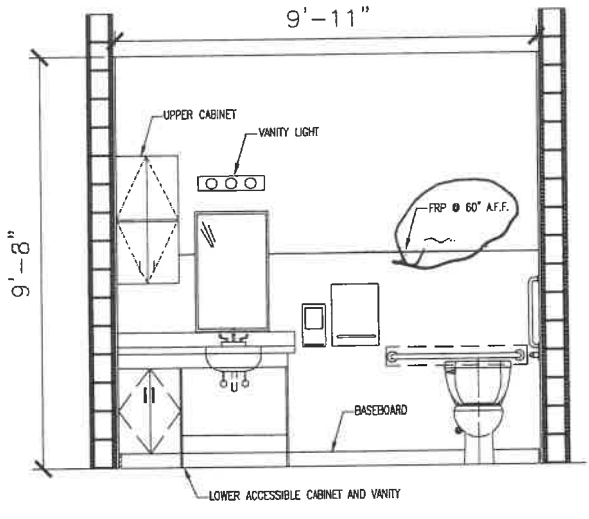

J. E. JENKINS
 CONSULTING ENGINEERS, P.A.
 OFFICE IN EUREKA SPRINGS, NORTH CAROLINA
 189 MARTIN RD. FAYETTEVILLE, NC 28311-002
 CORPORATION NUMBER C-3070 ljdk@jenkinspa.com

FOR CLIENT REVIEW ONLY

DESIGNED/CHECKED BY: KD
 DRAWN BY: MAW
 JCE PROJECT#: 2026-01-06
 DATE: 14 JAN 26

FINAL DRAWING FOR REVIEW PURPOSES ONLY
 PRELIMINARY FOR DESIGN DEVELOPMENT ONLY
 FINAL DRAWING FOR CONSTRUCTION
 OWNER/TENANT:
 CONTRACTOR/BUILDER:

PROJECT: **FLAT BRANCH RESTROOM RENOVATION**
 130 DARROCH RD. BUNNLEVEL, NC 28323
 SHEET: **RESTROOM PROPOSED PLAN OPTION 1/2**

GX