


ALTERATION OF THE RUMLEY CENTER CAMPBELL UNIVERSITY

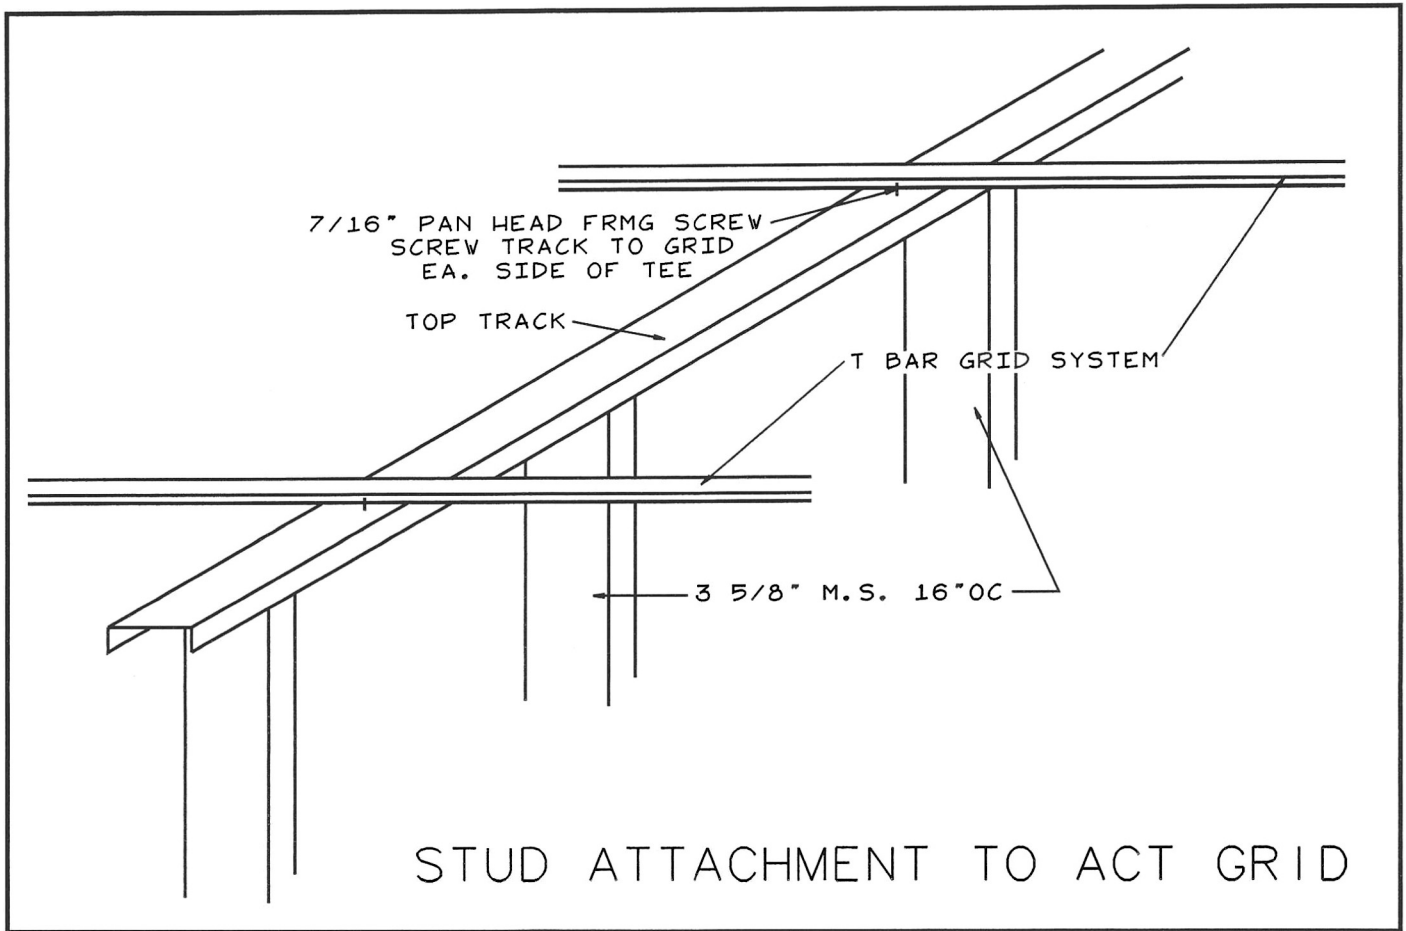

Smith Engineering
and Design, P.A.

1103 Gracie Place - Suite A

Goldsboro, N.C. 27534

Phone: 919.736.2141

Fax: 919.736.2142

Corporate license # C-2241

