
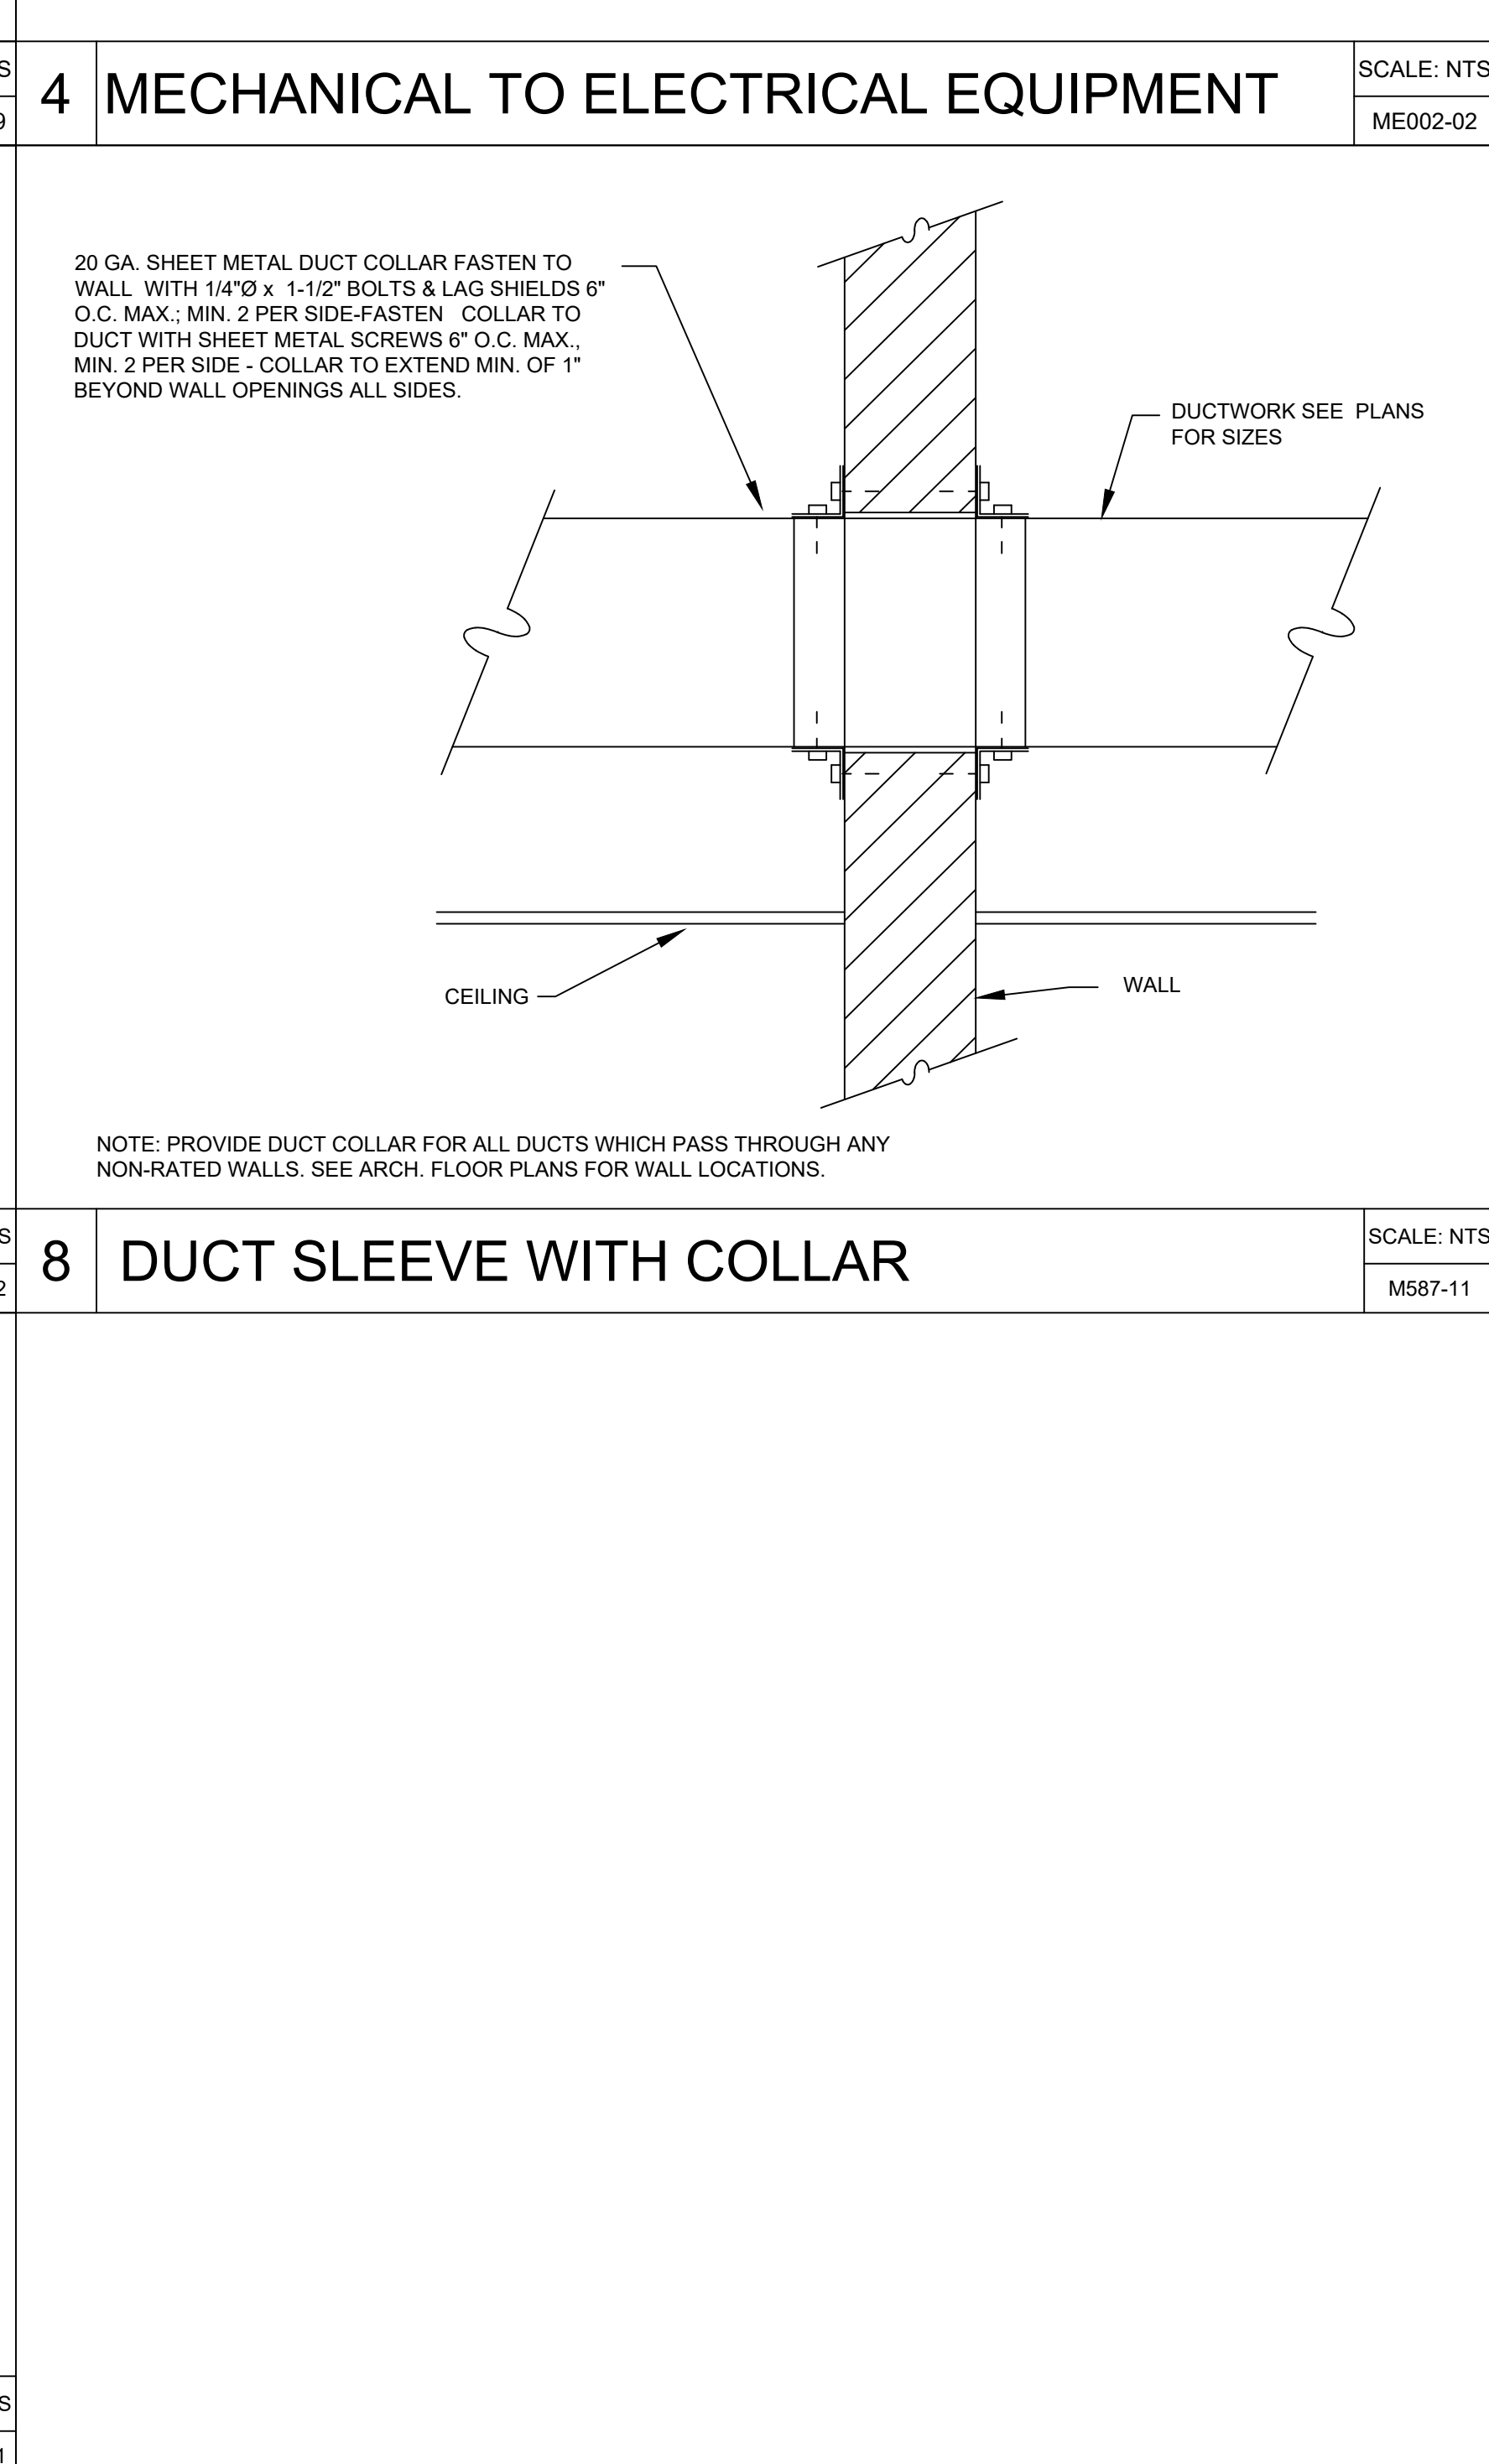
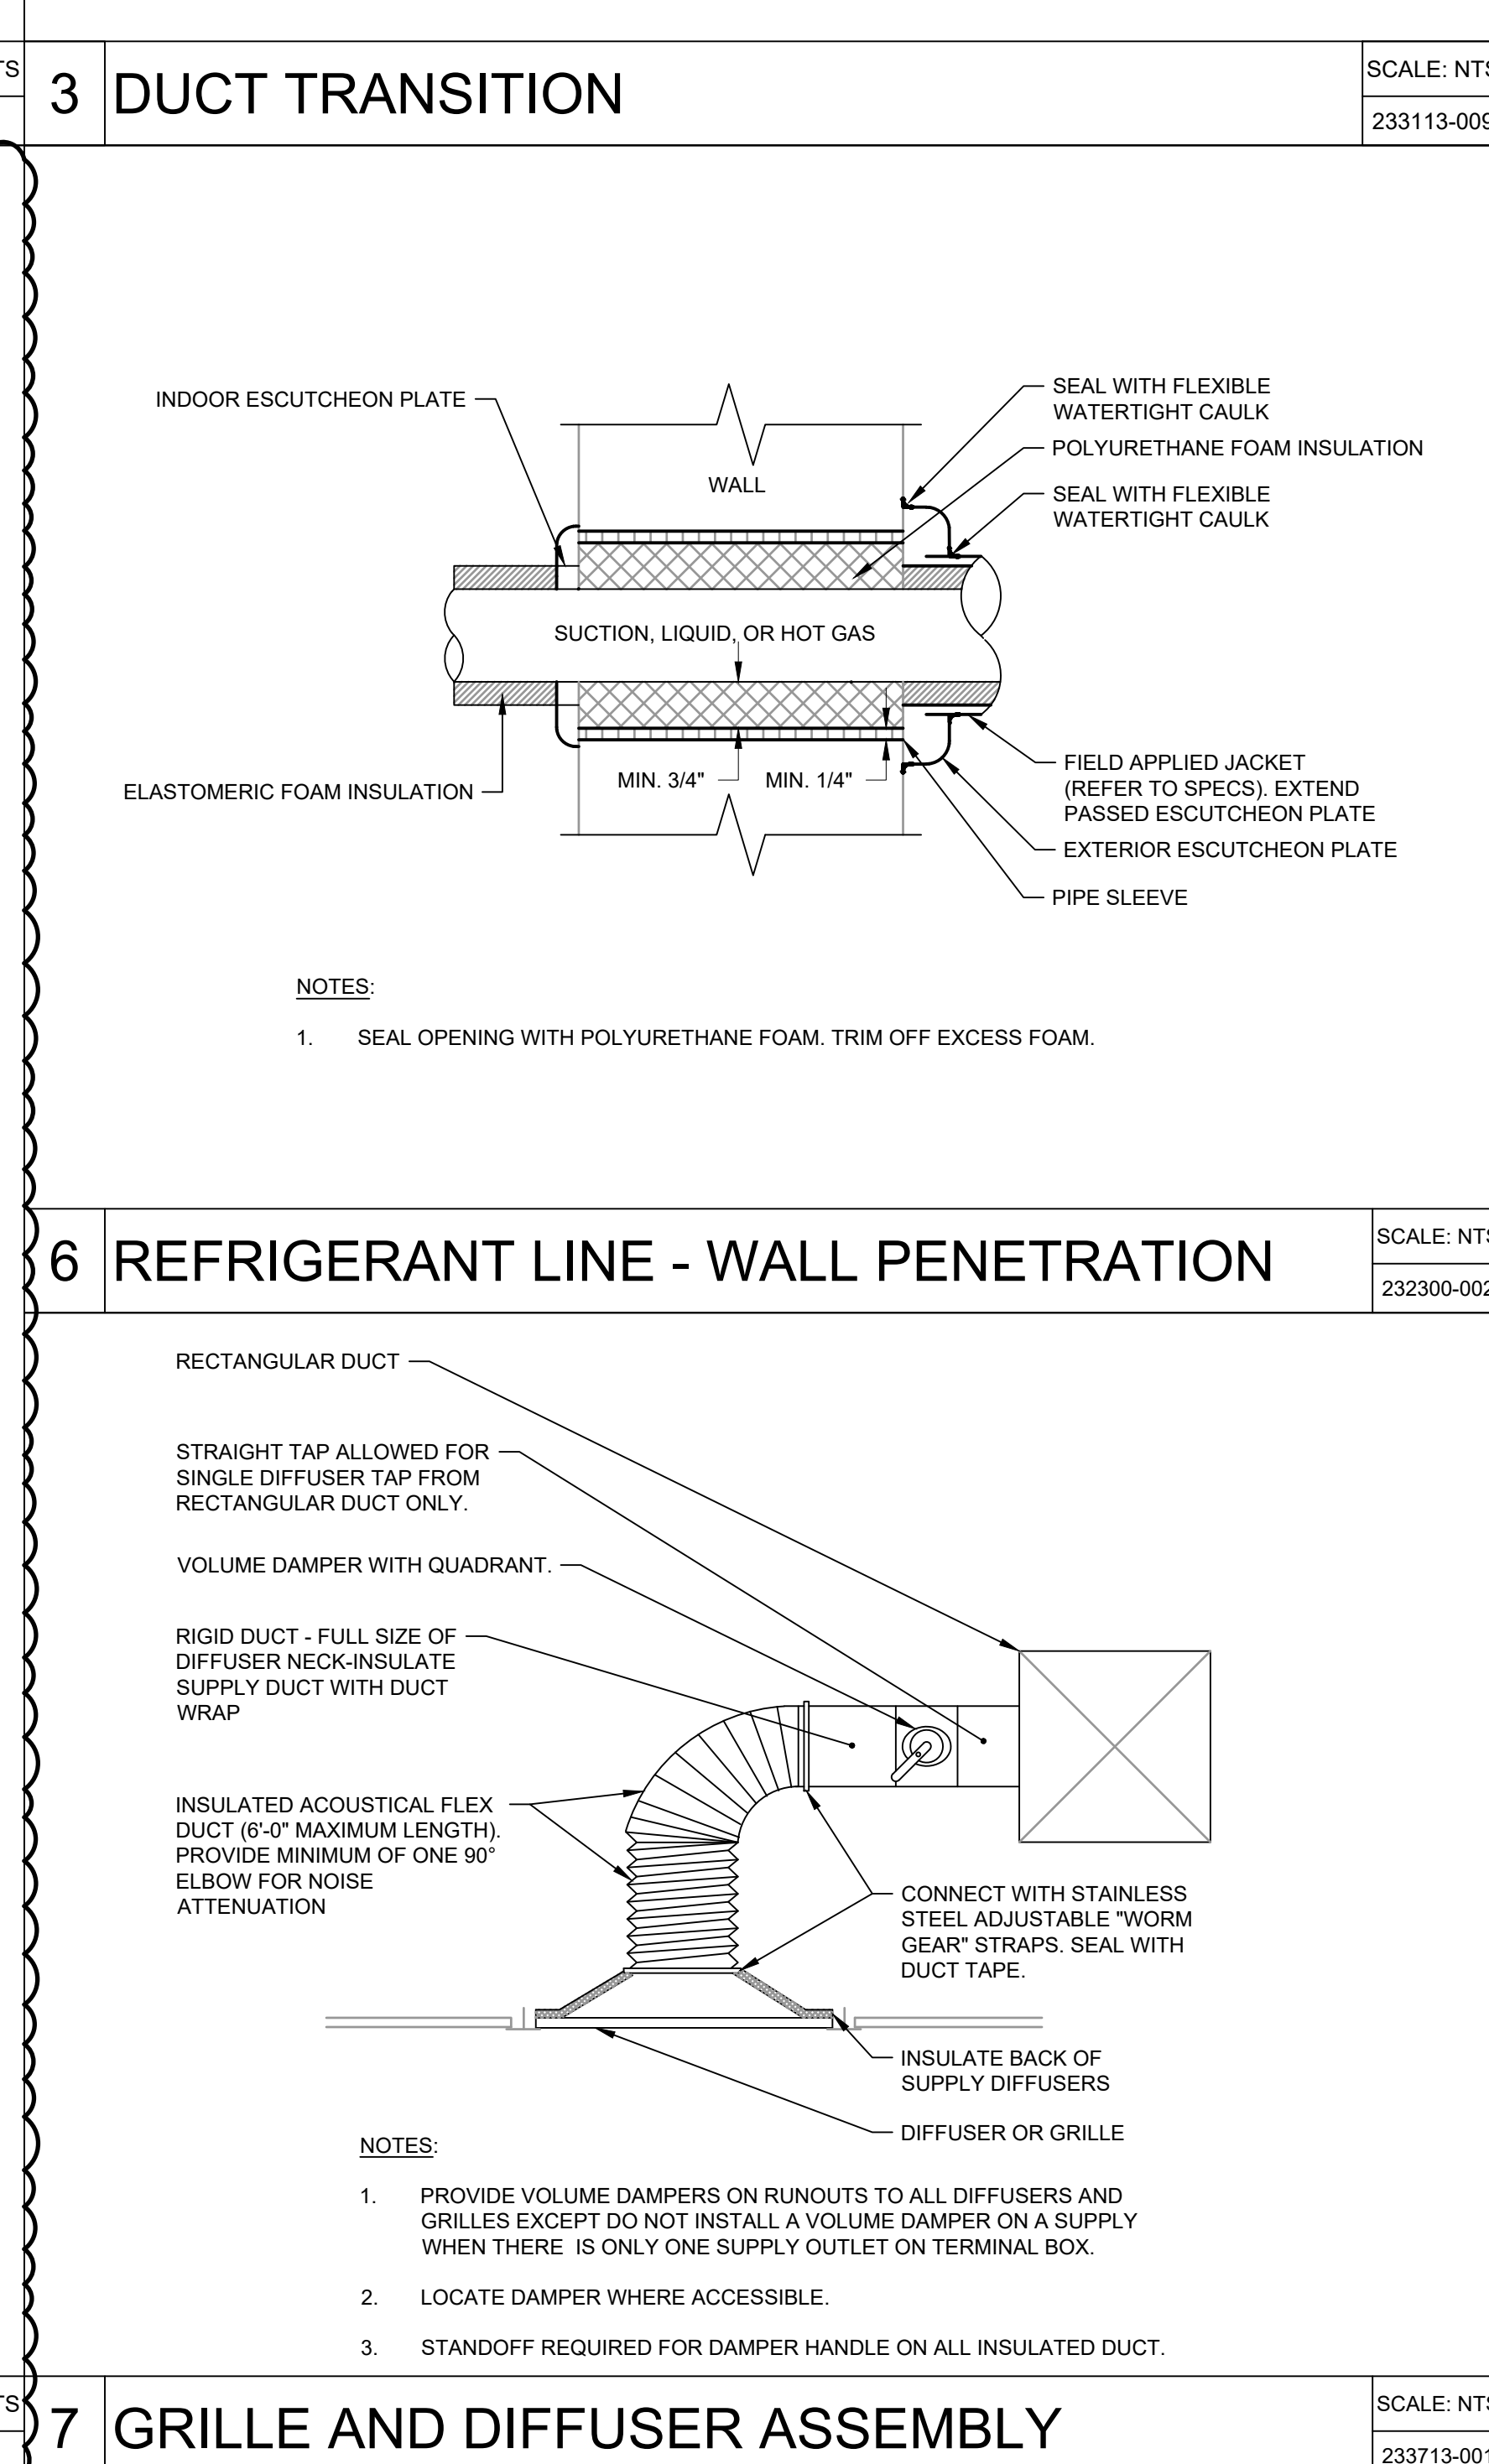
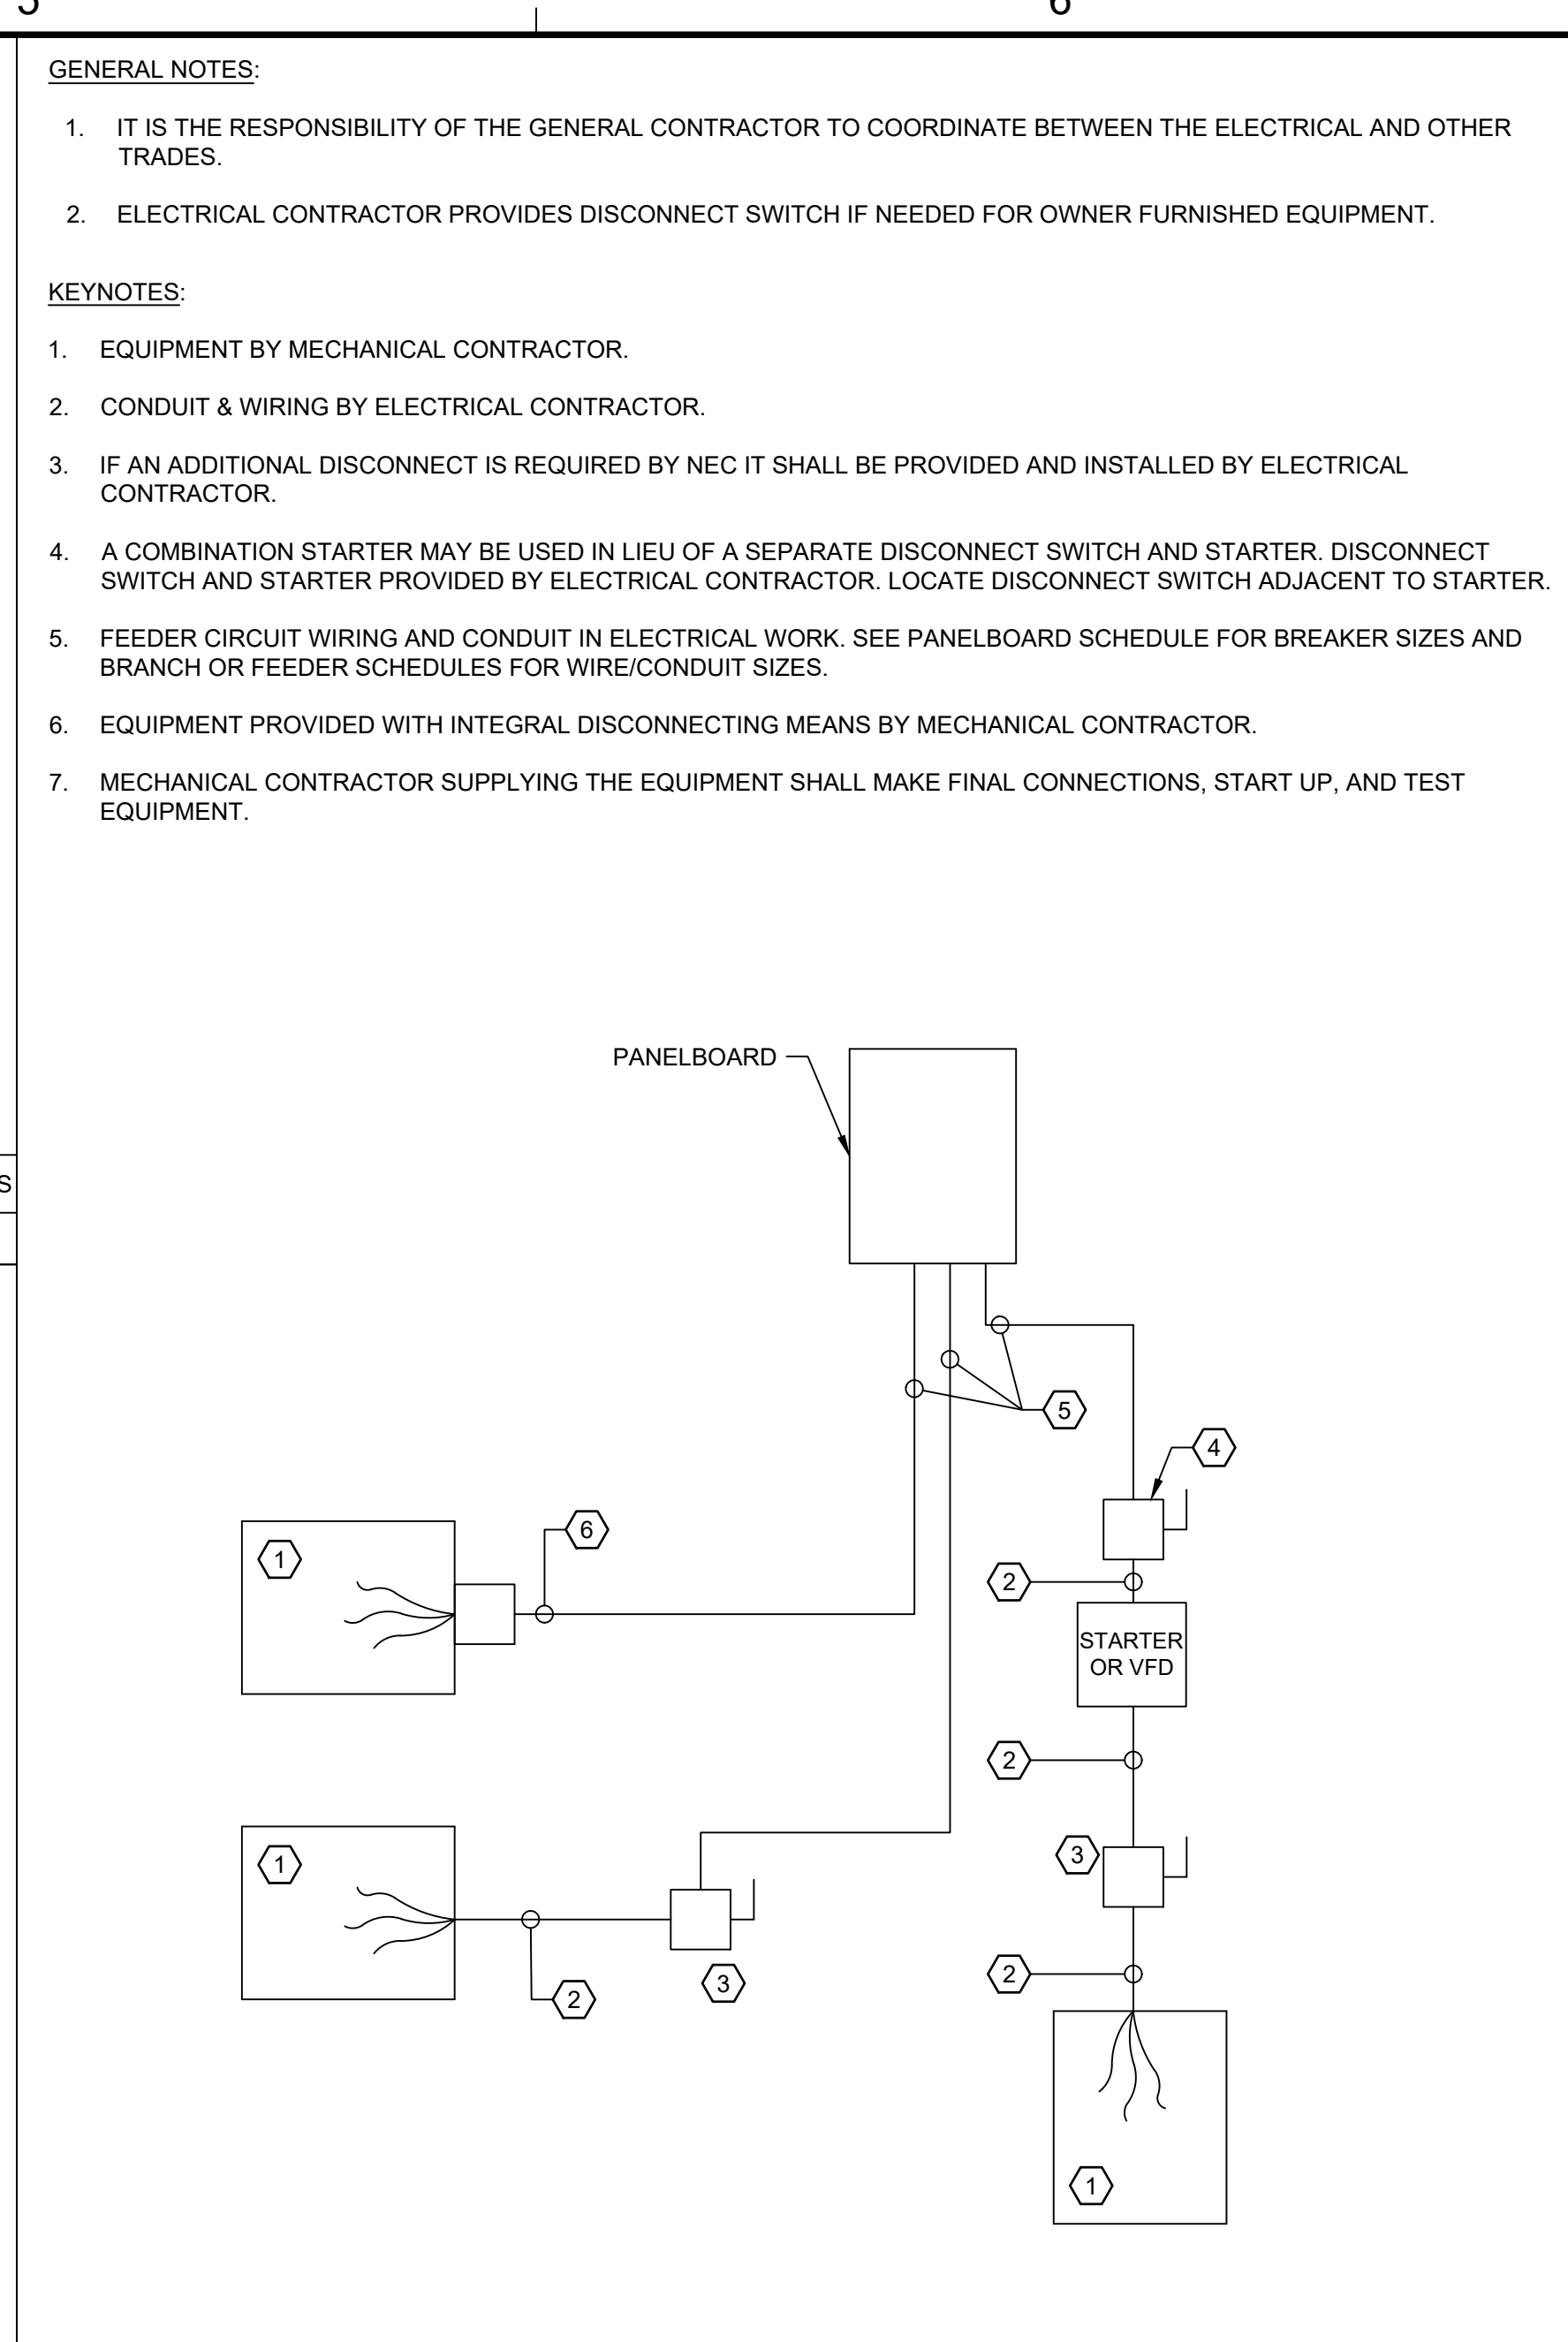
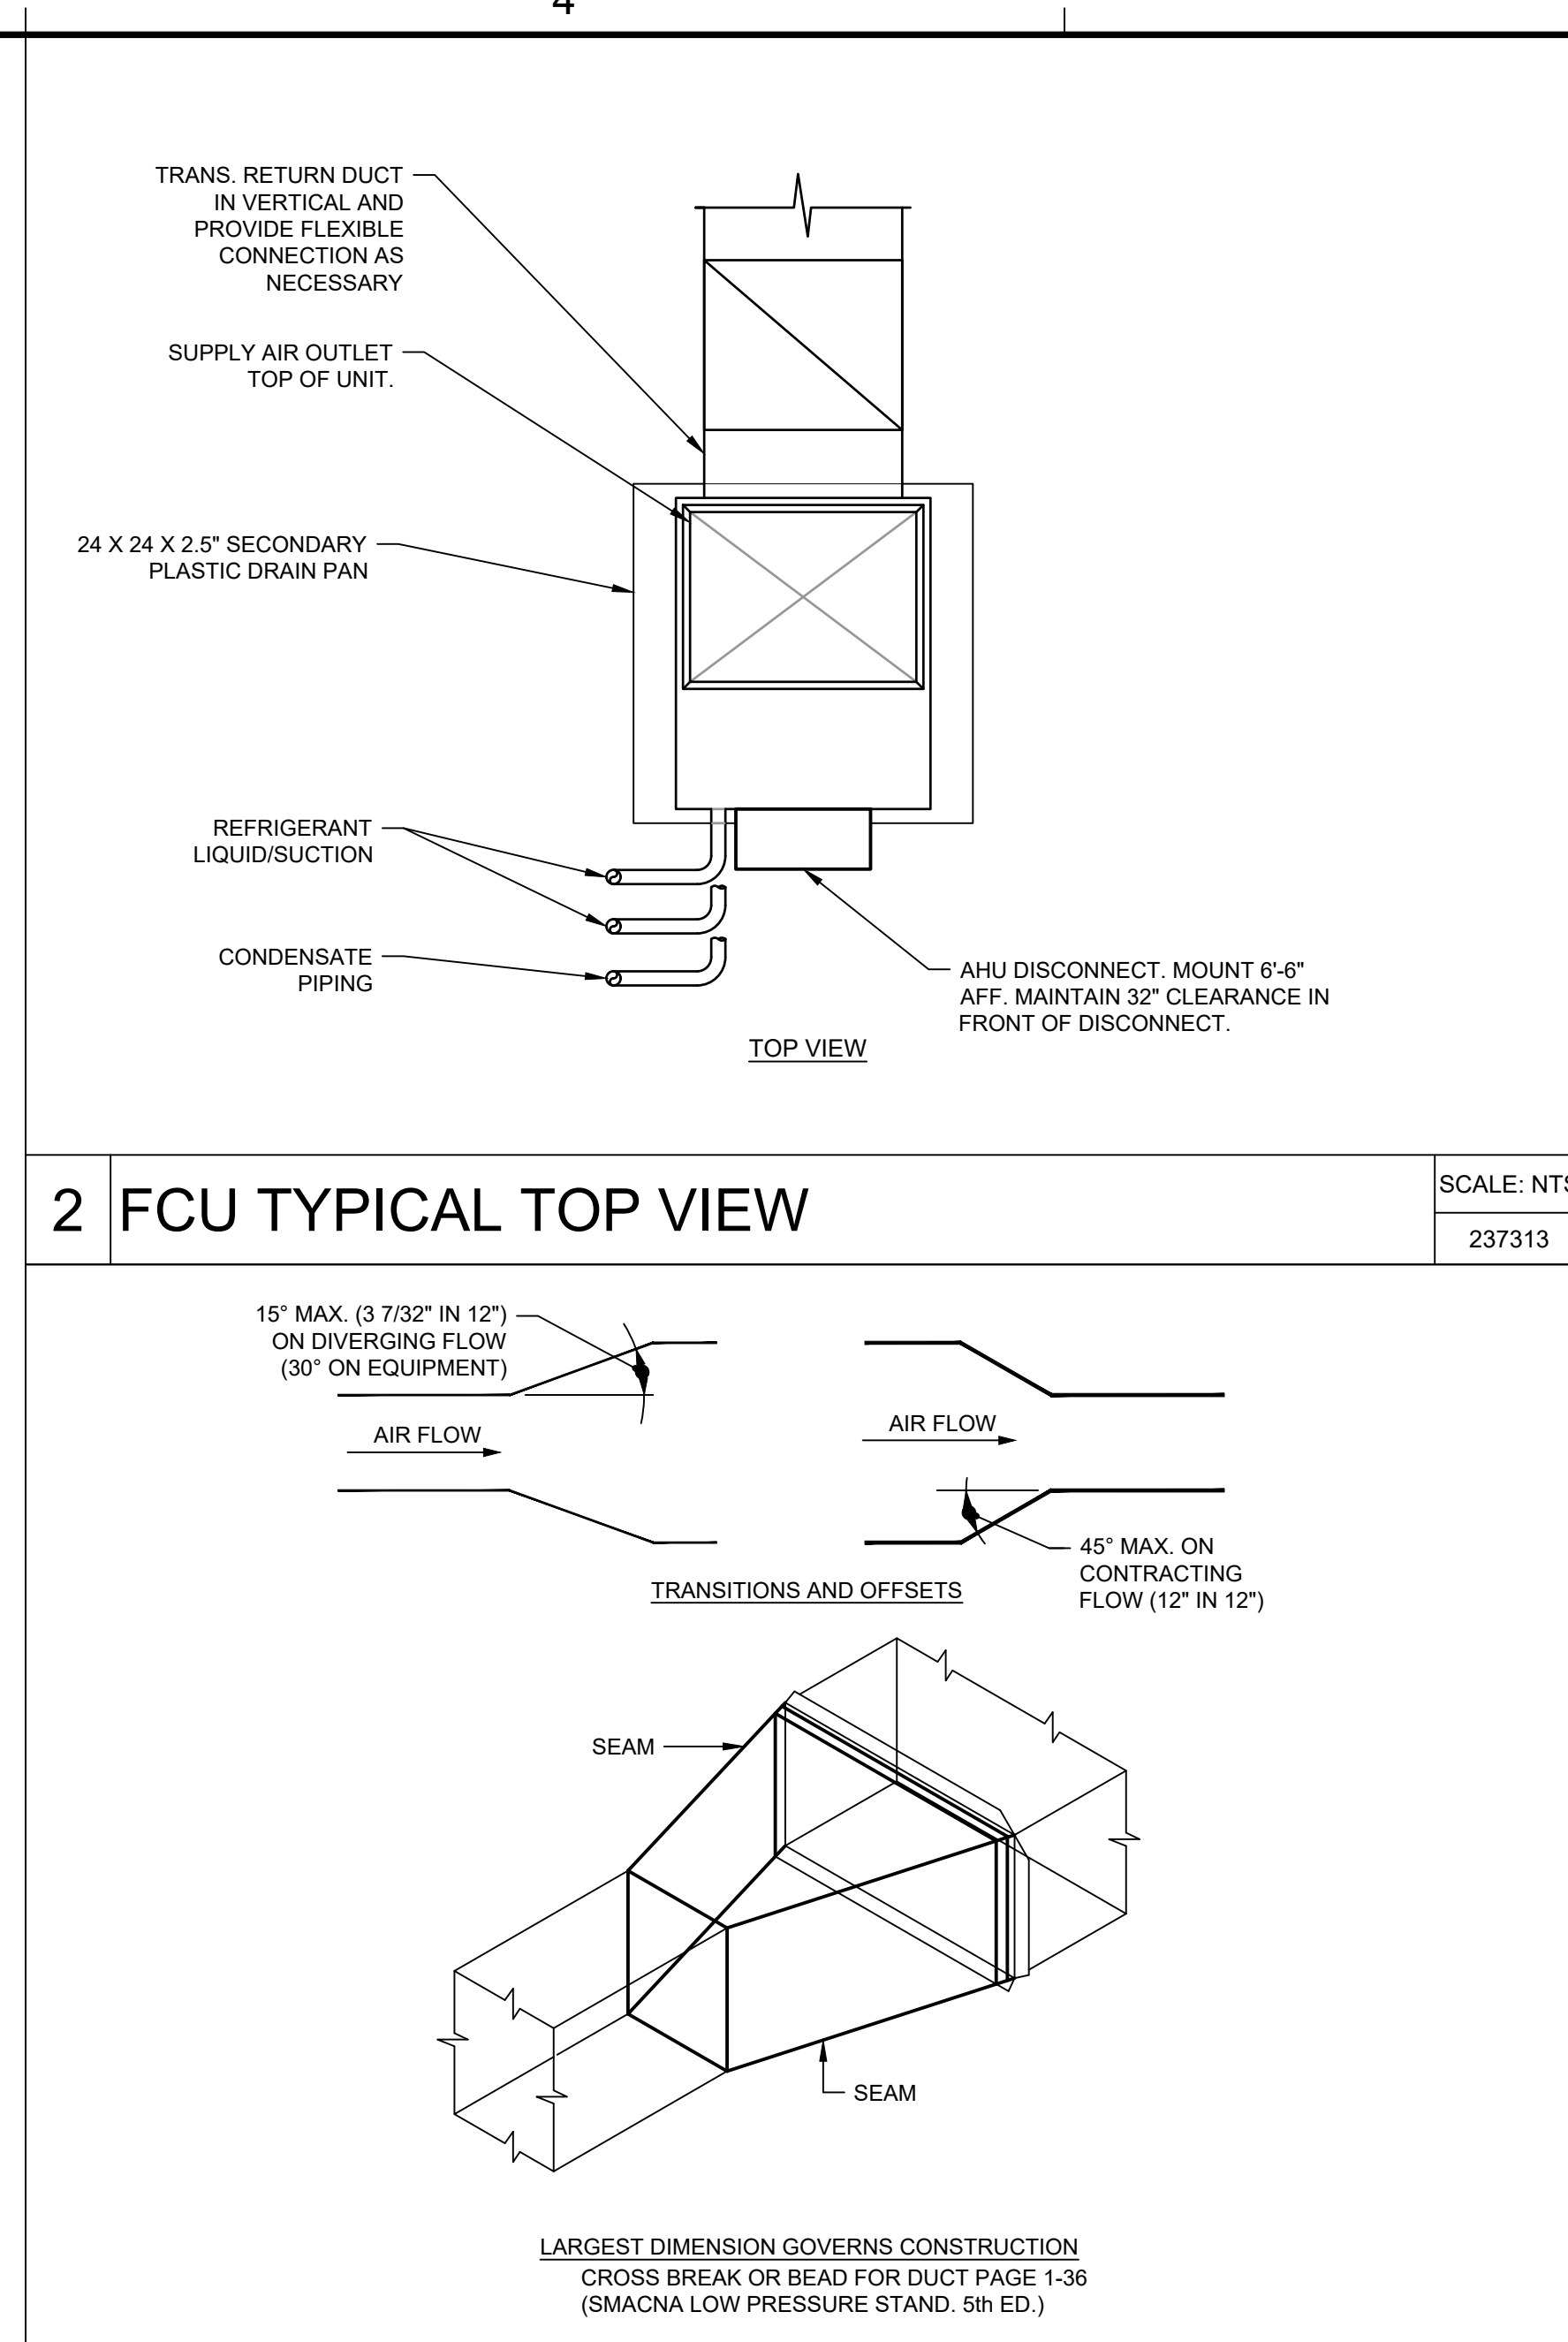


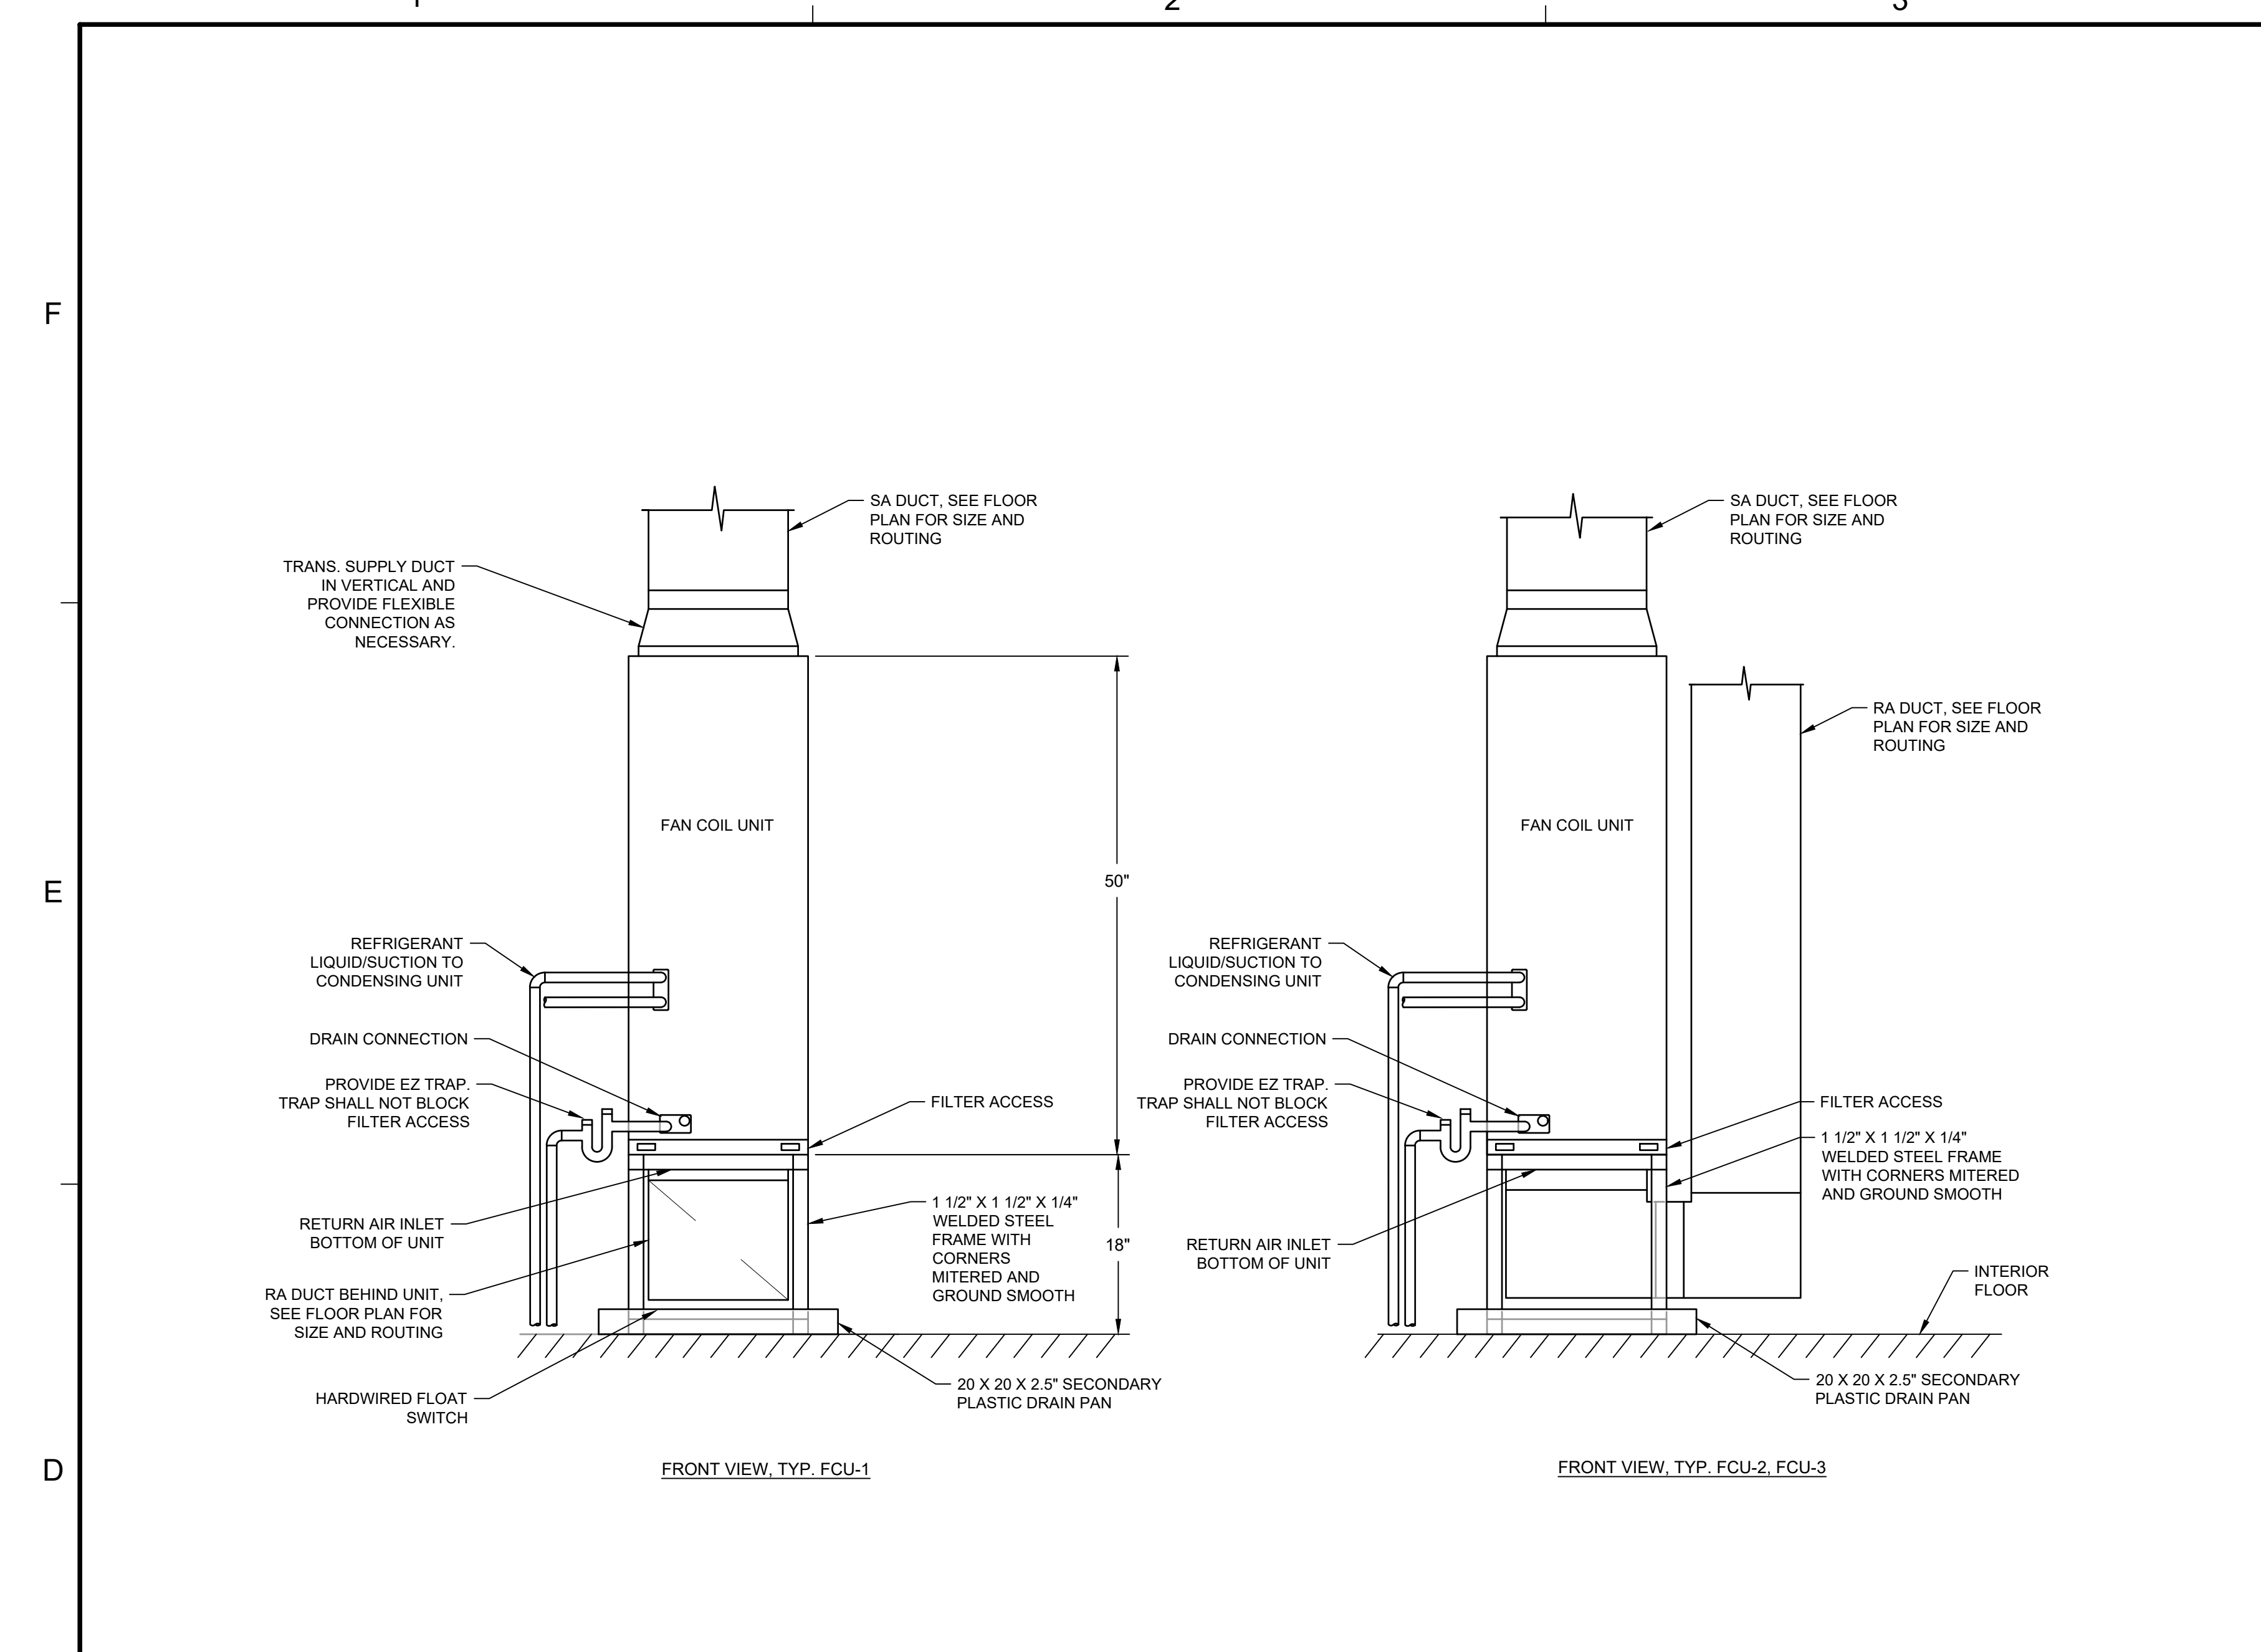

Dewberry

Dewberry Engineers Inc.
2610 Wyckoff Road
Suite 410
Raleigh, NC 27607-3073
919.881.9939
NC License No. F-0929

CAMPBELL UNIVERSITY

CAMPBELL UNIVERSITY
POWELL HALL
HVAC AND PLUMBING RENOVATION
84 DAY DORM ROAD
BUIES CREEK, NC 27506
CONSTRUCTION DOCUMENTS

07/29/2026

Harnett COUNTY

SEAL

7/22/2026

KEY PLAN

SCALE

REVISIONS

NO.	DESCRIPTION	DATE
2	PTAC DETAIL REVISION	7/22/26
1	DOAS RELOCATION	6/11/26

DRAWN BY: CDB
APPROVED BY: KRC
CHECKED BY: WH
DATE: 05/20/2026
TITLE: DETAILS

PROJECT NO. 50193045

M-501

SHEET NO.