


Proposed Overview

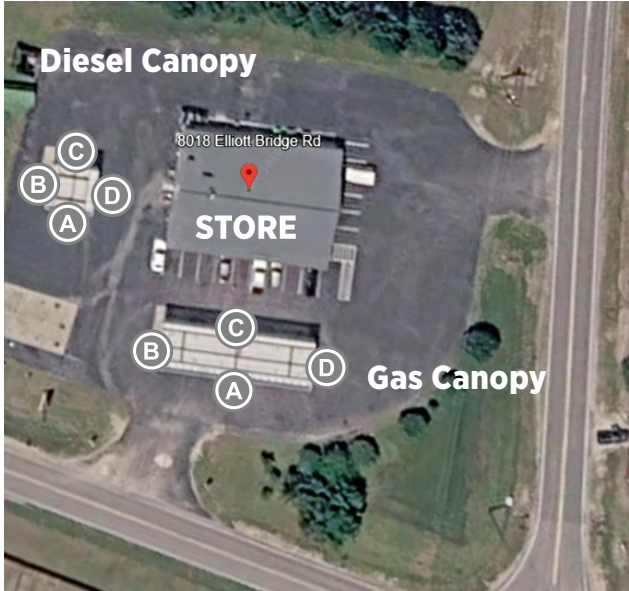


Aerial View


NOTICE TO CONTRACTOR
All construction must comply with current NC Building Codes and is subject to field inspections and verification.

Reviewed for Code Compliance


09/23/2026

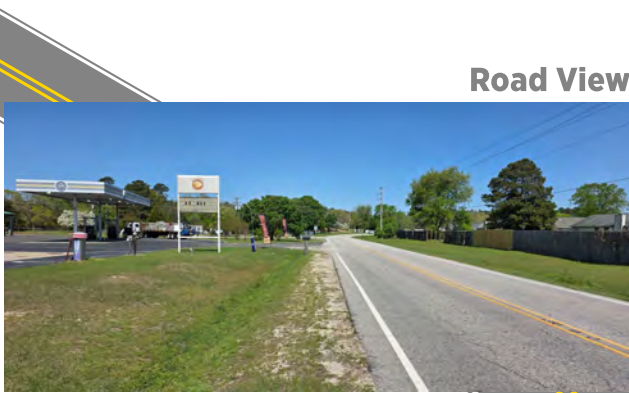

Road View

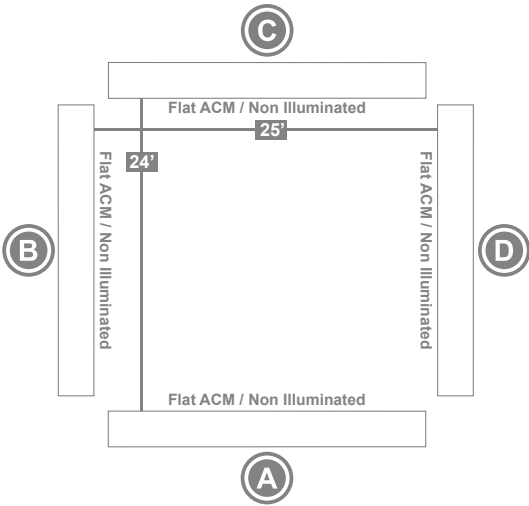

STORE

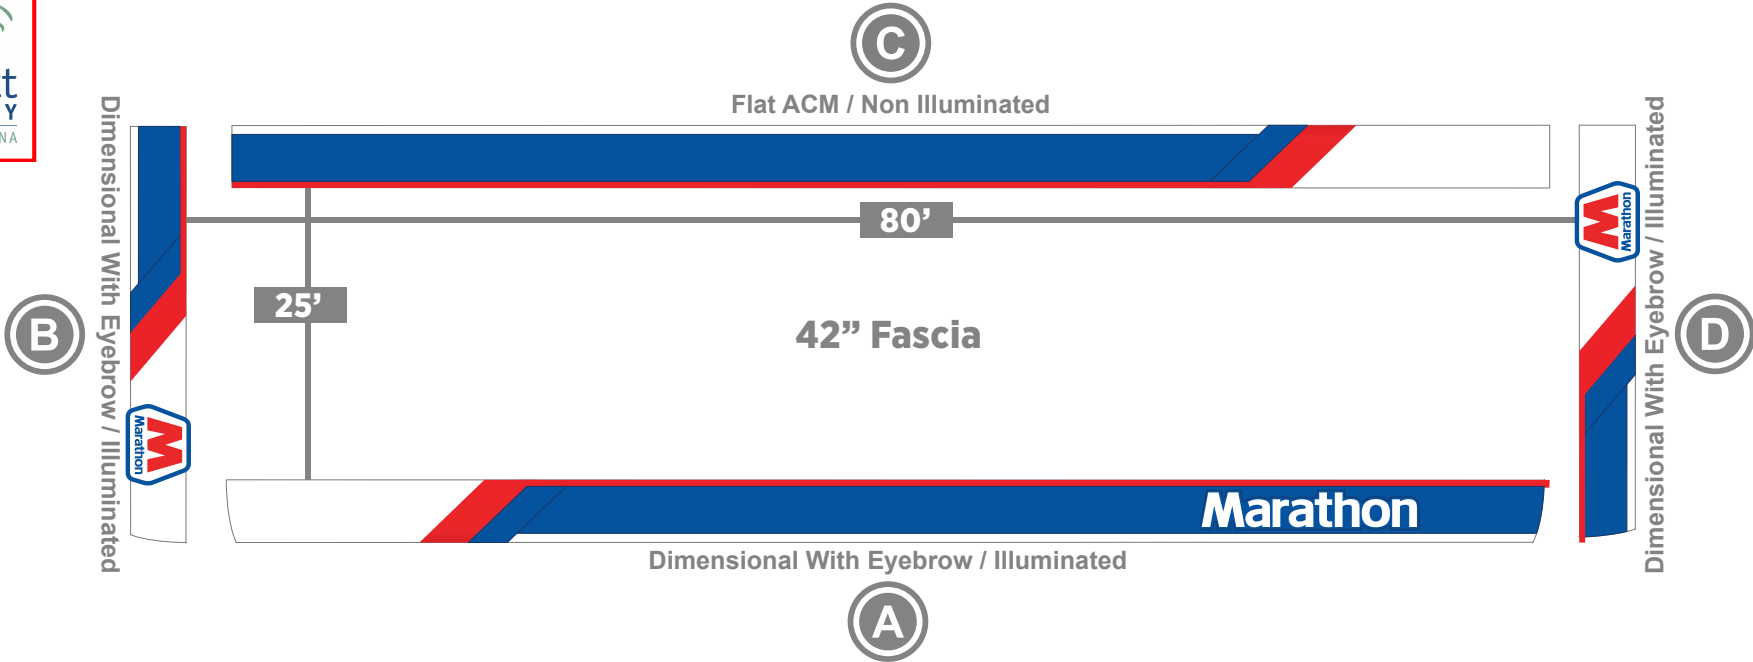

Gas Canopy Information

PROPOSED

Install
Marathon Endurance Dimensional Fascia System with Illuminated Eyebrow on (3) Sides of Canopy
Marathon Flat ACM on back store side of canopy
(1) "Marathon" Illuminated Canopy Sign
(2) Marathon ID Logo Signs

80' x 42" / Dimensional With Eyebrow / Illuminated



Marathon Wordmark: 26" x 161.38" = 29.14 Sq Ft

25' x 42" / Dimensional With Eyebrow / Illuminated



Marathon Shield: 48" x 60" = 20 Sq Ft

80' x 42" / Flat ACM / Non Illuminated




25' x 42" / Dimensional With Eyebrow / Illuminated



Marathon Shield: 48" x 60" = 20 Sq Ft

EXISTING

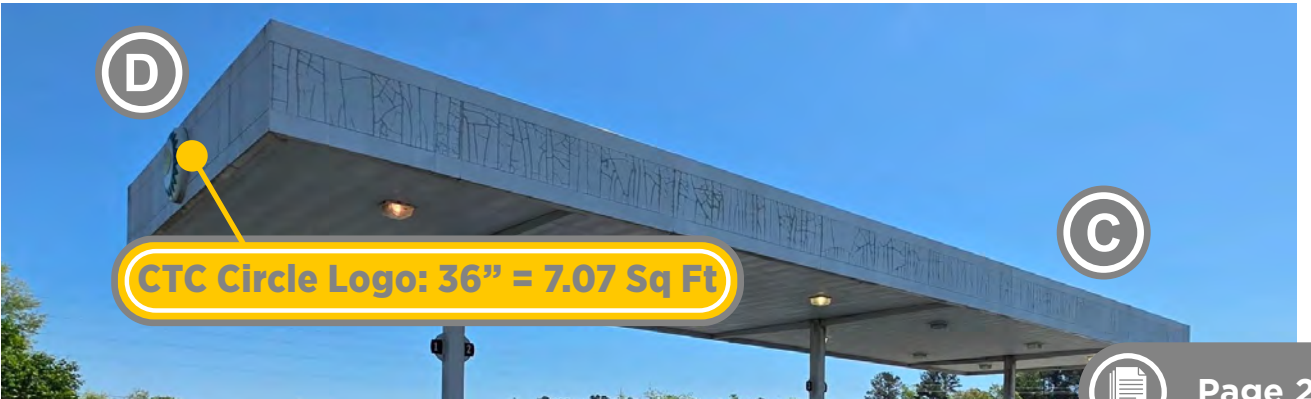

Canopy Wordmark Details


Primary Street Word Mark Application With Eyebrow LED Lighting

Dimensional 42" Tall Fascia


26" x 161.38" = 29.14 Sq Ft



Marathon Cloud Sign With Eye Brow LED Light Trough


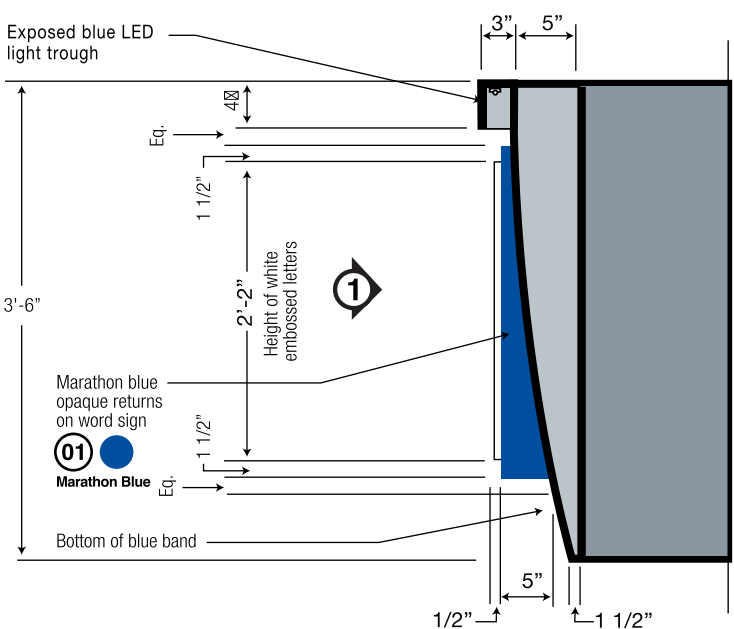


Section at Word Mark Sign with LED light Trough

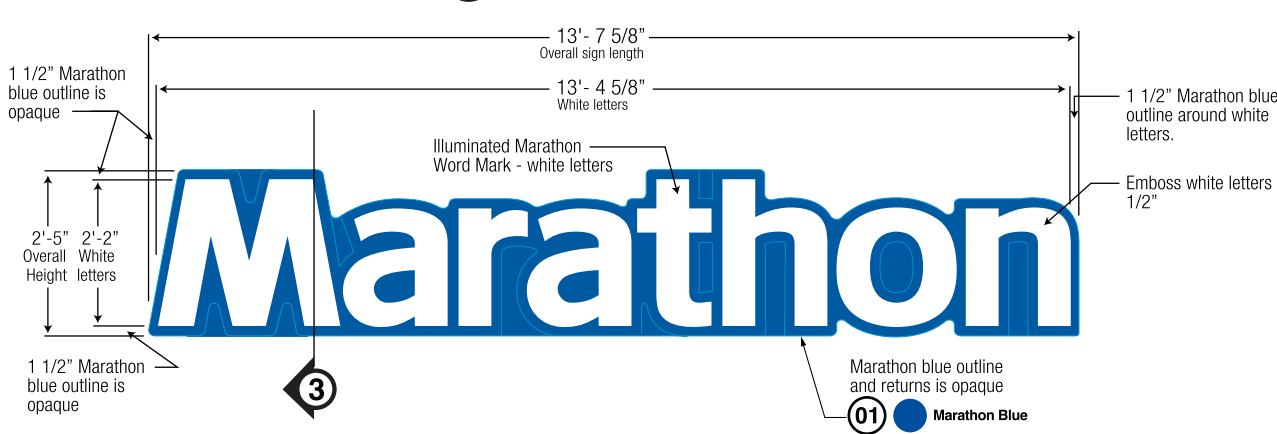

Marathon Cloud Sign Elevation

Canopy Wordmark Details

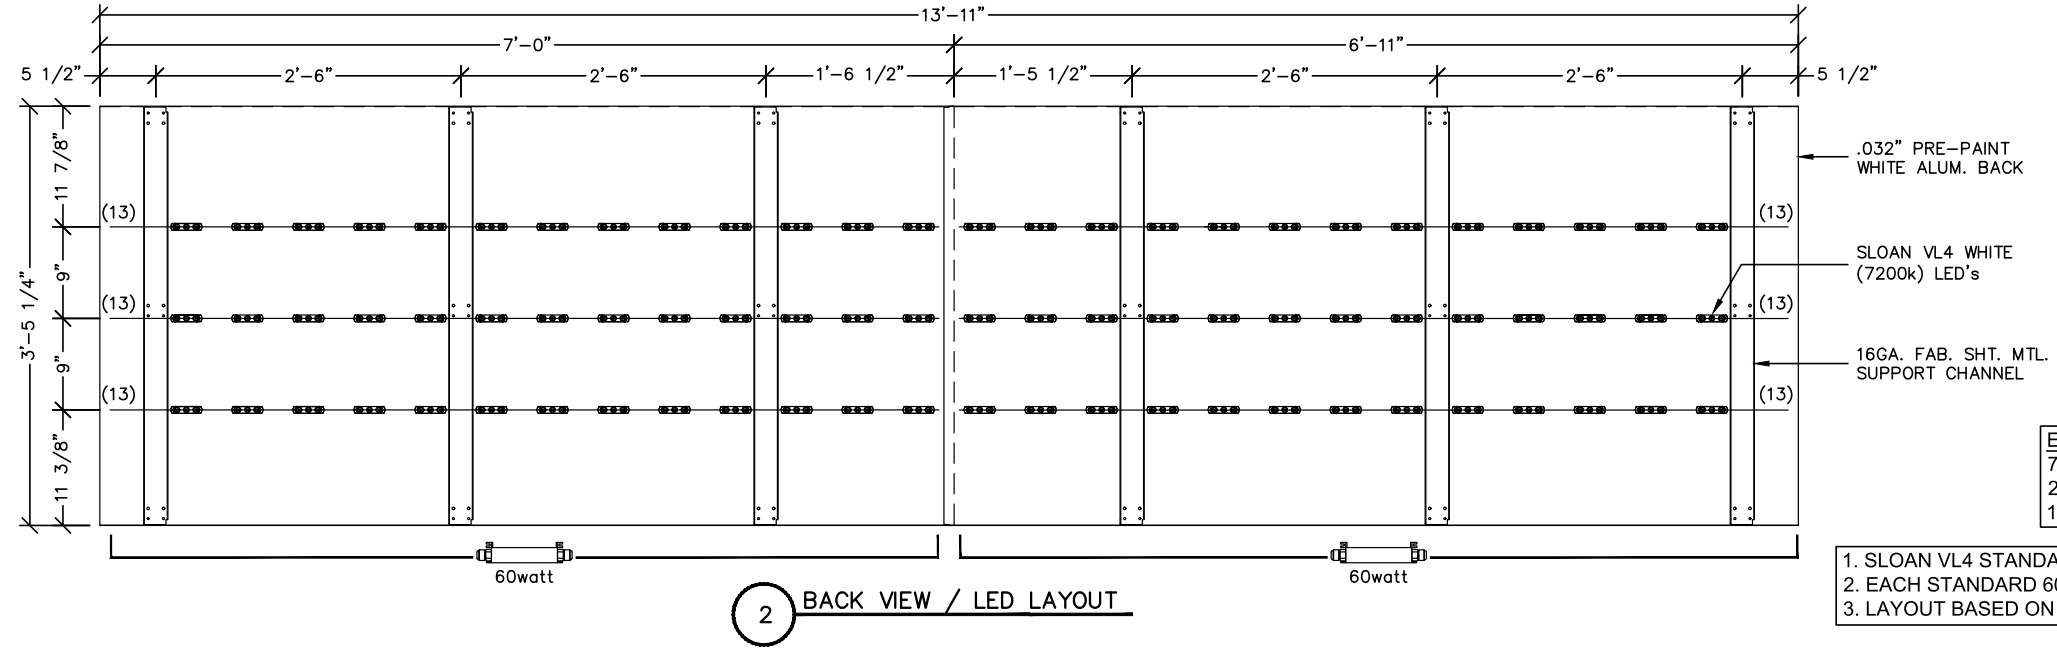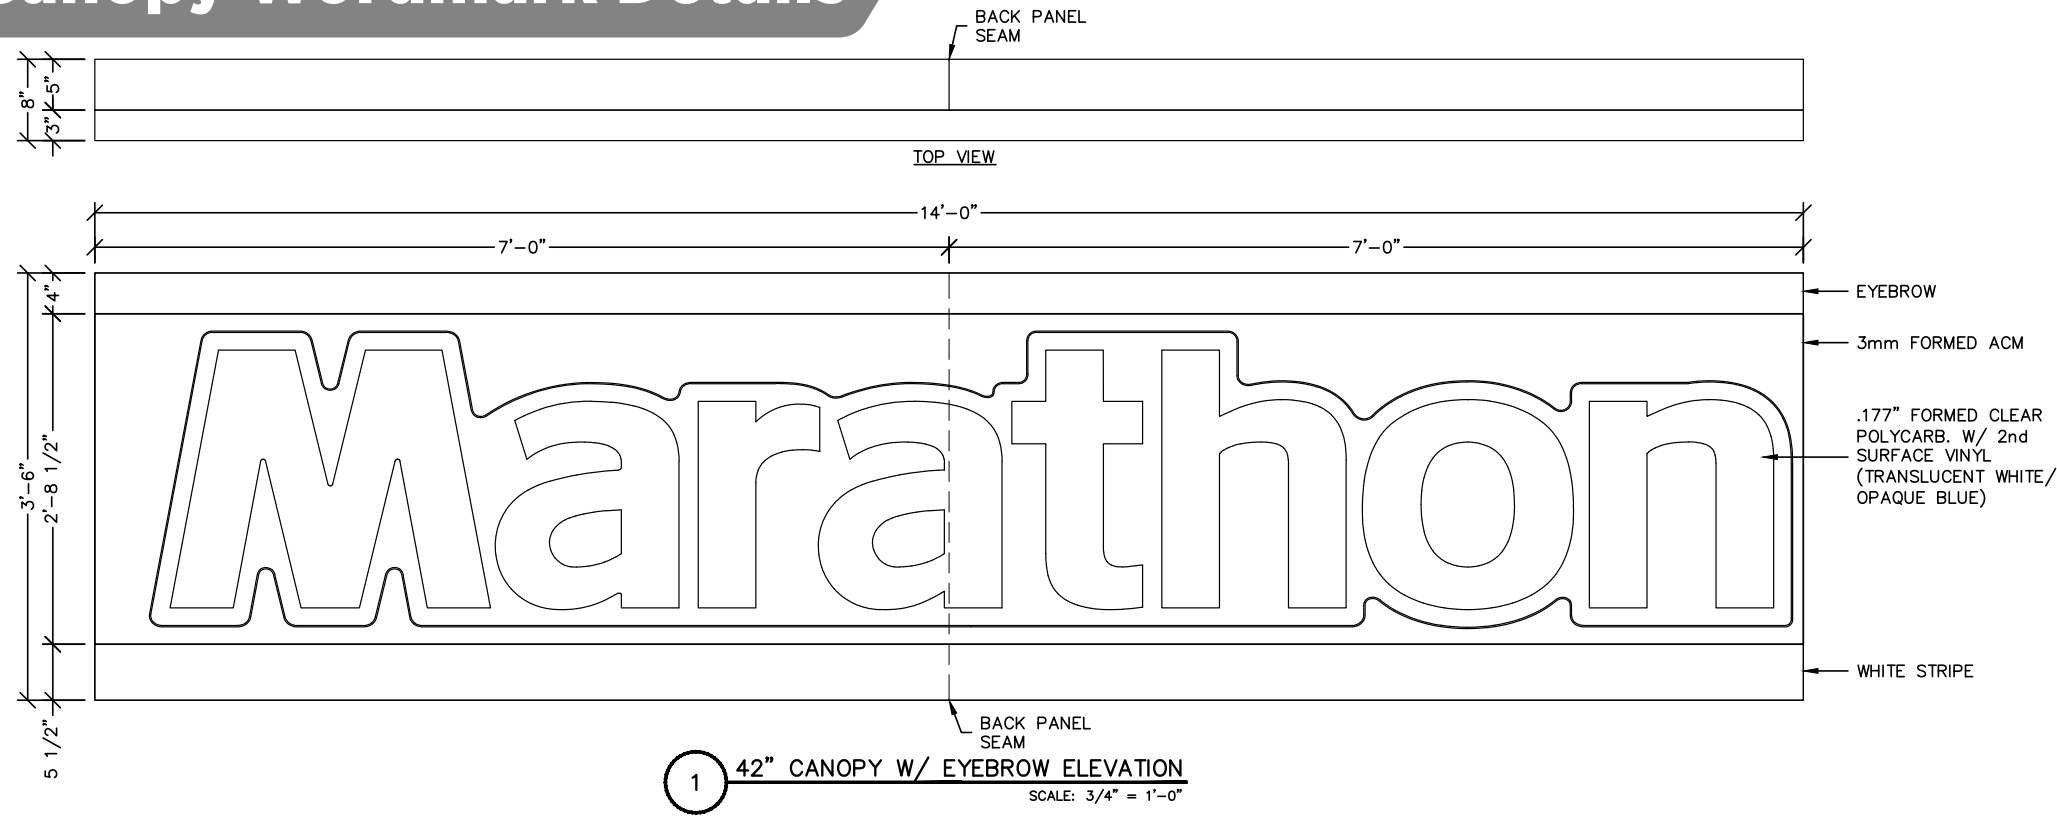


ESTIMATED PRODUCT B.O.M. PER SIGN.
78 SLOAN VL4 STANDARD (7200k) MODULES - 52 FT.
2 EACH MODULAR 60w POWER SUPPLY 12vdc.
1 EACH 100' ROLL OF JACKETED CABLE.





- 1. SLOAN VL4 STANDARD (7200k) LAID OUT AT 2.5 MOD/FT.
- 2. EACH STANDARD 60w POWER SUPPLY CAN RUN UP TO 40FT/56 MODS.
- 3. LAYOUT BASED ON A S/F CABINET AT 5" DEEP.

Canopy Logo Details

Marathon Shield: 48" x 60" = 20 Sq Ft

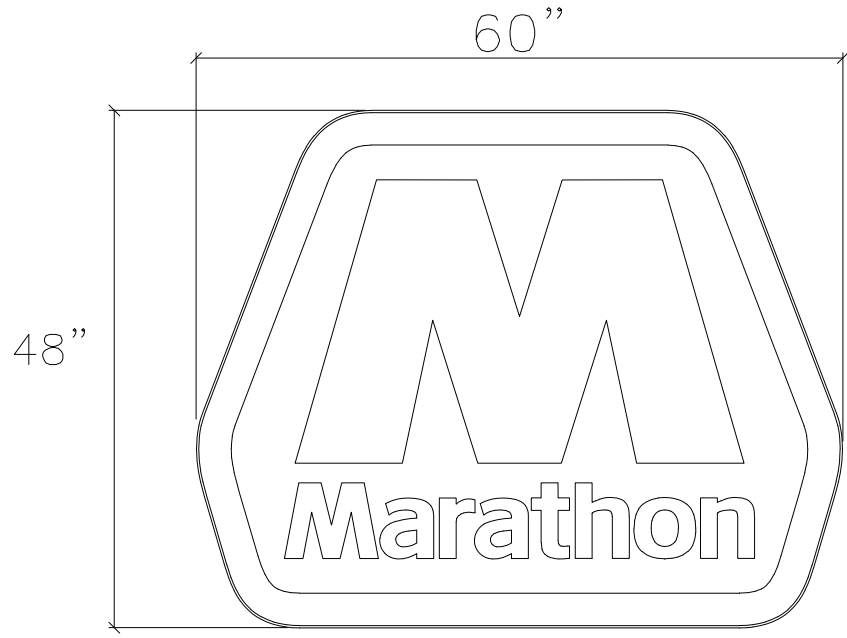

FORMED CANOPY CS SIGN ELEVATION VIEW

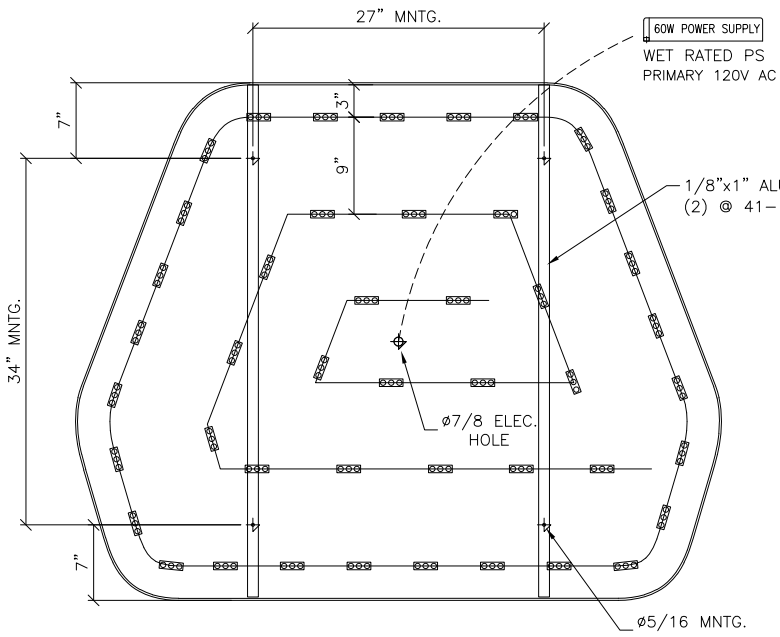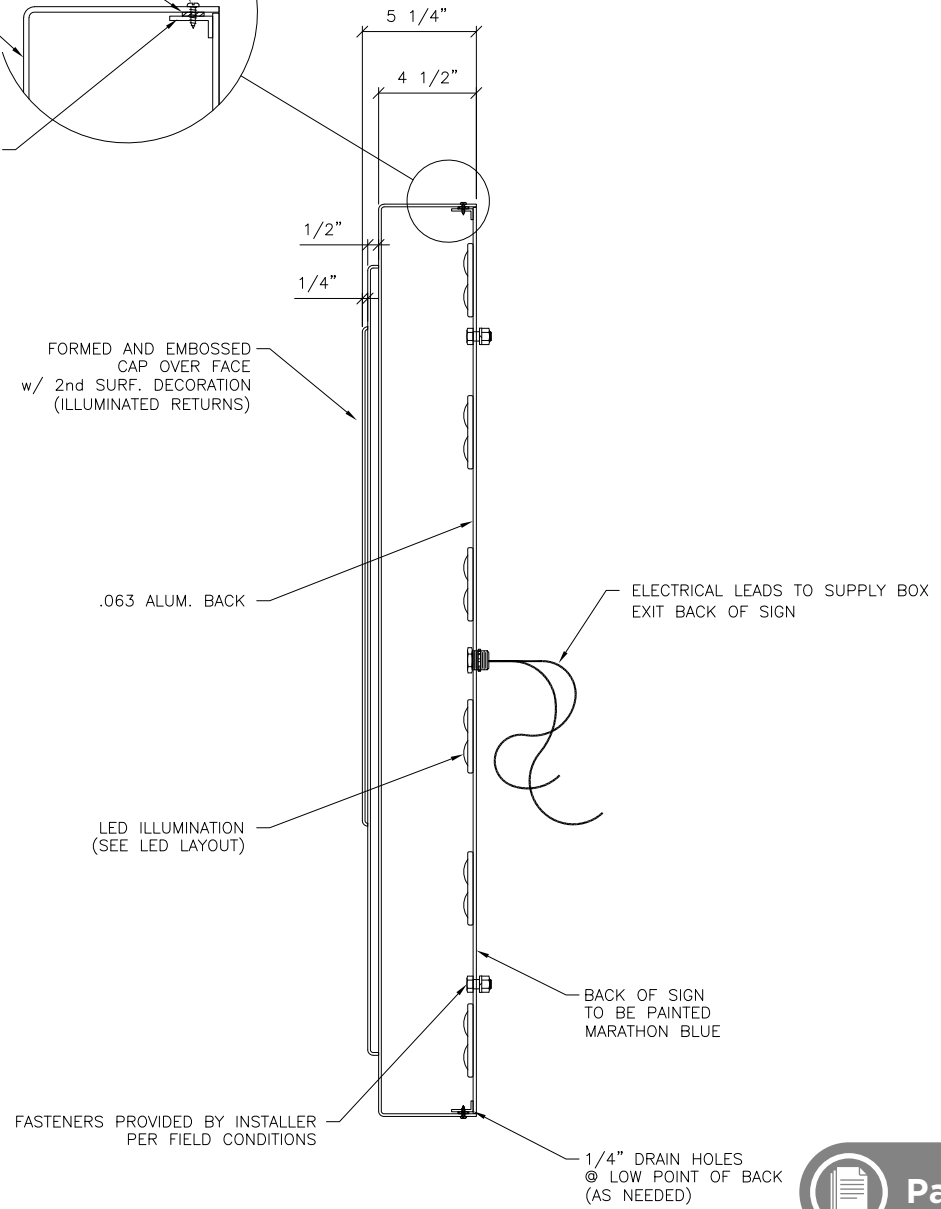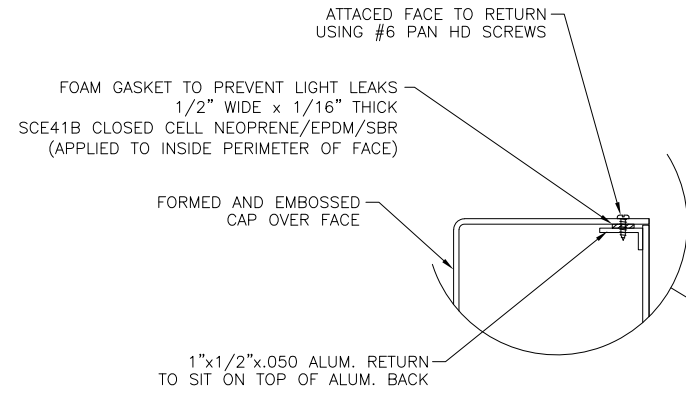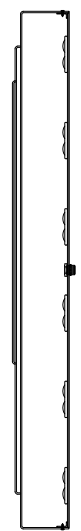


ELECTRICAL / LED LAYOUT DETAIL VIEW


ESTIMATED PRODUCT B.O.M. PER SIGN:
45 VL4 STANDARD (7200K) MODULES - 32.2 FT
1 EACH MODULAR 60W POWER SUPPLY 12VDC
1 EACH 100' ROLL OF JACKETED CABLE

- 1) VL4 STANDARD (7200K) LAID OUT AT 1.4 MOD/FT,
- 1) EACH STANDARD 60W POWER SUPPLY CAN RUN UP TO 40FT/56 MODS VL4 STANDARD (7200K) MODULES
- 3) LAYOUT BASED ON A S/F CABINET 4.5" CAN DEPTH

Canopy Attachment Details

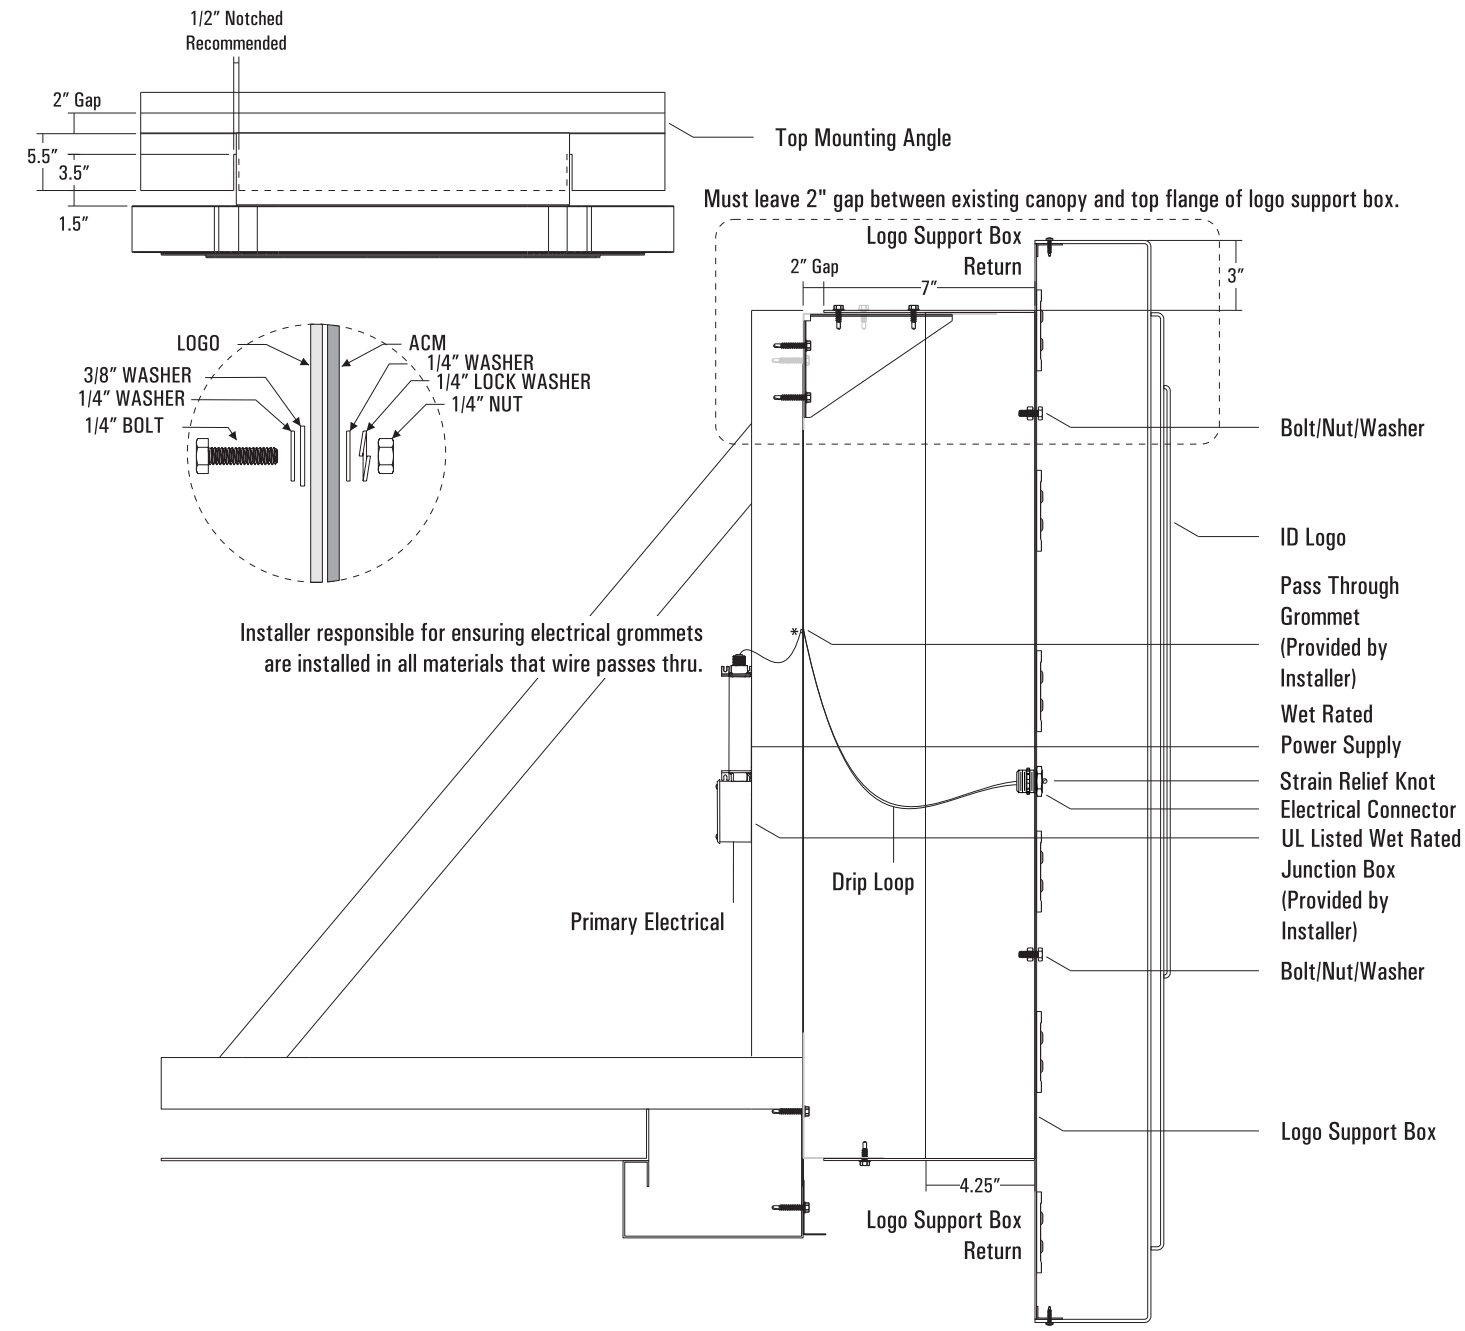

Shield Attachment Detail

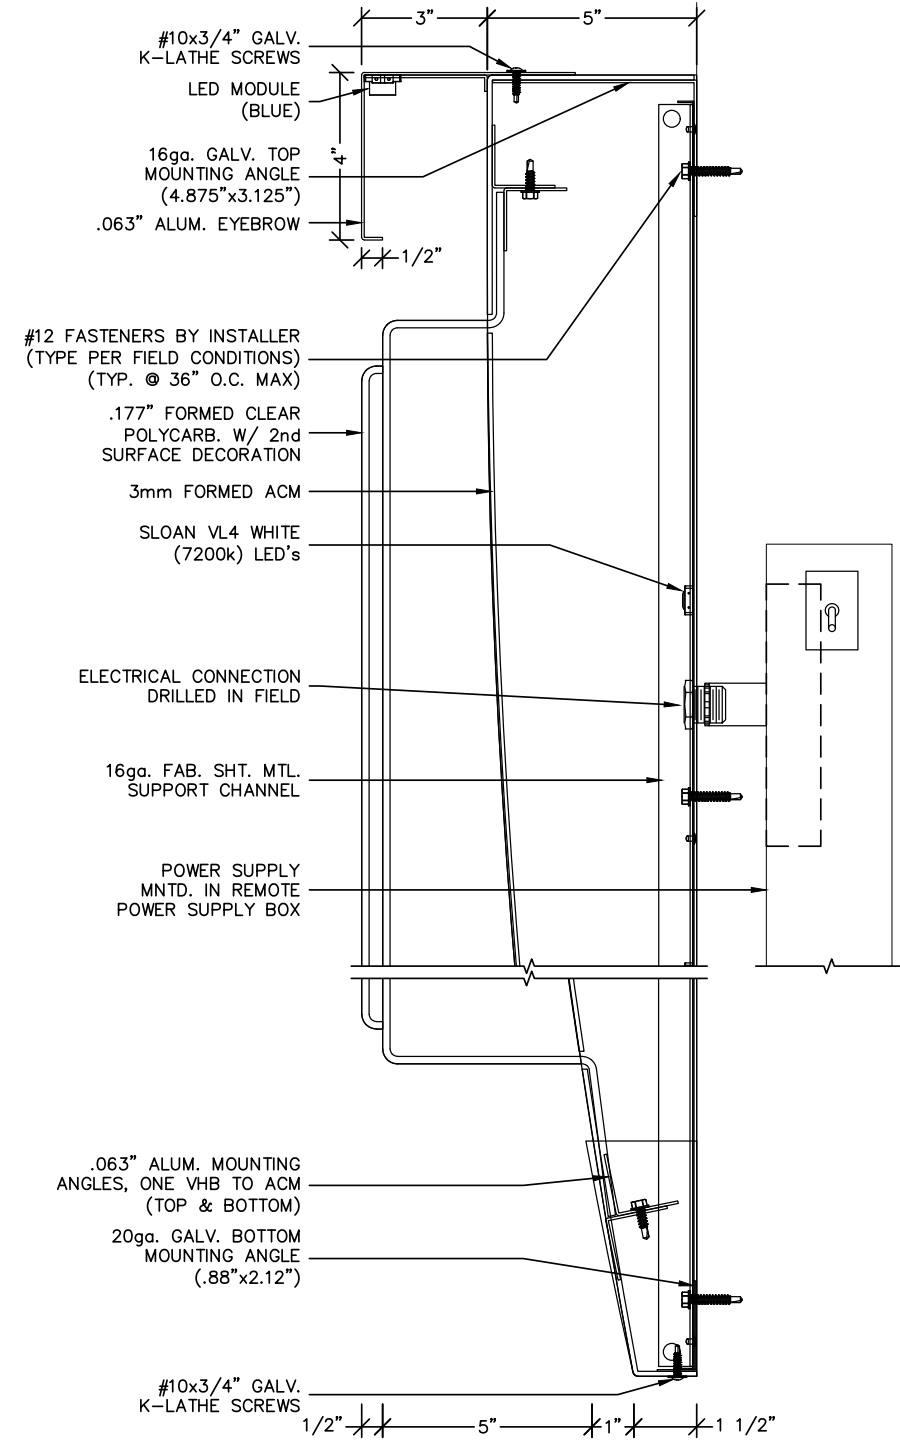

Wordmark Attachment Detail

Diesel Canopy Information

PROPOSED

25' x 42'' / Flat ACM / Non Illuminated

A

24' x 42'' / Flat ACM / Non Illuminated

B

25' x 42'' / Flat ACM / Non Illuminated

C

24' x 42'' / Flat ACM / Non Illuminated

D

EXISTING




MID Layout


Scope of Work: 

Removals
Existing Sign System and Poles

Install
Adapter Plates to Utilize Existing Foundation
Torsion bar to Utilize Existing Foundation
New Marathon 6' V10 Twin Pole Sign System

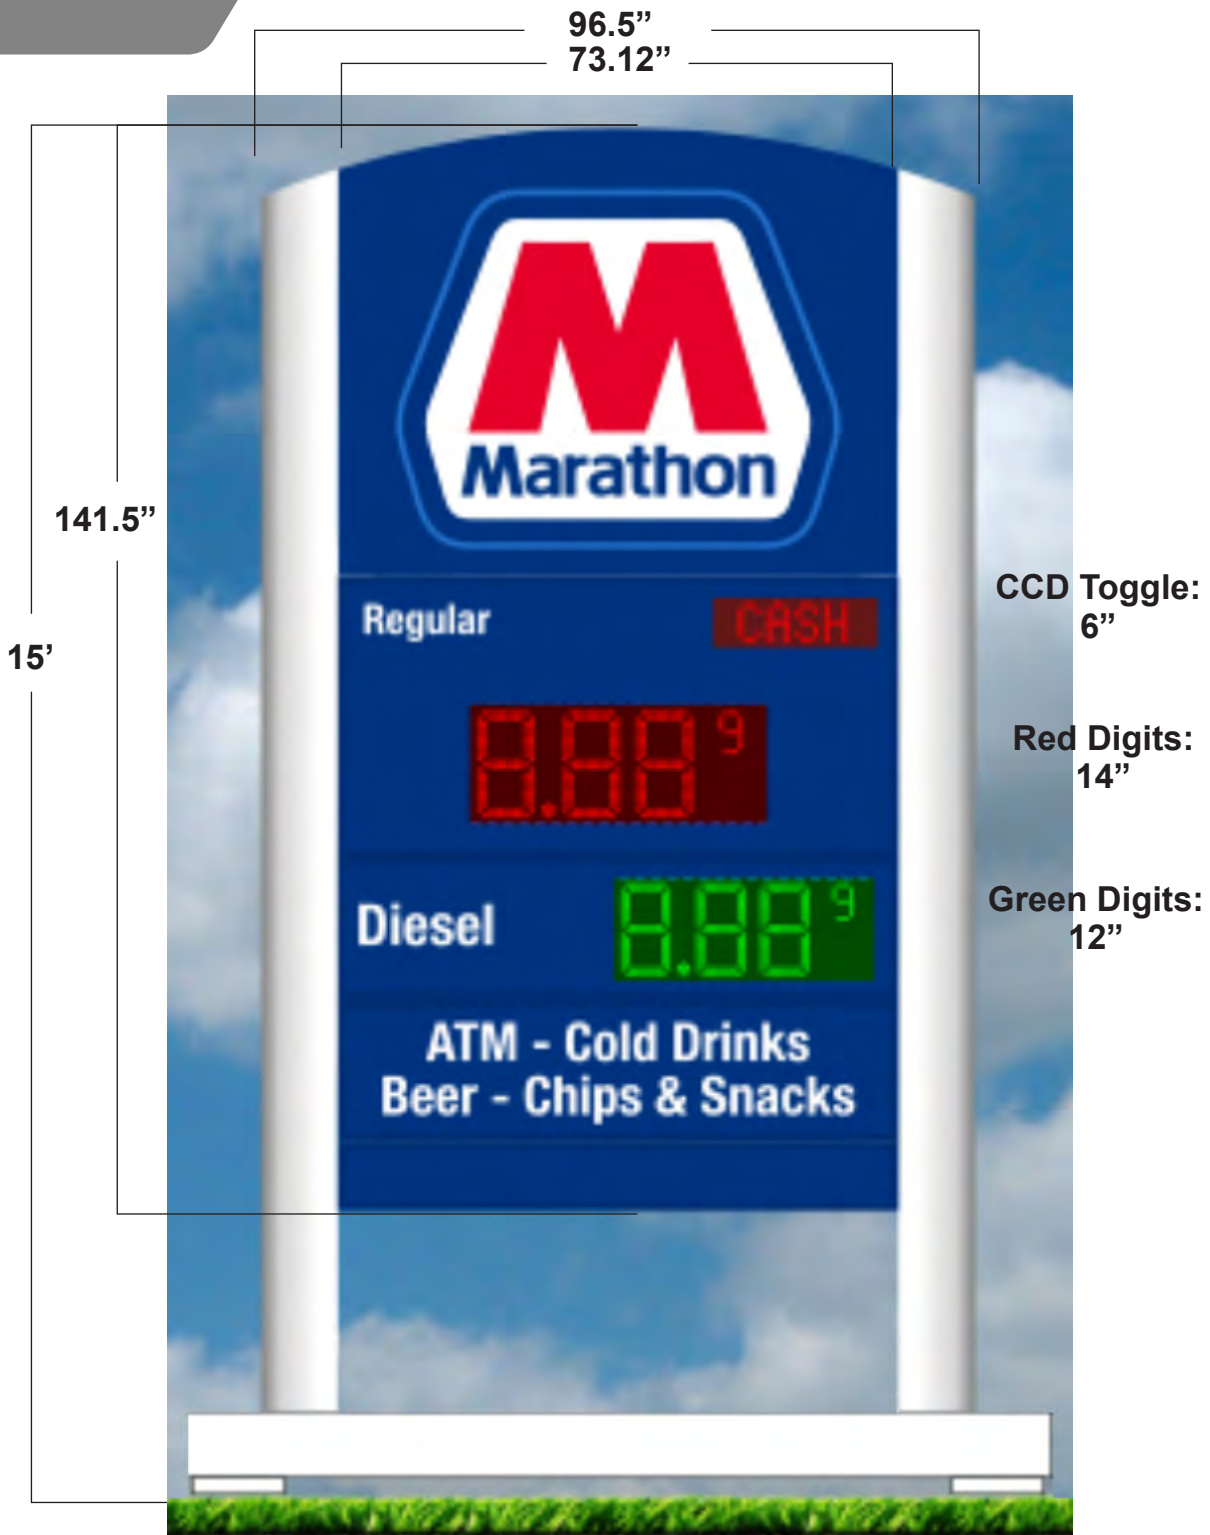

Proposed Sq Ft = 71.85

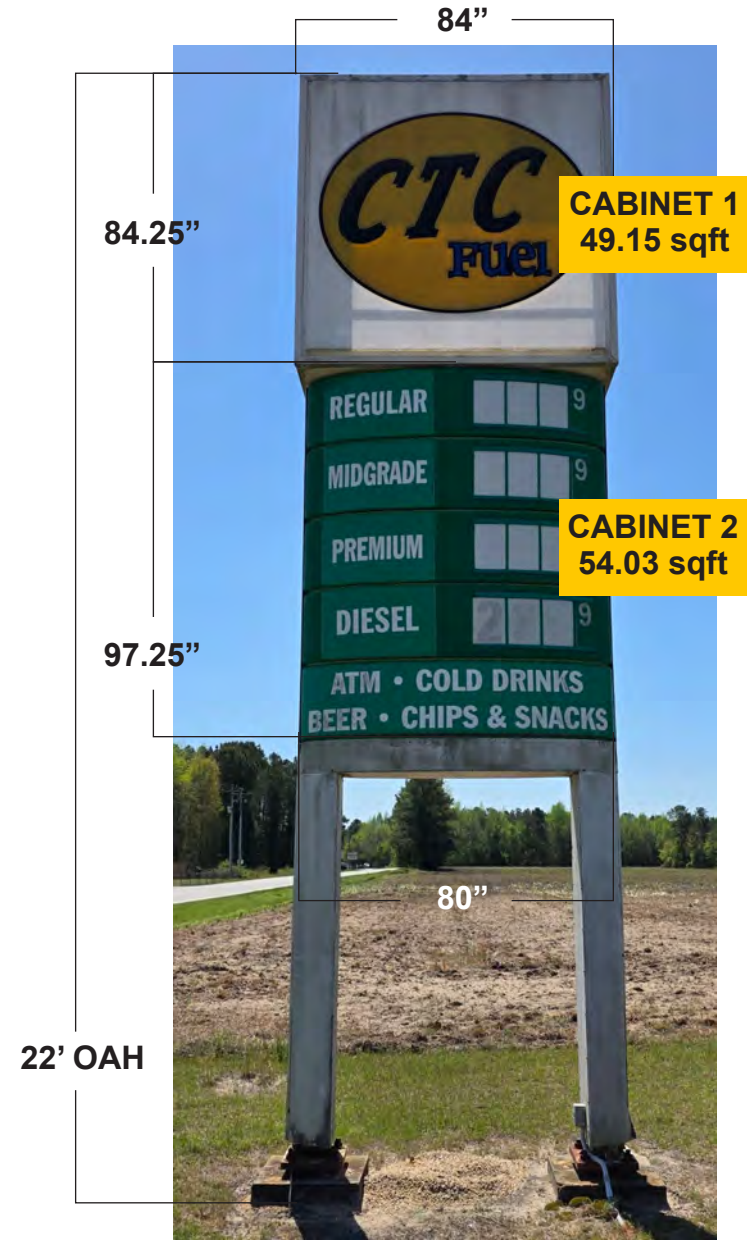

Existing Sq Ft = 103.18

MID Layout

Enlarged For Better View

