

COVERED PATIO

6' x 12'

Top




16' wide

16' x 12'


10' x 12'

Patio

Screened in porch

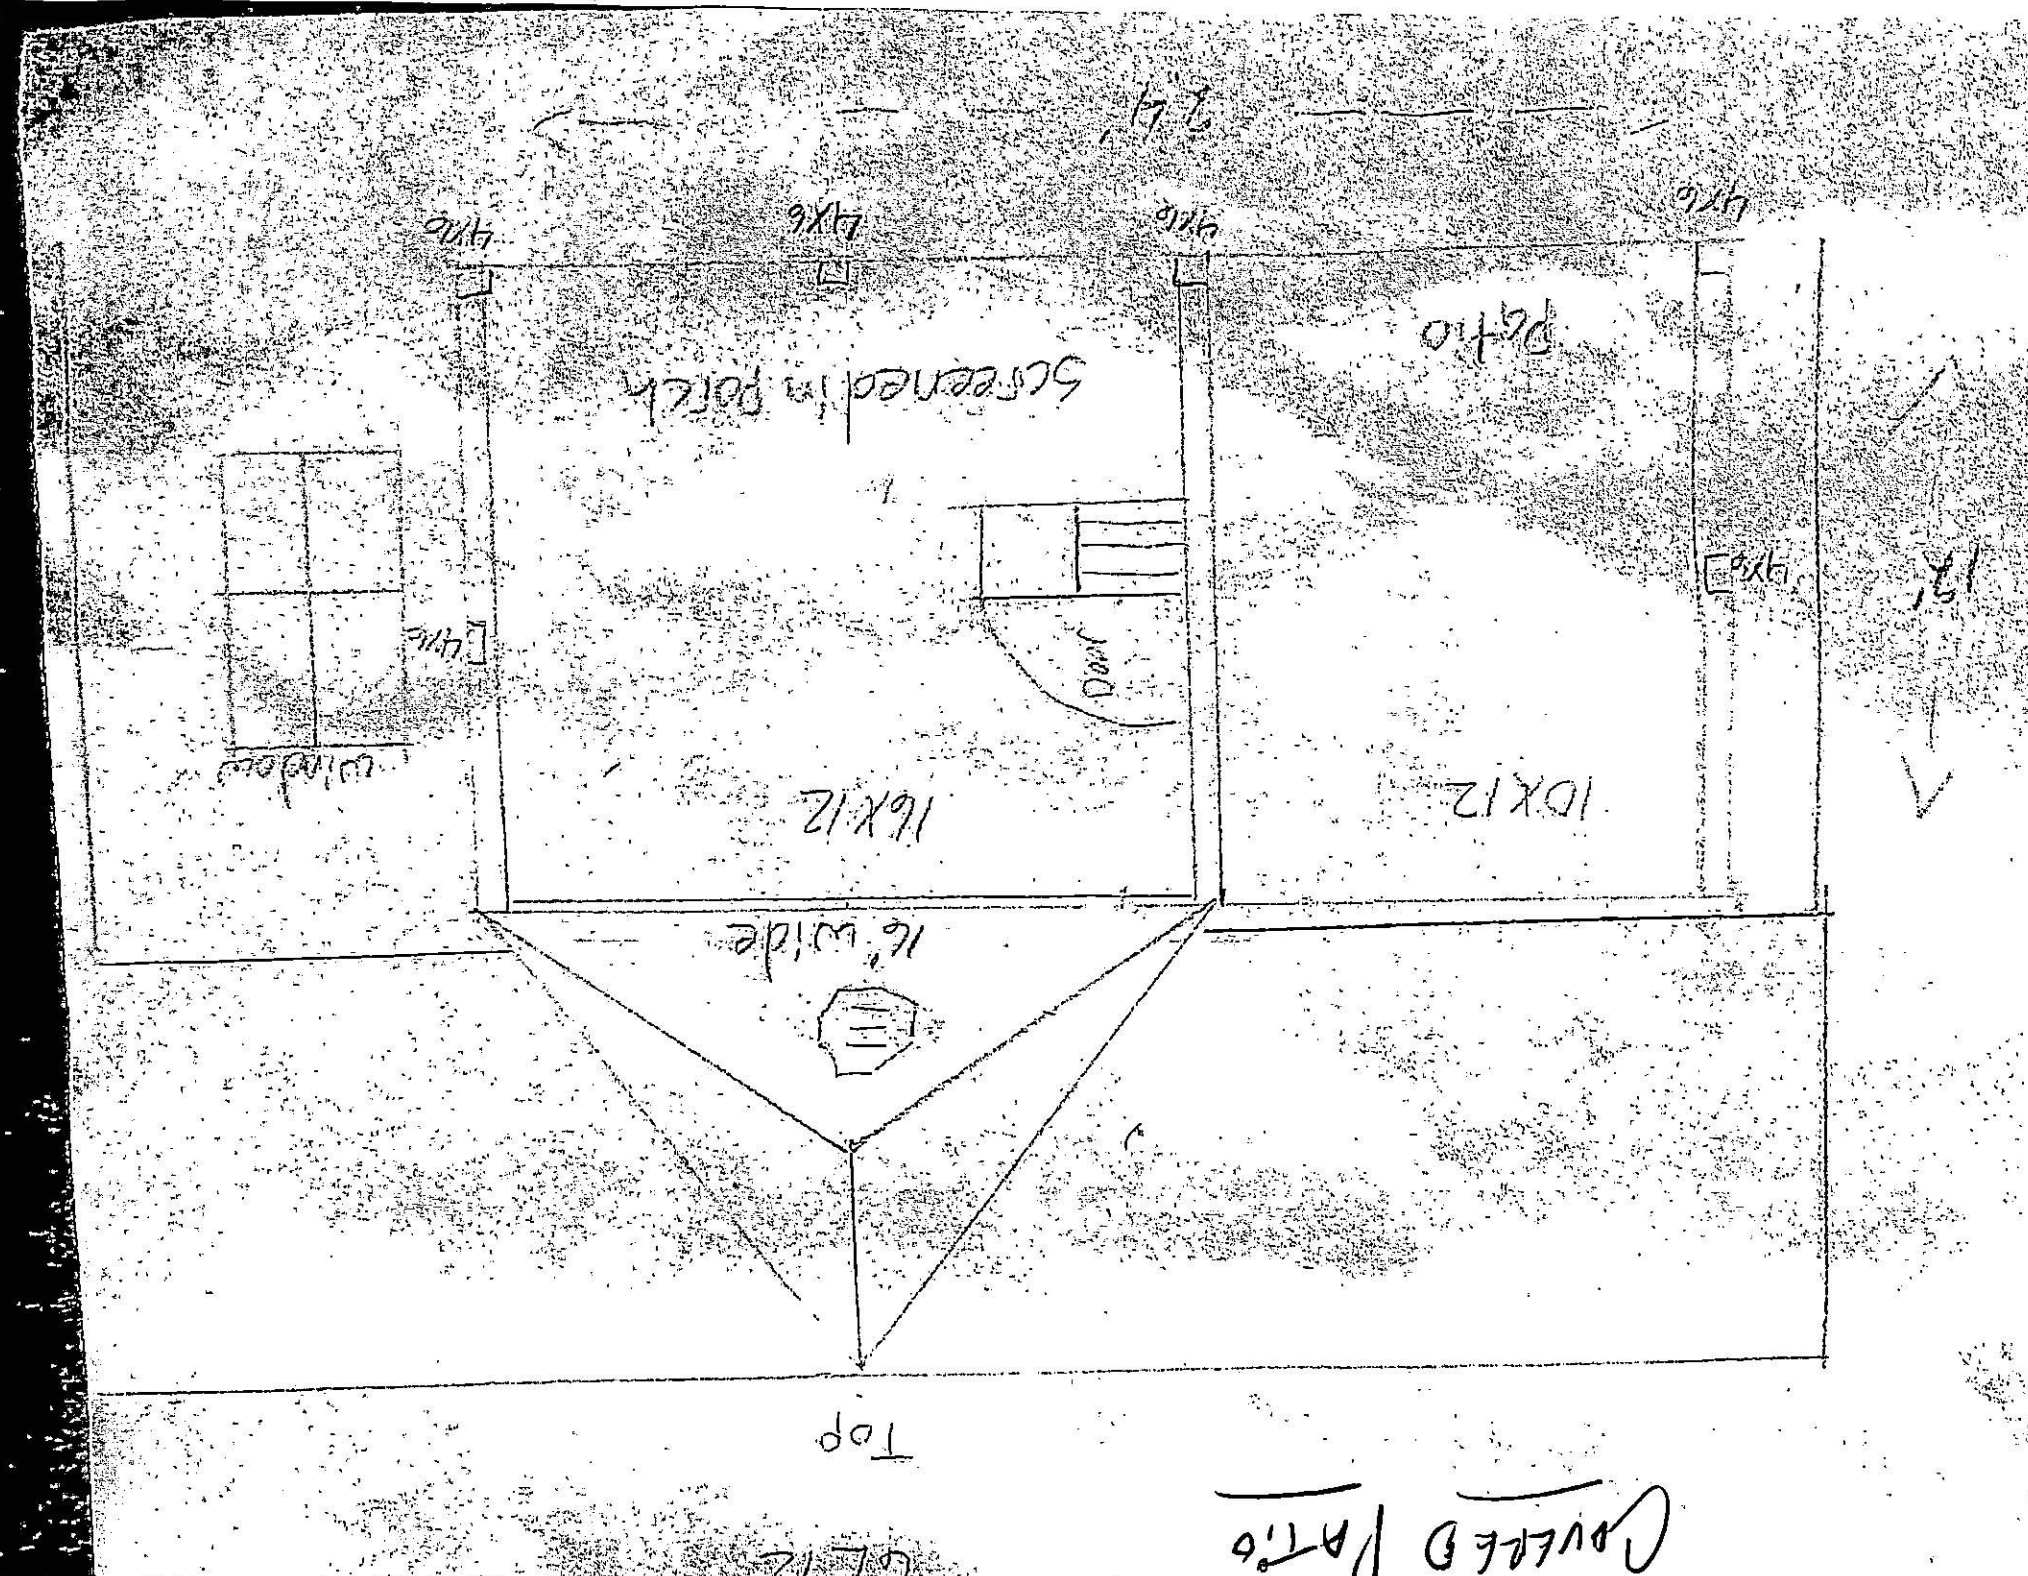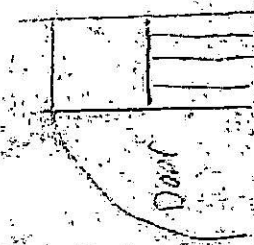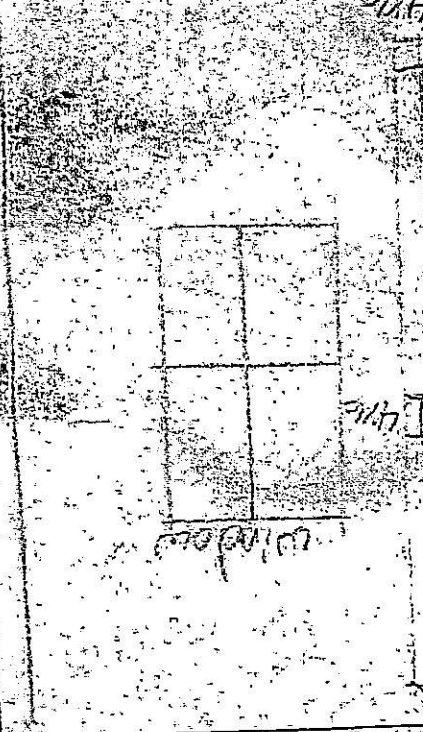

* No
Electrical

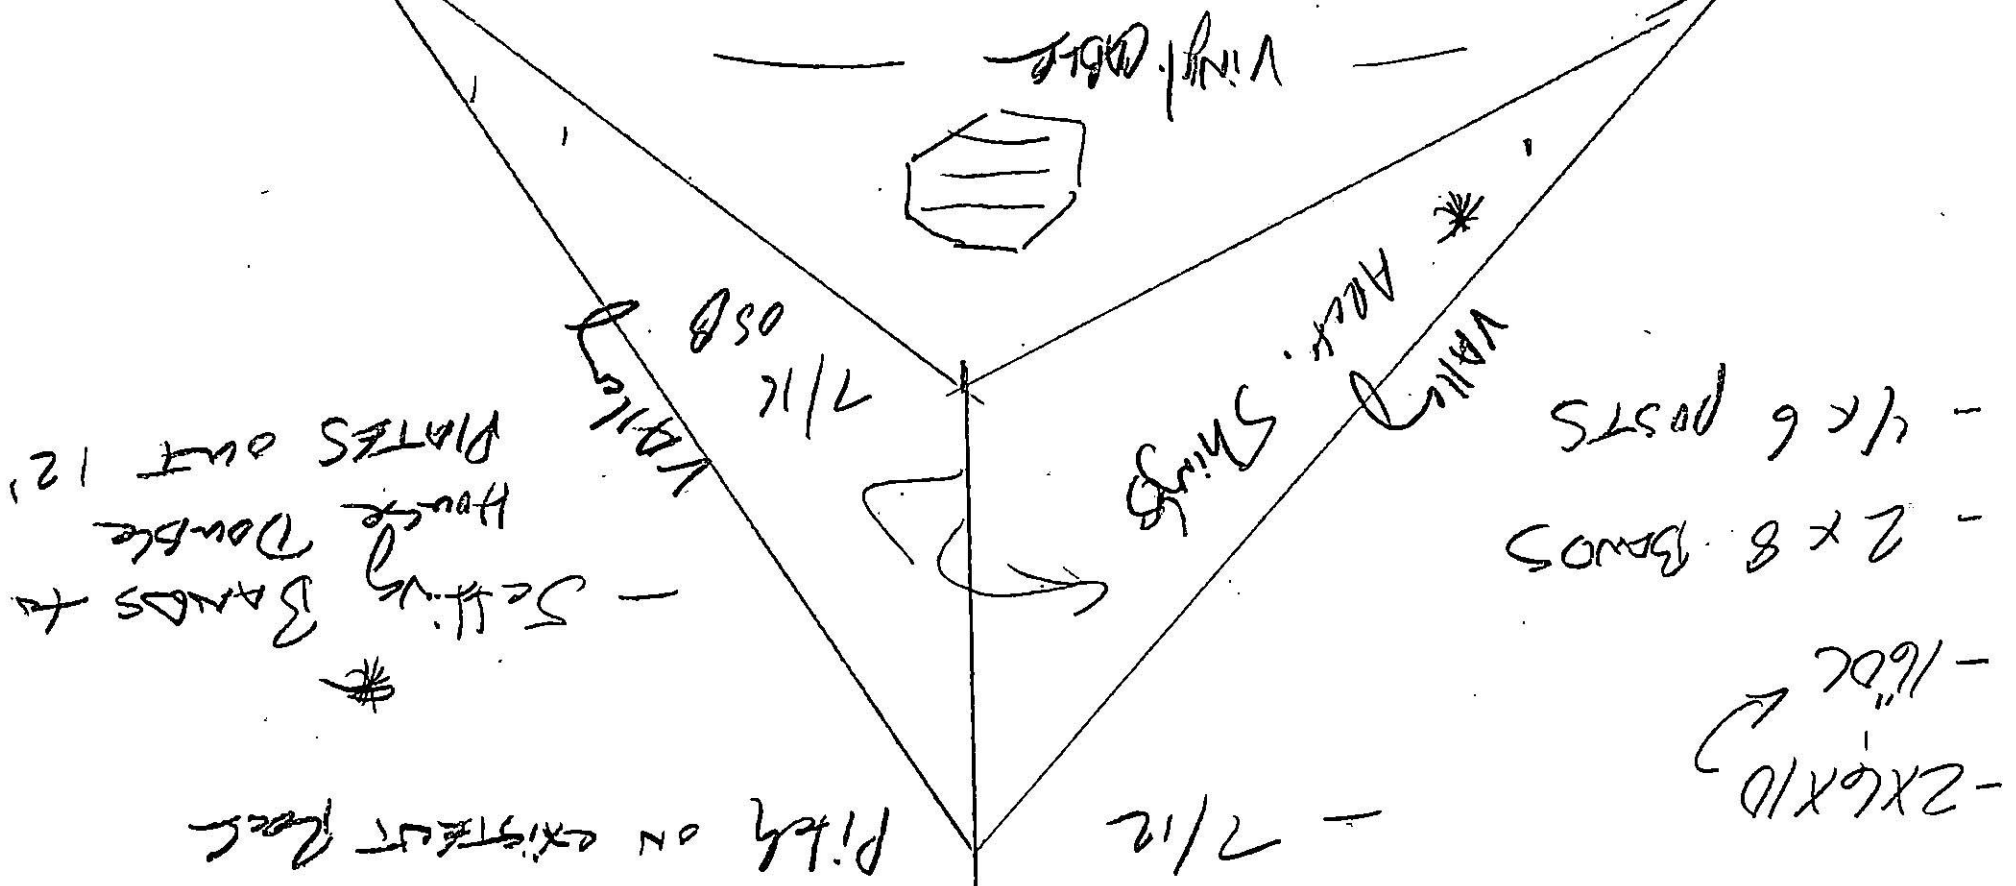

* - Selling BRANDS to House Double PLATES OUT 12'

Pkth ON EXISTENT FLOOR

- 7/12


- 2x6x10 - 16' DC

- 2x8 BRANDS


- 4x6 POSTS

Valley Acct. Shingls

Valley
7/12 OSB

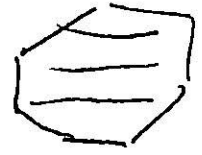

Vinyl Cable

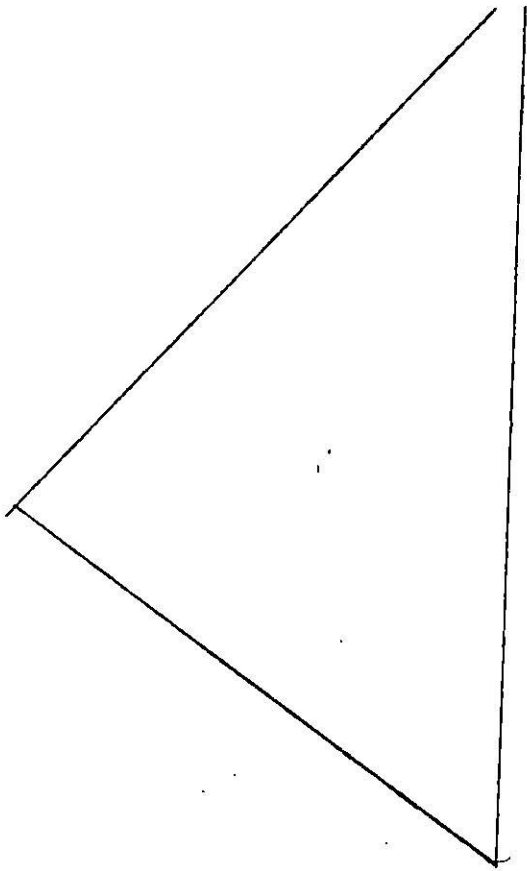


1 Ag Bolted \longleftrightarrow 16' \longleftrightarrow 1 Ag Bolted

2x8x16 2x2
16 OC

12'
12' \updownarrow

12' 5"
Decking
BOARDS

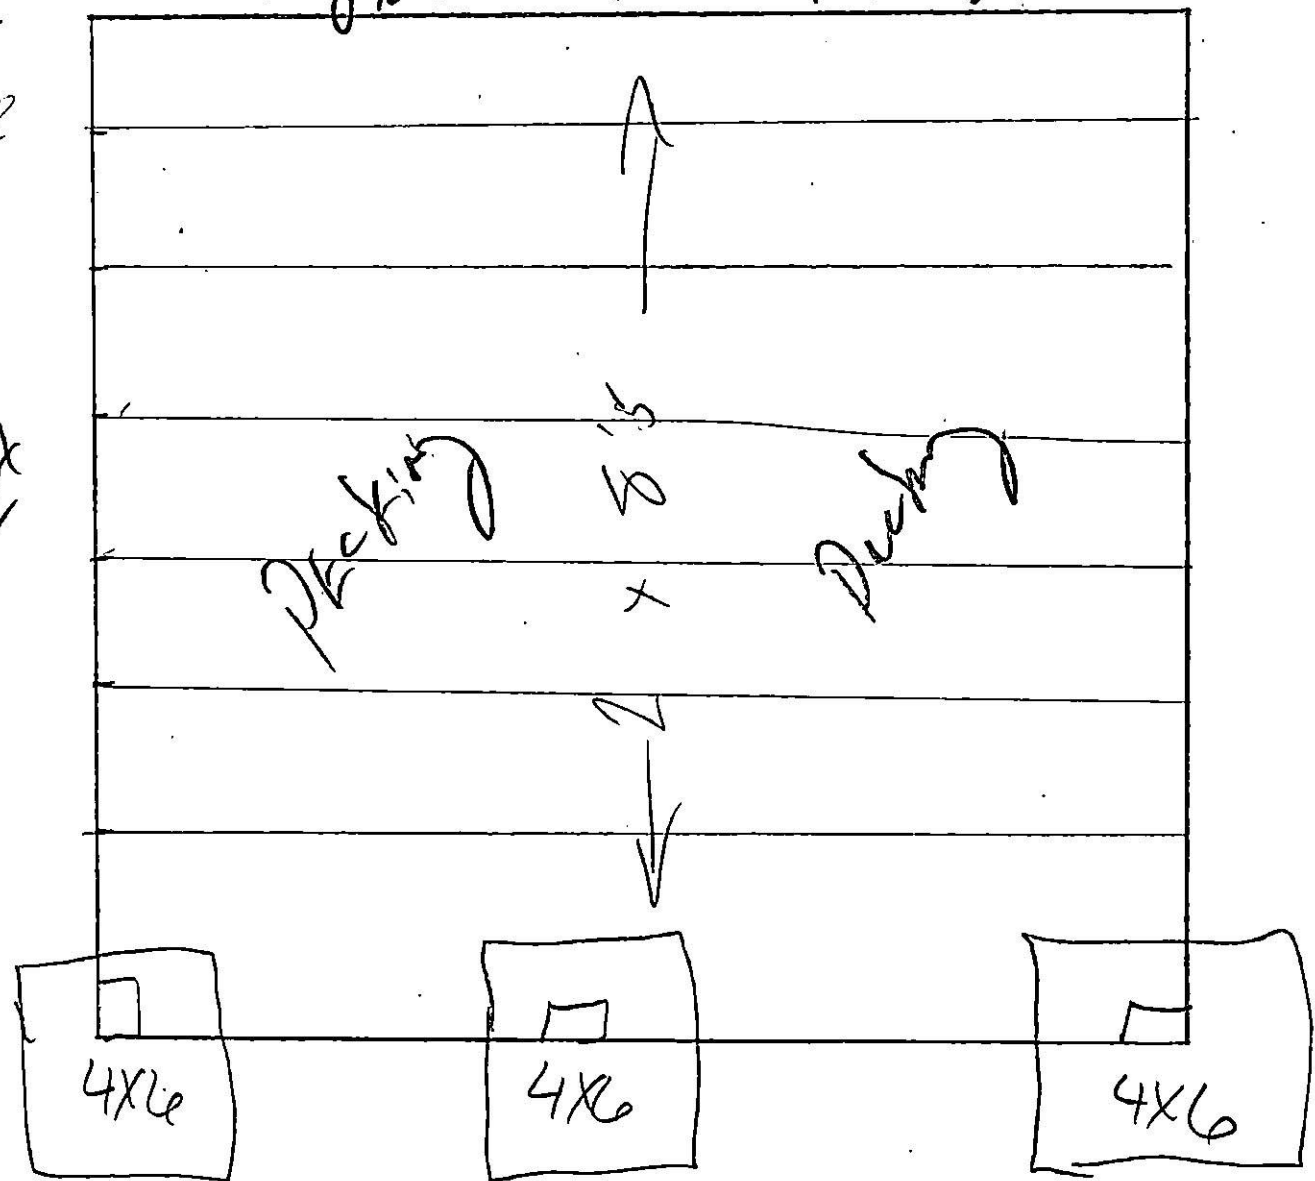

Dug FOOTINGS \rightarrow 2'x2'x8" \rightarrow 2'x2'x8" \rightarrow 2'x2'x8"