


ROAD R/W UAD

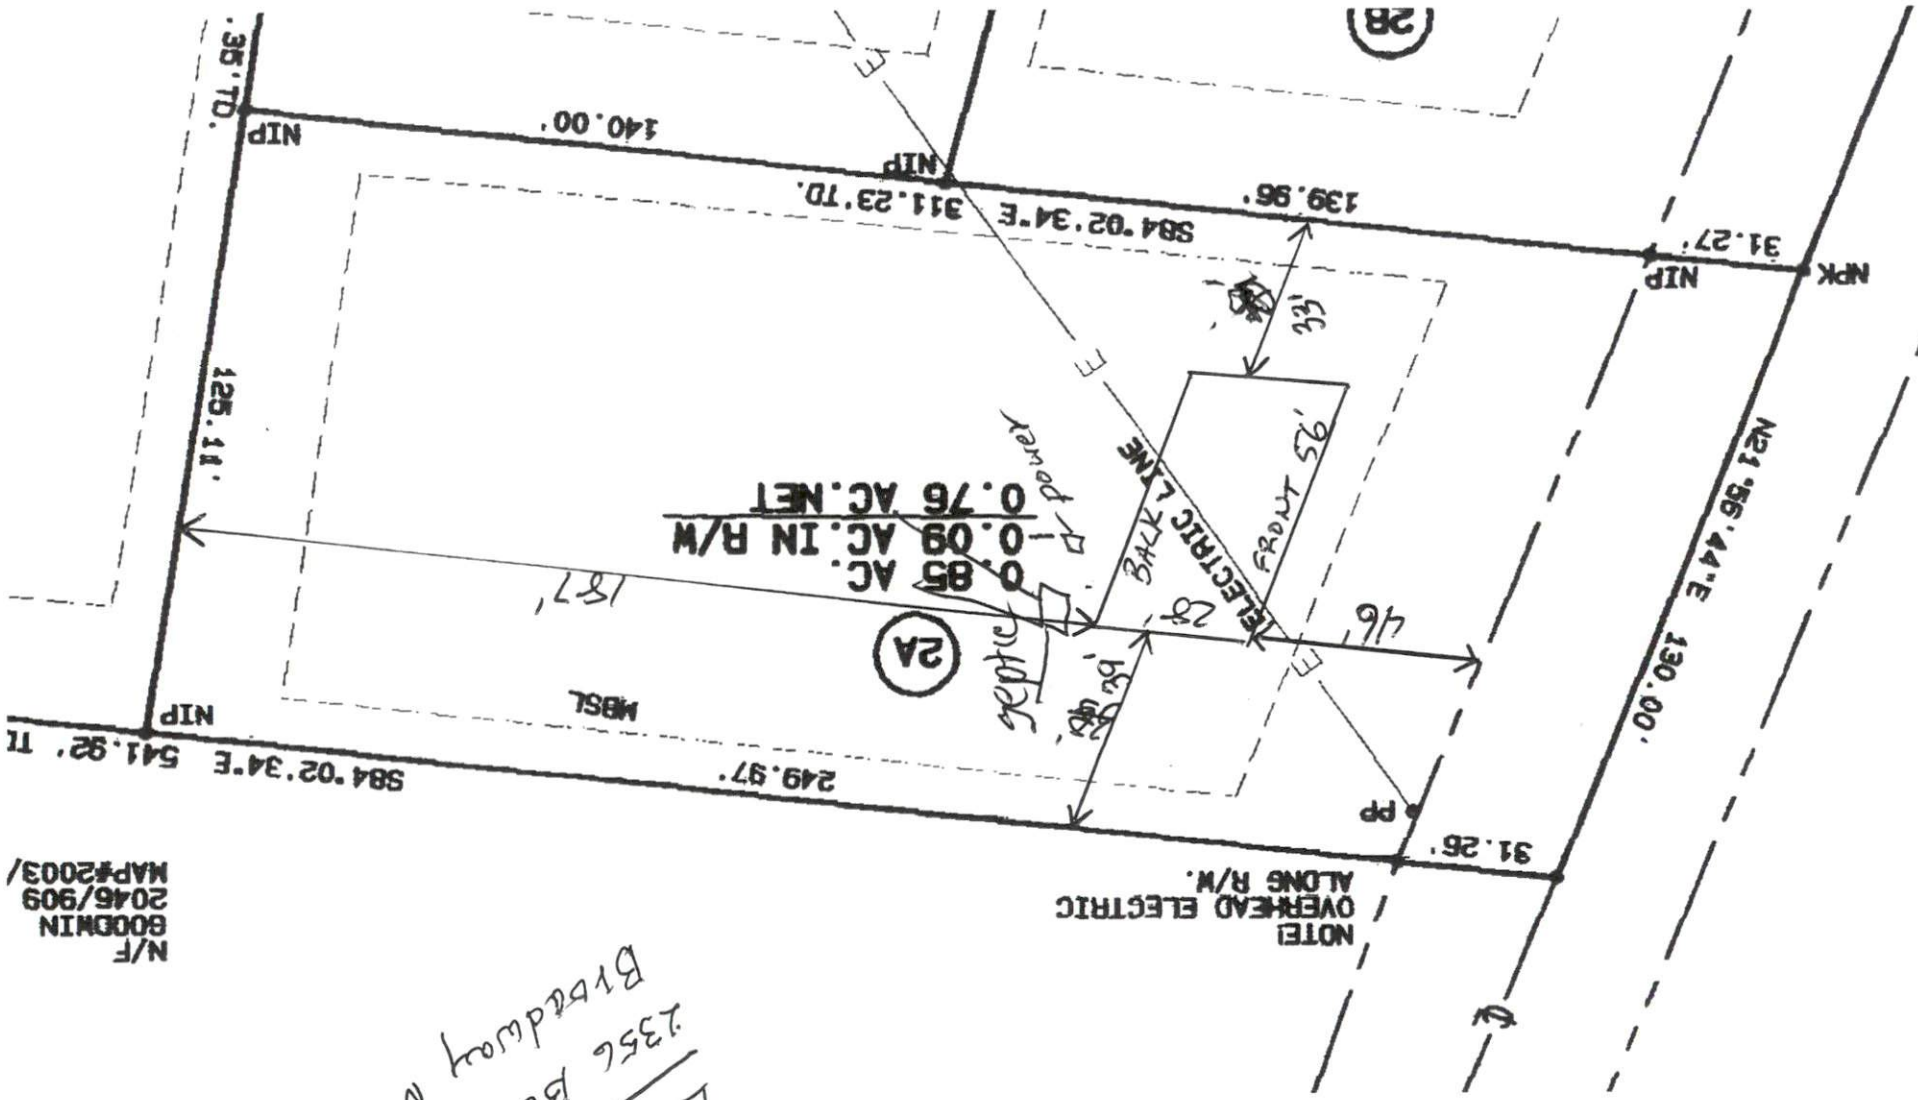

0.85 AC.
 0.09 AC. IN R/W
 0.76 AC. NET

2A

NOTE
 OVERHEAD ELECTRIC
 ALONG R/W.

N/F
 800DMIN
 2046/909
 MAP#2003/

TIMOTHY EDWARDS
 2356 Bella Bridge Rd
 Brevardway NC

SETBACKS - FRONT 35'
 SIDES 10'
 REAR 25'