


NOT TO SCALE

Melanie Haley
174 Silverthorne Dr
Sanford
ph# 302 841 7183
FRONT ELEVATION


Melanie Foley
174 Silverthorn Dr
Not for sale
PN# 328417183

REAR ELEVATION

4x8 V GROOVED
SIDING

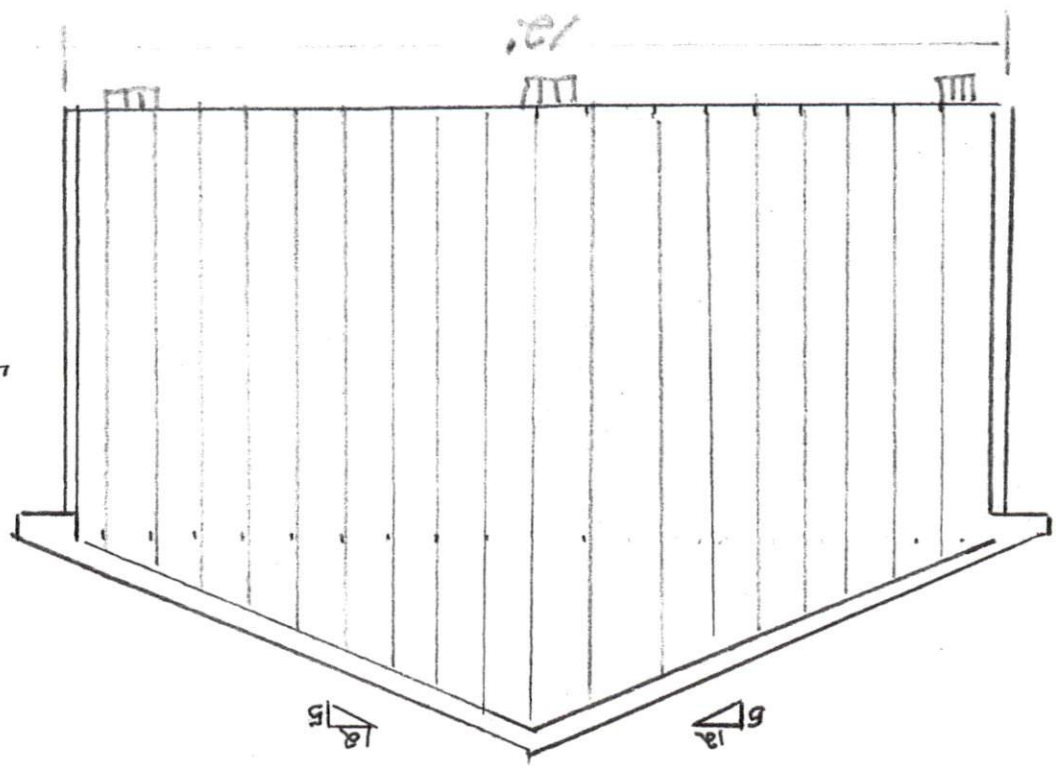

ASPHALT
SHINGLES

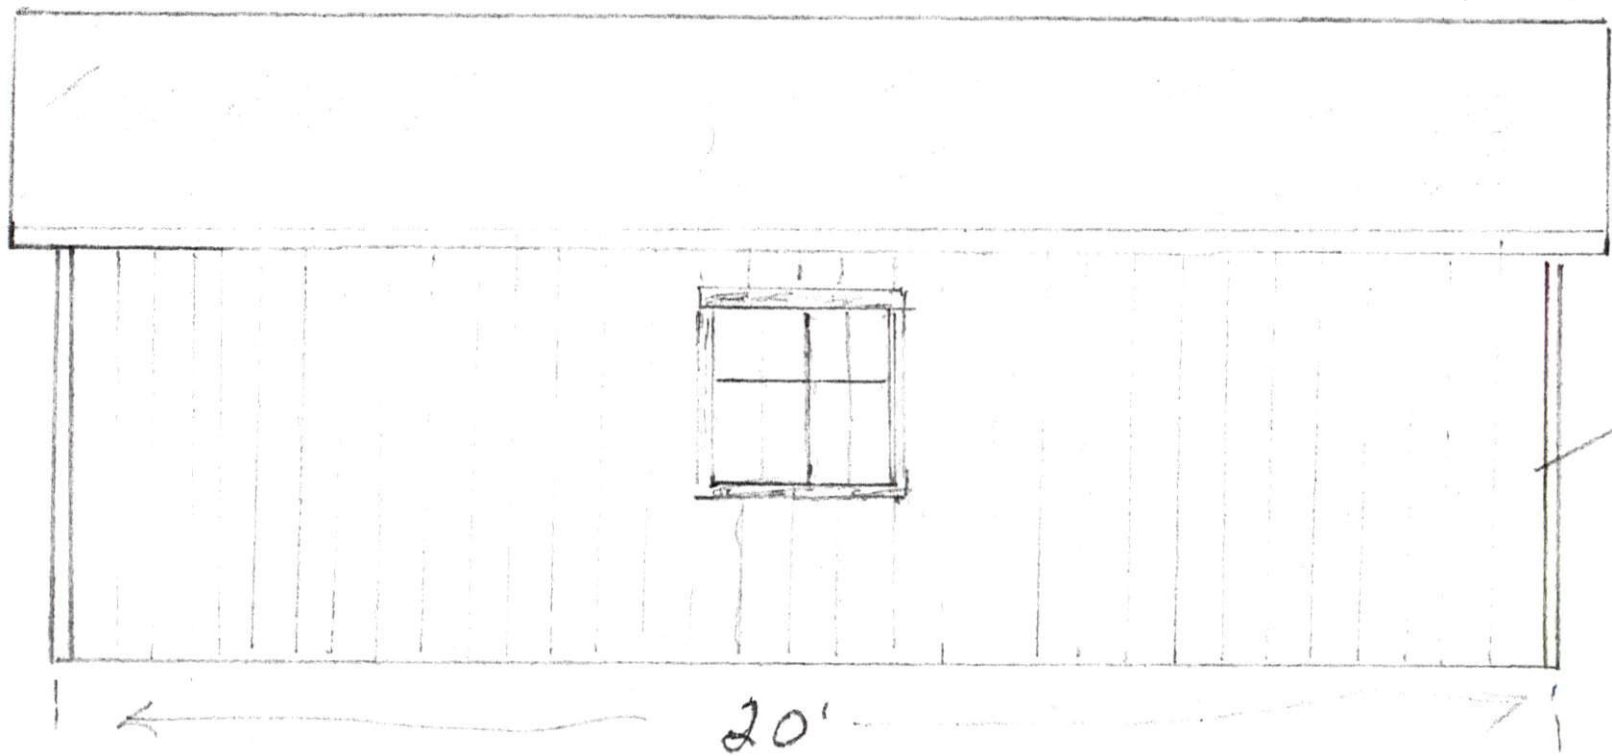

V GROOVED
SIDING SIDING


20'

WINDOW
3'6" x 3'6"

Melanie Haley
174 Silverthorne Dr
Sanford
ph# 302-844-7183

NOT TO SCALE

SIDE ELEVATION

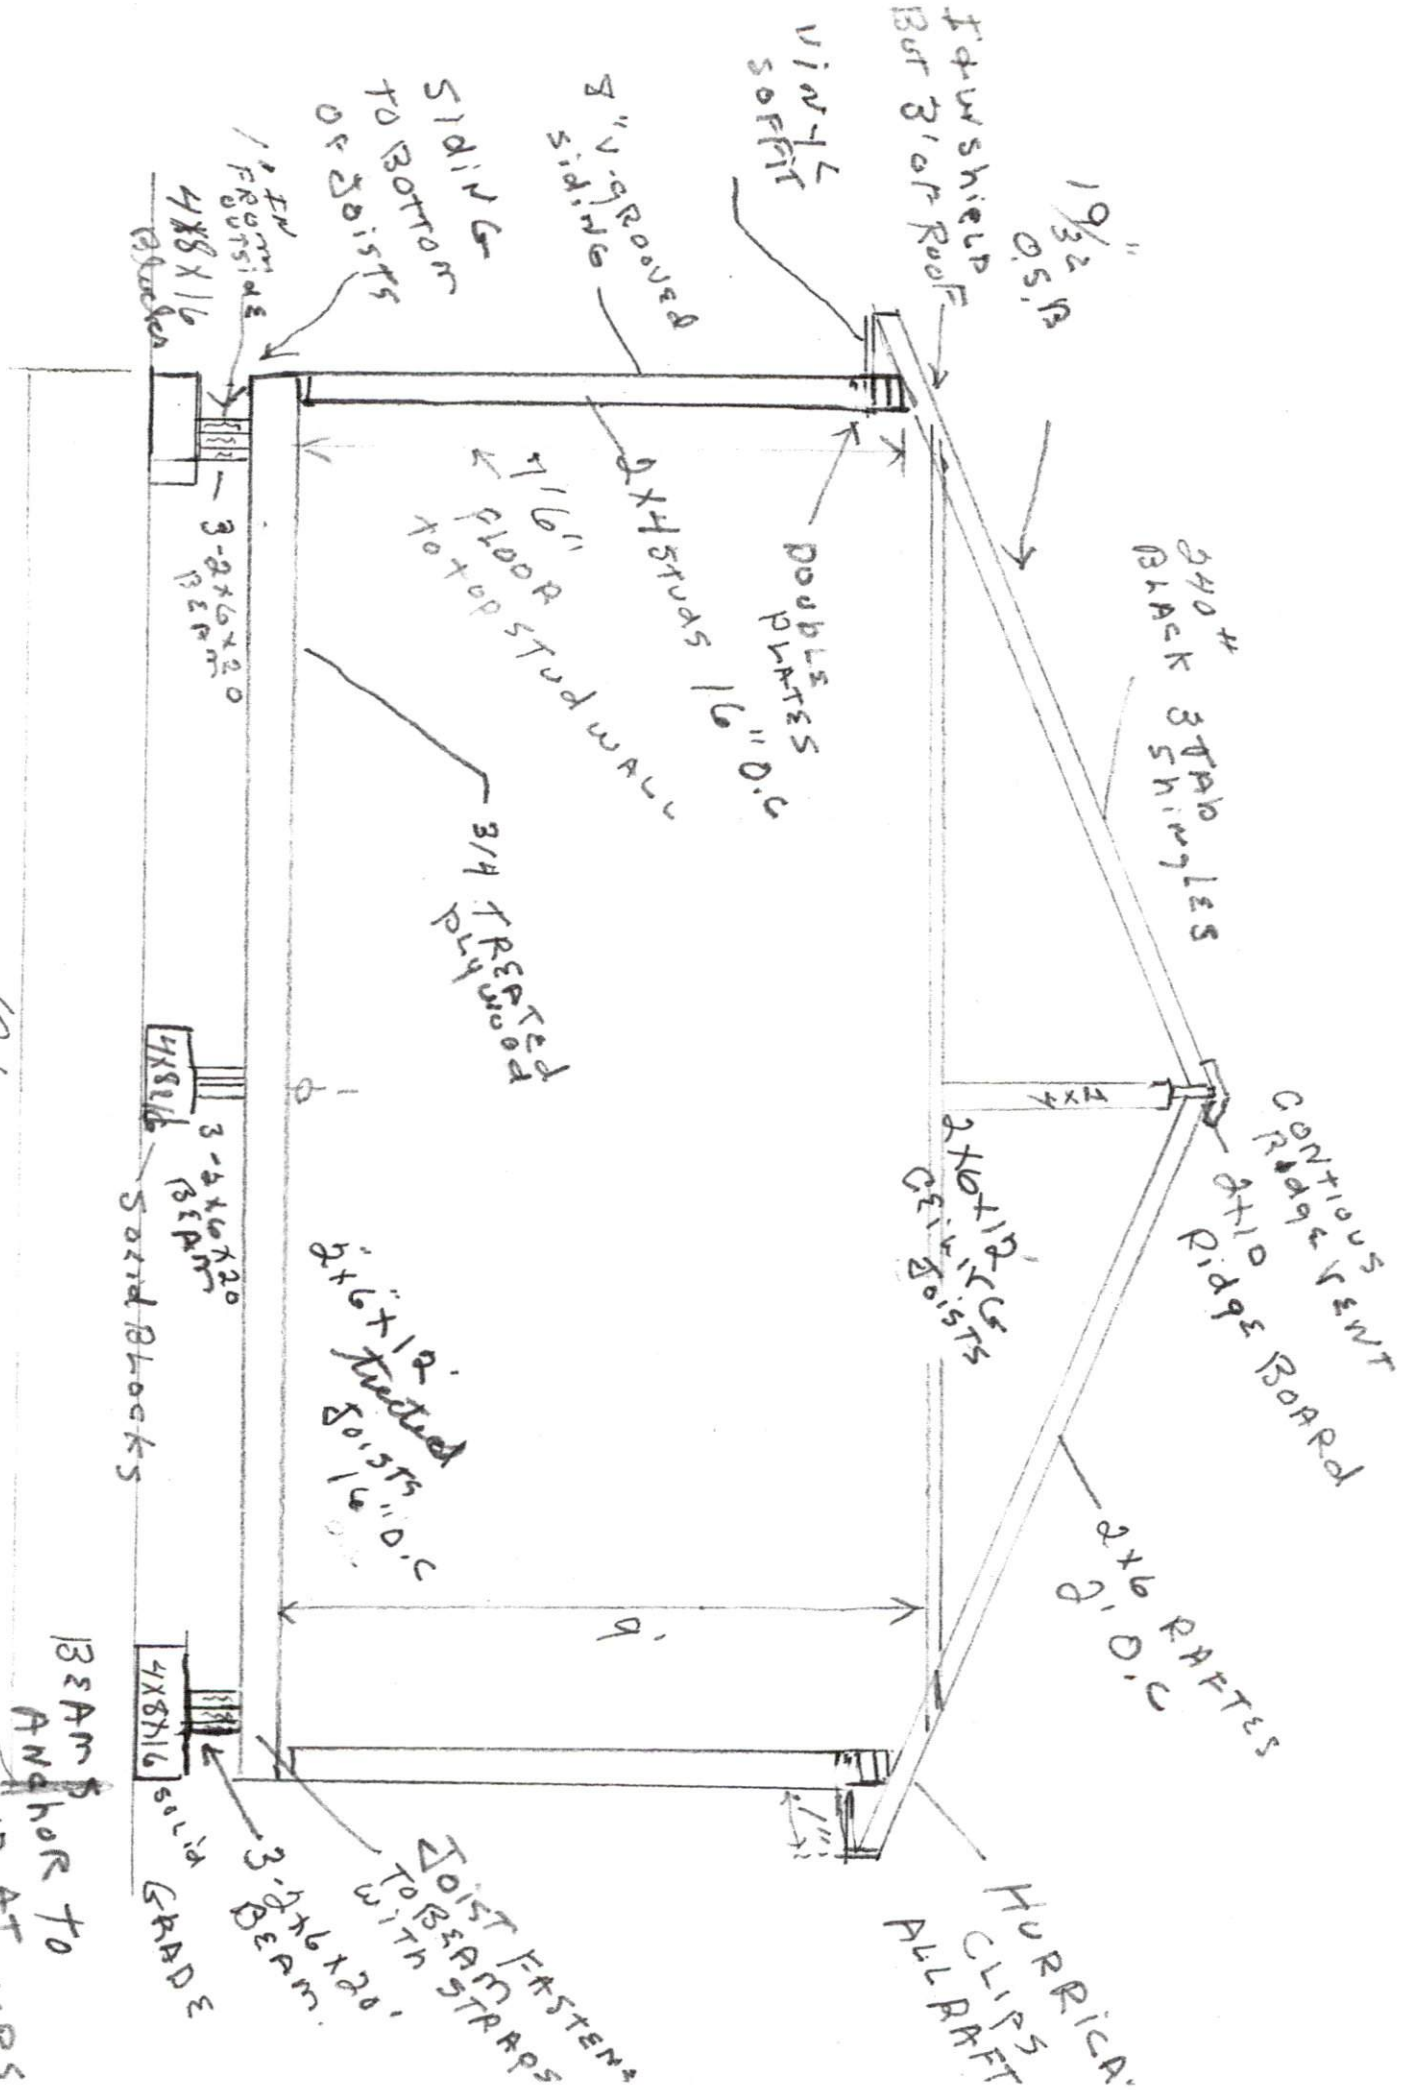

12'

Melanie Haley 174 Silverthorne Dr Sanford
 841 7183
 302 PM#
 BEAM ANCHOR TO
 GROUND AT
 ALL CORNERS