


Customer called 10/16/18 to make site plan adjustment over the phone. Change was done per conversation between h/o and environmental health.

NCSR # 1272 "

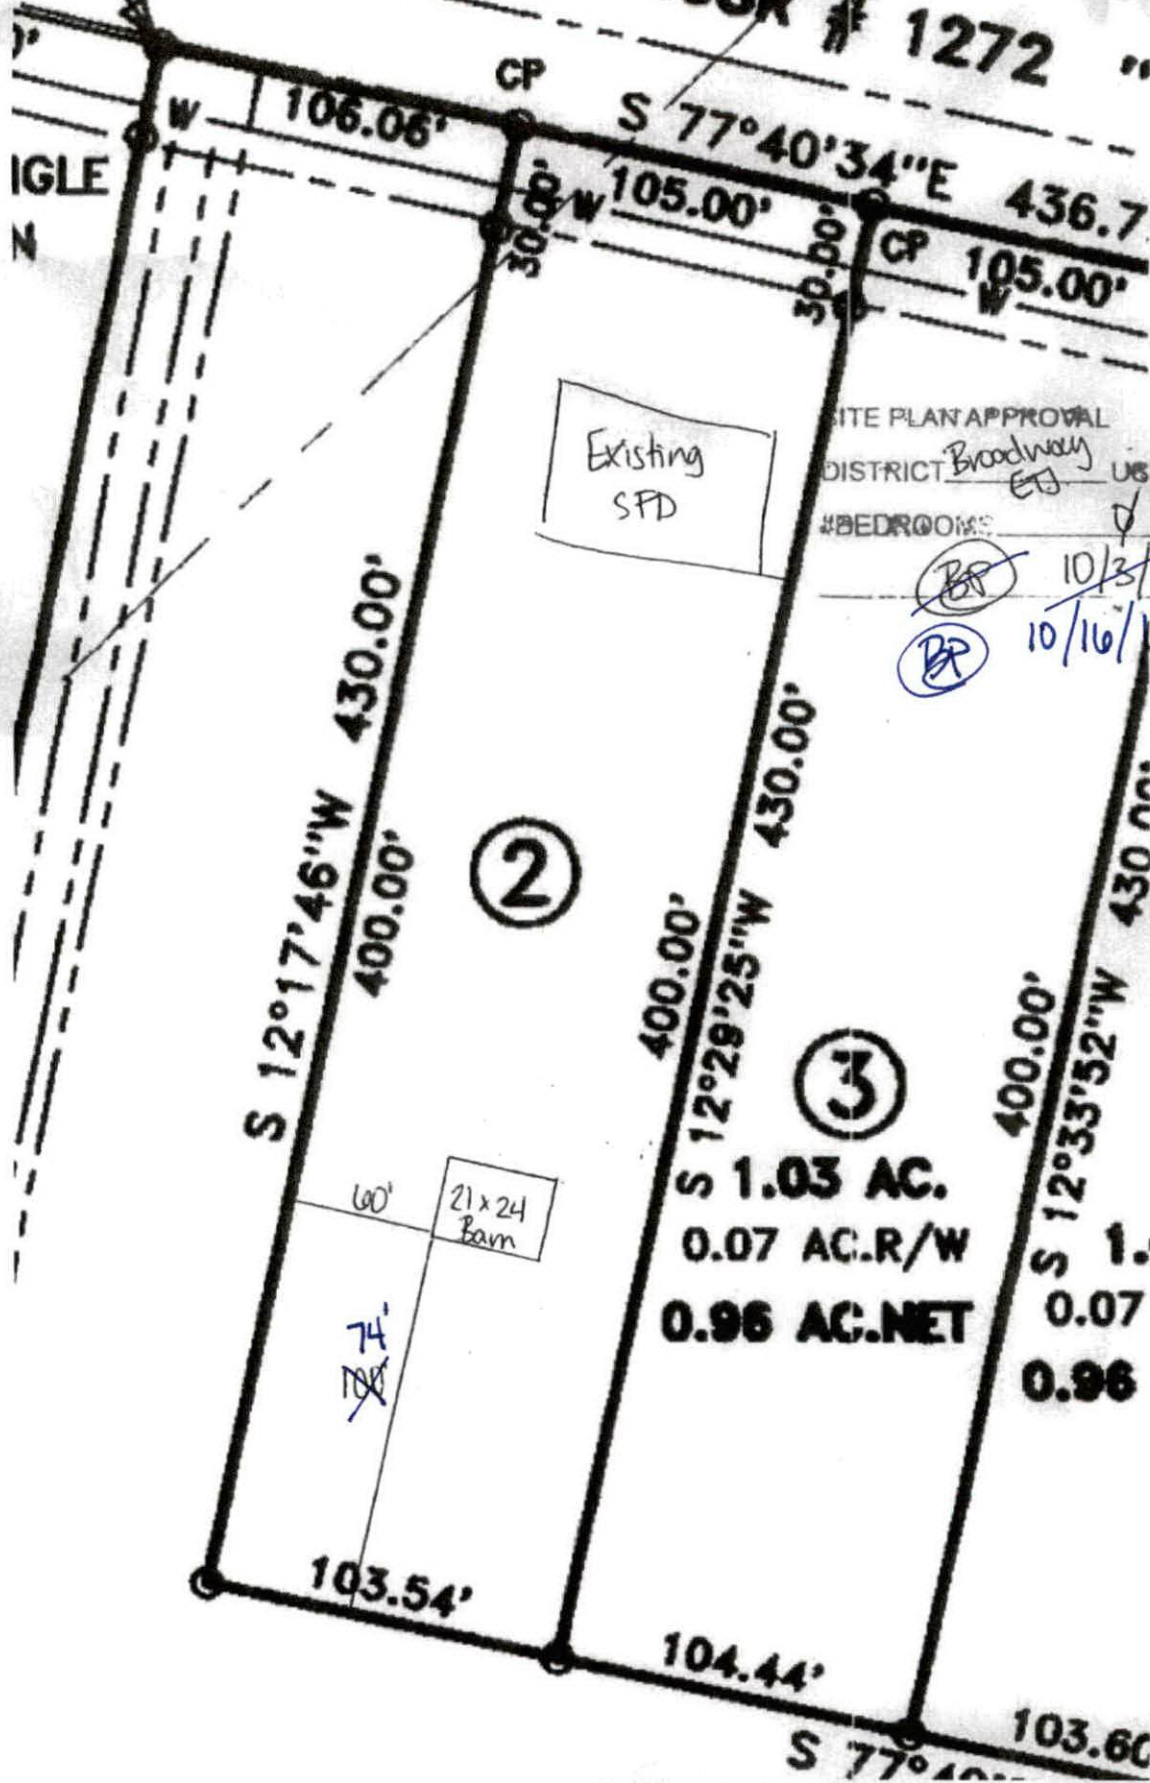

SITE PLAN APPROVAL
 DISTRICT Brooklyn USE Barn
 #BEDROOMS 1
 (BR) 10/3/18
 (BR) 10/16/18
 ADMINISTRATOR

Existing SFD

21x24 Barn

74'

103.54'

104.44'

103.60'

2

3

S 1.03 AC.
 0.07 AC. R/W
 0.96 AC. NET

S 1.
 0.07
 0.96

IGLE
 N

106.06'

S 77°40'34\"/>

105.00'

105.00'

S 12°17'46\"/>

S 12°29'25\"/>

S 12°33'52\"/>

S 77°40'