

HTE# BRES18160013112

Harnett County Department of Public Health

25295

PERMIT # 30264

Operation Permit

New Installation Septic Tank Nitrification Line Repair Expansion

PROPERTY LOCATION: 113 Circle Island Dr. (NC 55)

Name: (owner) Lorenza Covington Sr. SUBDIVISION Denning Park LOT # 6

System Installer: Bobby Thomas Registration # _____

Basement with plumbing: Garage Number of Bedrooms 3


Type of Water Supply: Community Public Well Distance from well NA feet

System Type: Existing System Types V and VI Systems expire in 5 years.

(In accordance with Table V a)

Owner must contact Health Department 6 months prior to expiration for permit renewal.

This system has been installed in compliance with applicable North Carolina General Statutes, Rules for Sewage Treatment and Disposal, and all conditions of the Improvement Permit and Construction Authorization.

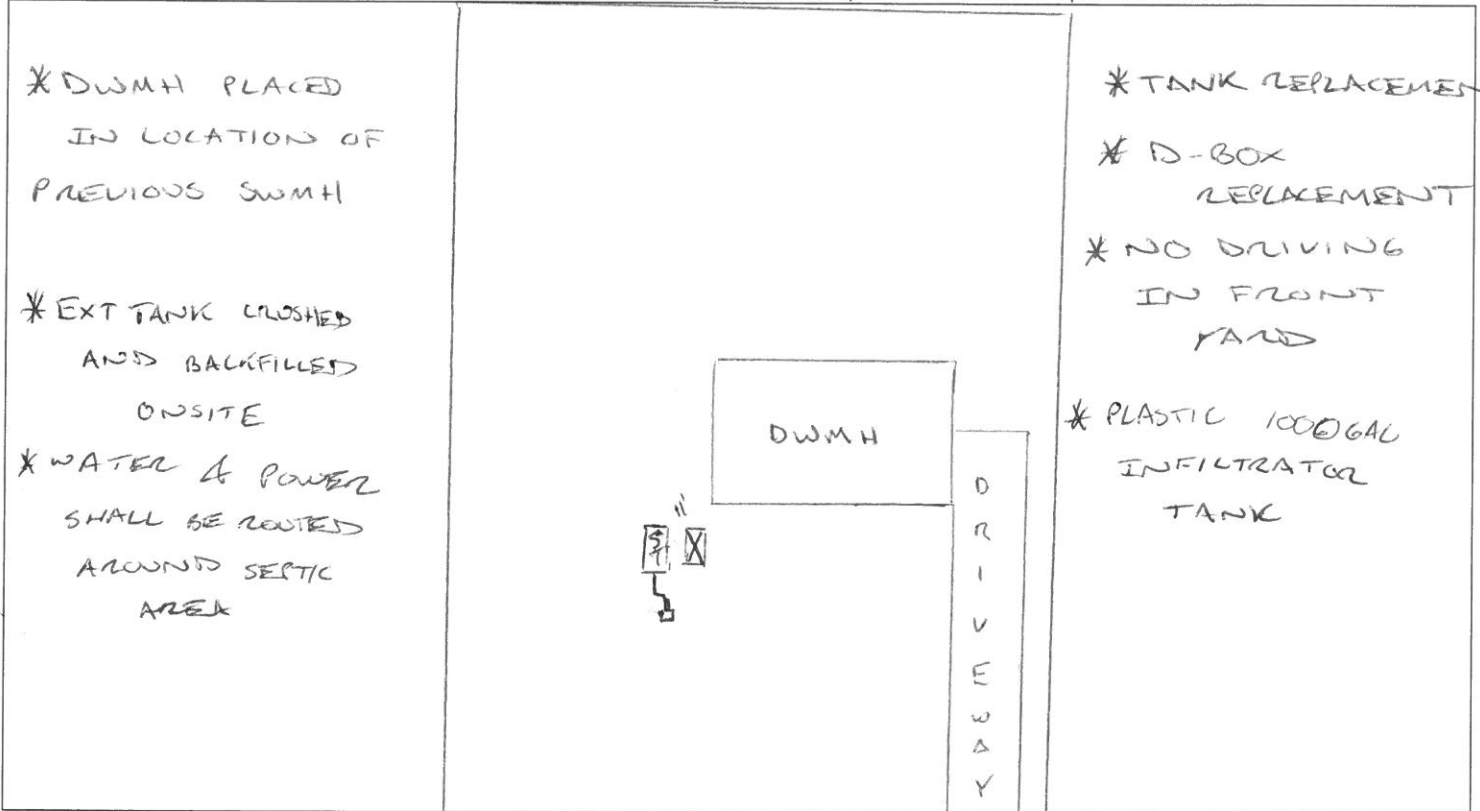

PERMIT CONDITIONS:

- I. Performance: System shall perform in accordance with Rule .1961.
- II. Monitoring: As required by Rule .1961.
- III. Maintenance: As required by Rule .1961. Other: _____
Subsurface system operator required? Yes No
If yes, see attached sheet for additional operation conditions, maintenance and reporting.
- IV. Operation: _____
- V. Other: _____

D-Box Pump Alarm H2O Line PWR Line

Following are the specifications for the sewage disposal system on the above captioned property.

Type of system: Conventional Other Existing Sys. Septic Tank: 1000 (NEW) gallons Pump Tank: _____ gallons

Subsurface Drainage Field No. of ditches EXT exact length of each ditch EXT feet width of ditches EXT feet depth of ditches EXT inches

French Drain Required: _____ Linear feet

Authorized State Agent [Signature]

Date 01/02/2018