

**HARNETT DEPARTMENT OF PUBLIC HEALTH PERMIT
TO CONSTRUCT A DRINKING WATER SUPPLY WELL**

PIN #: 1507-38-4961.000 Parcel #: 021537 0110 25 Application #: BRES1810-0034 Subdivision: Walts Crossing Lot #: 3

Applicant Name: Mark Craft (Greenfield Housing Center)
Address: 2117 US-70 BUS, Garner, NC 27529

Type of Facility Served by Well: Man. Home

Sewage System: 25% Reduction Sys.

Permit Conditions: Location - 126 Delany Ct. (Suggs Rd. SR 1727)

General Permit Conditions:

- Drinking water supply well construction must meet 15A NCAC 02C.100 rules
- The permitted drinking water supply well shall be located in accordance with the **SITE PLAN**
- **ANY ALTERATION** of the site of the site (including location of structures and appurtenance) or modification in use of the well, may subject this Permit to revocation

Authorized State Agent  Date 10/25/18

Grouting Inspection Witnessed _____ **Date** _____
 Grouting self-certified by driller GW-1 provided? Yes No

See attachment for construction sketch

WELL CERTIFICATE OF COMPLETION

Date: _____ Application #: BRES1810-0034 Well Contractor: _____

Applicant Name: Mark Craft (Greenfield Housing Center)
Address: 2117 US-70 BUS, Garner, NC 27529
Directions to Site: Location - 126 Delany Ct. (Suggs Rd. SR 1727)

Use of Well: _____ Date Drilled: _____ Total Depth: _____ Replacement Well? Yes No
Static Water Level: _____ Top of Casing is _____ in. above surface. Yield: _____ gpm at _____ ft.
Disinfection: Type _____ Amount _____

<u>Water Zone (depth)</u>	<u>Casing</u>	<u>Grout</u>
From _____ To _____	From _____ To _____	From <u>0</u> To _____
From _____ To _____	Diameter: _____ Material: _____ Thickness: _____	Material: _____ Method: _____
From _____ To _____	From _____ To _____	From _____ To _____
	Diameter: _____ Material: _____ Thickness: _____	Material: _____ Method: _____
	From _____ To _____	From _____ To _____
	Diameter: _____ Material: _____ Thickness: _____	Material: _____ Method: _____

Inspector: _____ On Hold Date: _____ Release Date: _____

Remarks: _____

Well Head Information


Casing Height: _____ (above finished grade) Access Port: _____ Vent Stack: _____
Well ID Tag: _____ Pump ID Tag: _____ Sampling Tap: _____ Backflow Preventer: _____
Sample Taken? Yes No Well Head properly sealed: _____

Remarks: _____

Authorized State Agent _____ Date _____

See Attachment for completion sketch

Well Construction Sketch

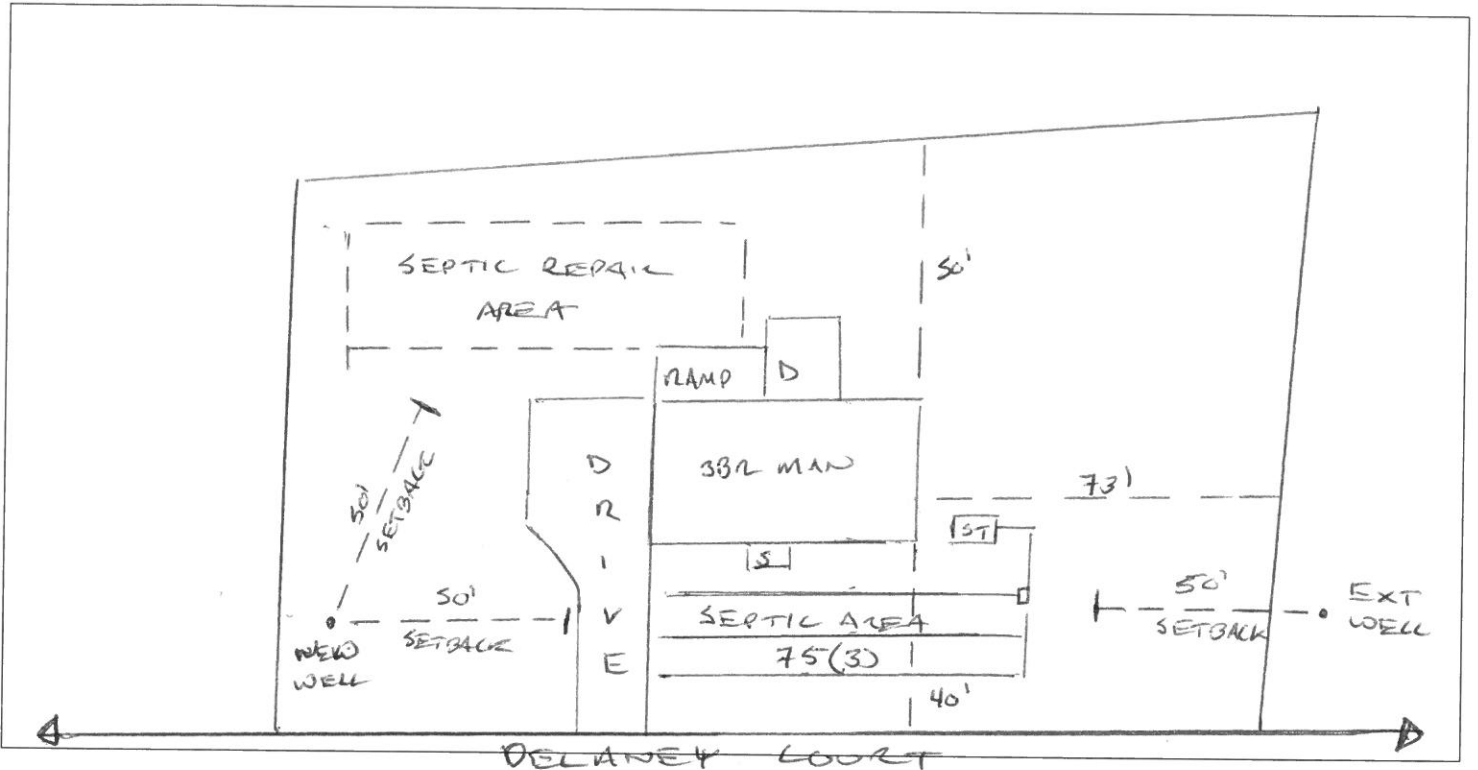

* CONSULT PRIOR TO INSTALL, TIGHT SEPTIC SETBACK.
 PREFERRED LOCATION MAY BE NEXT TO POLE
 NEAR EXT WELL [BASED ON FINAL MAN. HOME LOCATION]

Well Completion Sketch

