



HARNETT COUNTY CENTRAL PERMITTING
APPLICATION # 1810-0057
JOB NAME Smith
DATE PLANS RECEIVED 10/23/18
SITE PLANS APPROVED _____
APPROVED BY _____

Jeff Smith
854 NC 27E
Lillington, NC
27546
910-814-7527

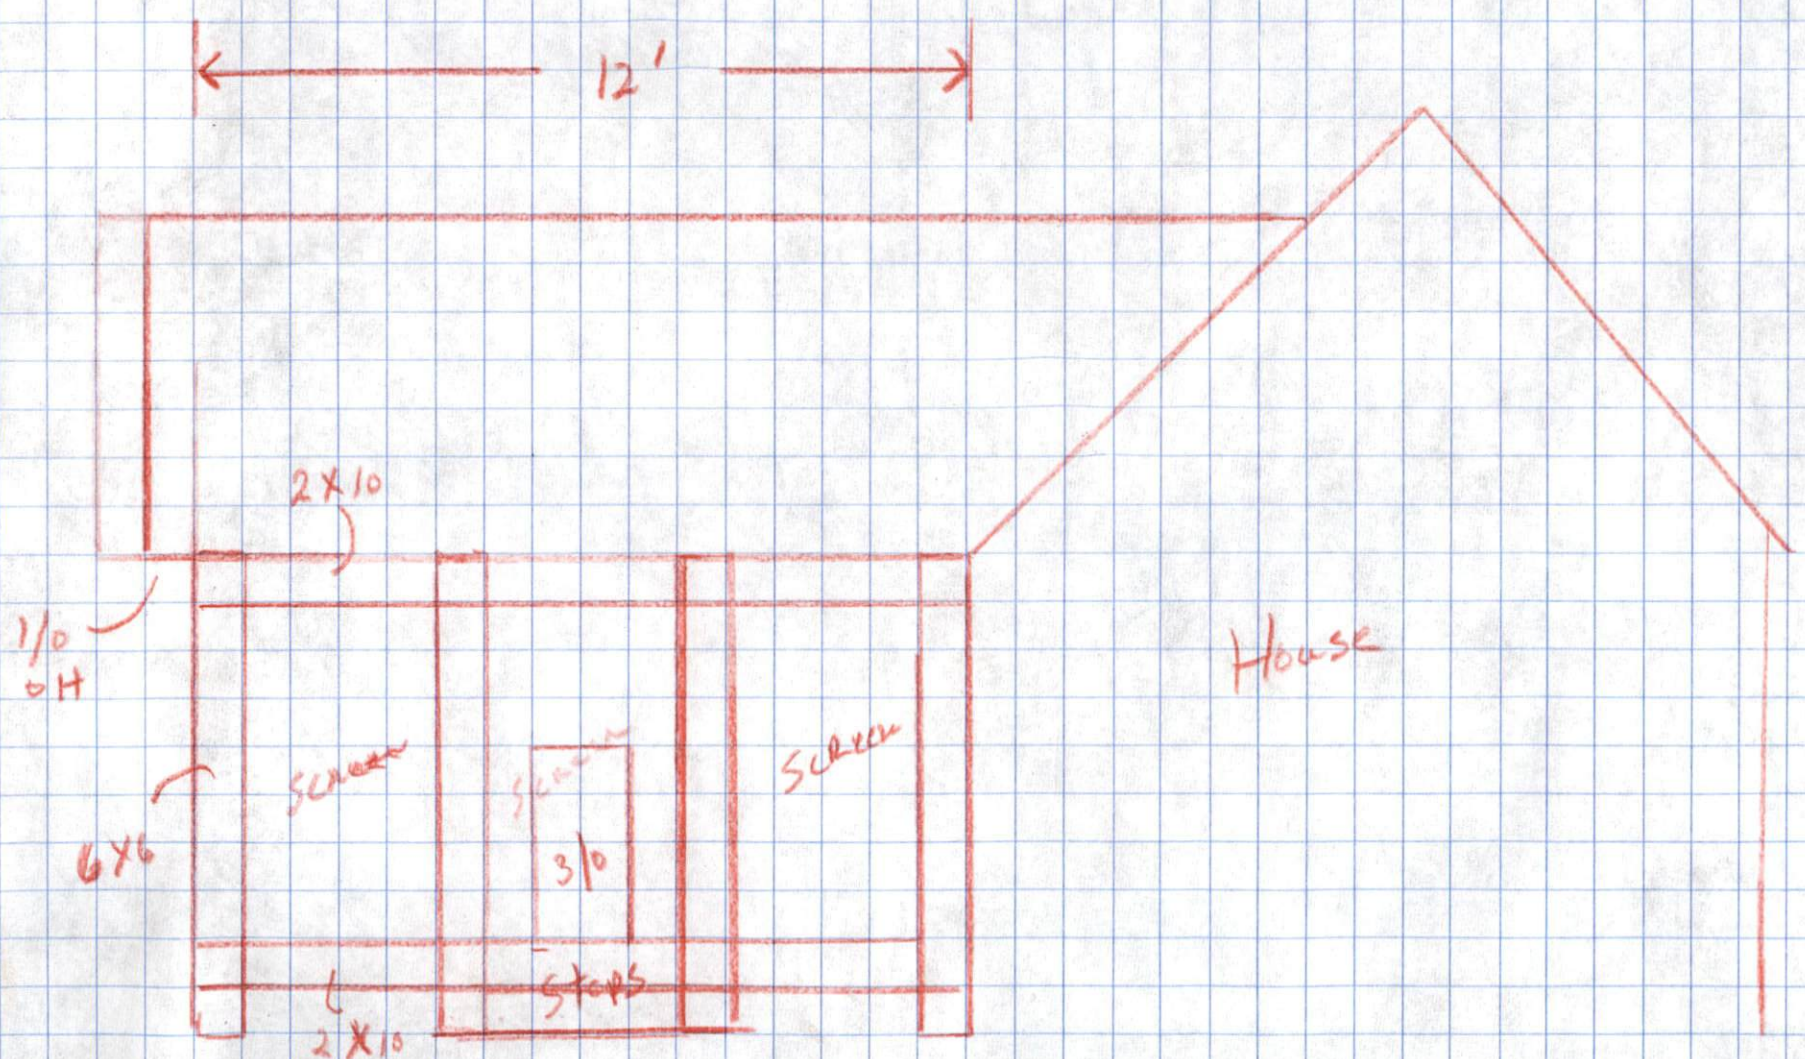

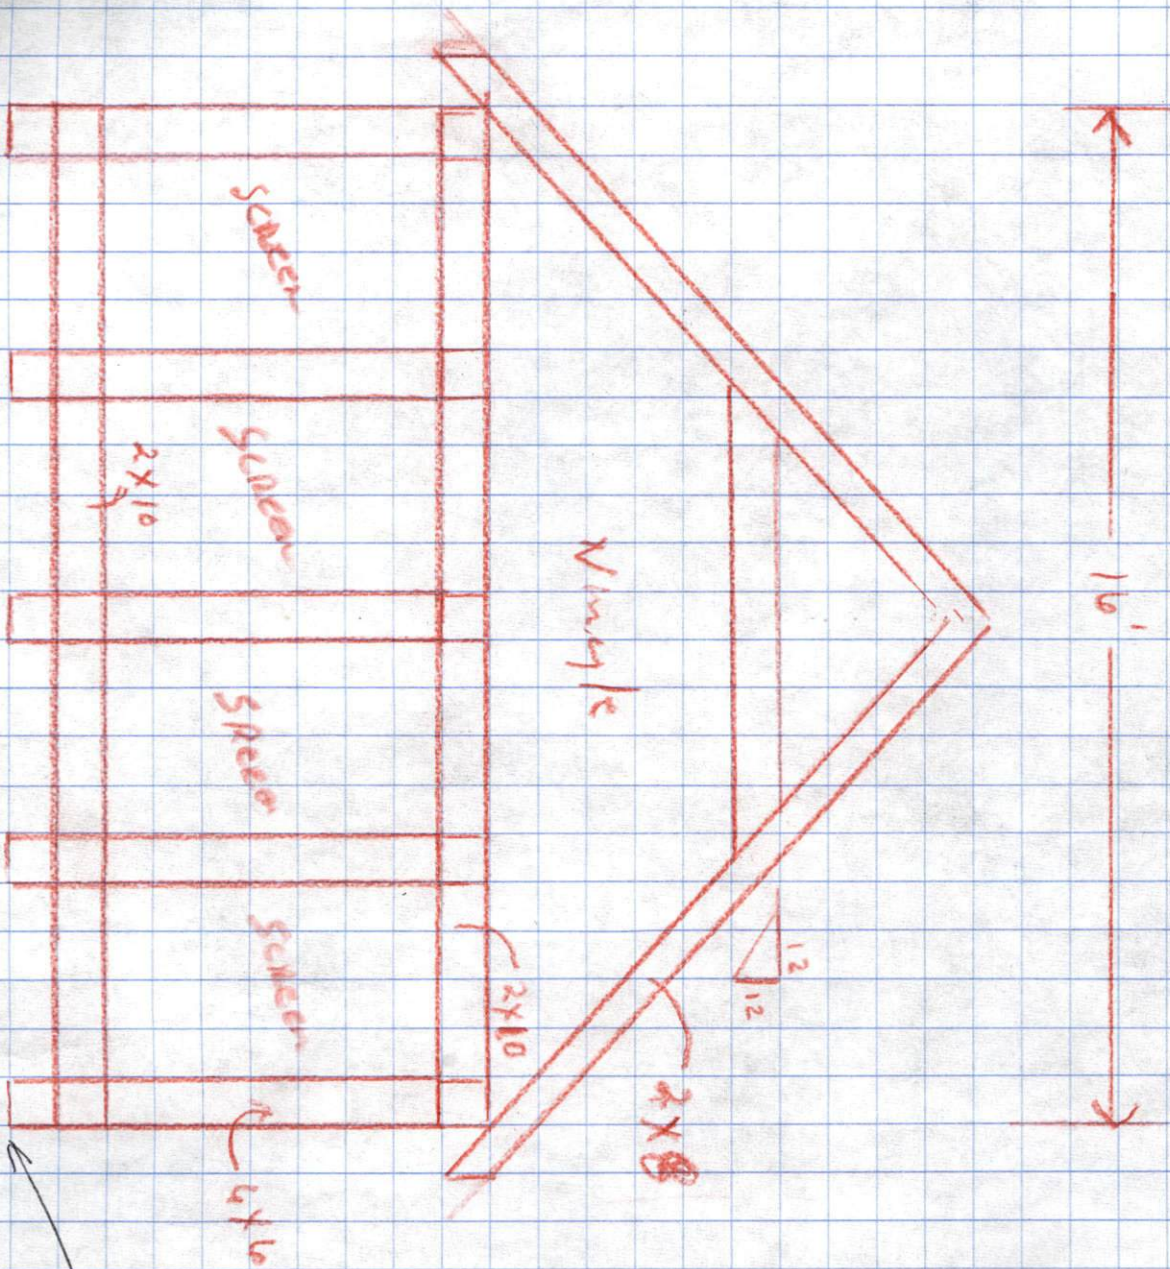

footings
 16" wide
 4' Deep
 8" concrete
 bottom
 of