

HTE# BRES111-0002

Harnett County Department of Public Health

25306

PERMIT # 30286

Operation Permit

New Installation Septic Tank Nitrification Line Repair Expansion

Ronald Pegues (owner)

PROPERTY LOCATION: 232 Wexford Dr. (Purfoy Rd. S. 1446)

Name: (owner) David Andersson (GoCo)

SUBDIVISION Wexford SIDS

LOT # 12

System Installer: Gulley's Backhoe Service Registration # 1081

Basement with plumbing: Garage Number of Bedrooms 3


Type of Water Supply: Community Public Well Distance from well NA feet

System Type: 25% red sys IIIg + Conventional Types V and VI Systems expire in 5 years.

(In accordance with Table V a)

Owner must contact Health Department 6 months prior to expiration for permit renewal.

This system has been installed in compliance with applicable North Carolina General Statutes, Rules for Sewage Treatment and Disposal, and all conditions of the Improvement Permit and Construction Authorization.

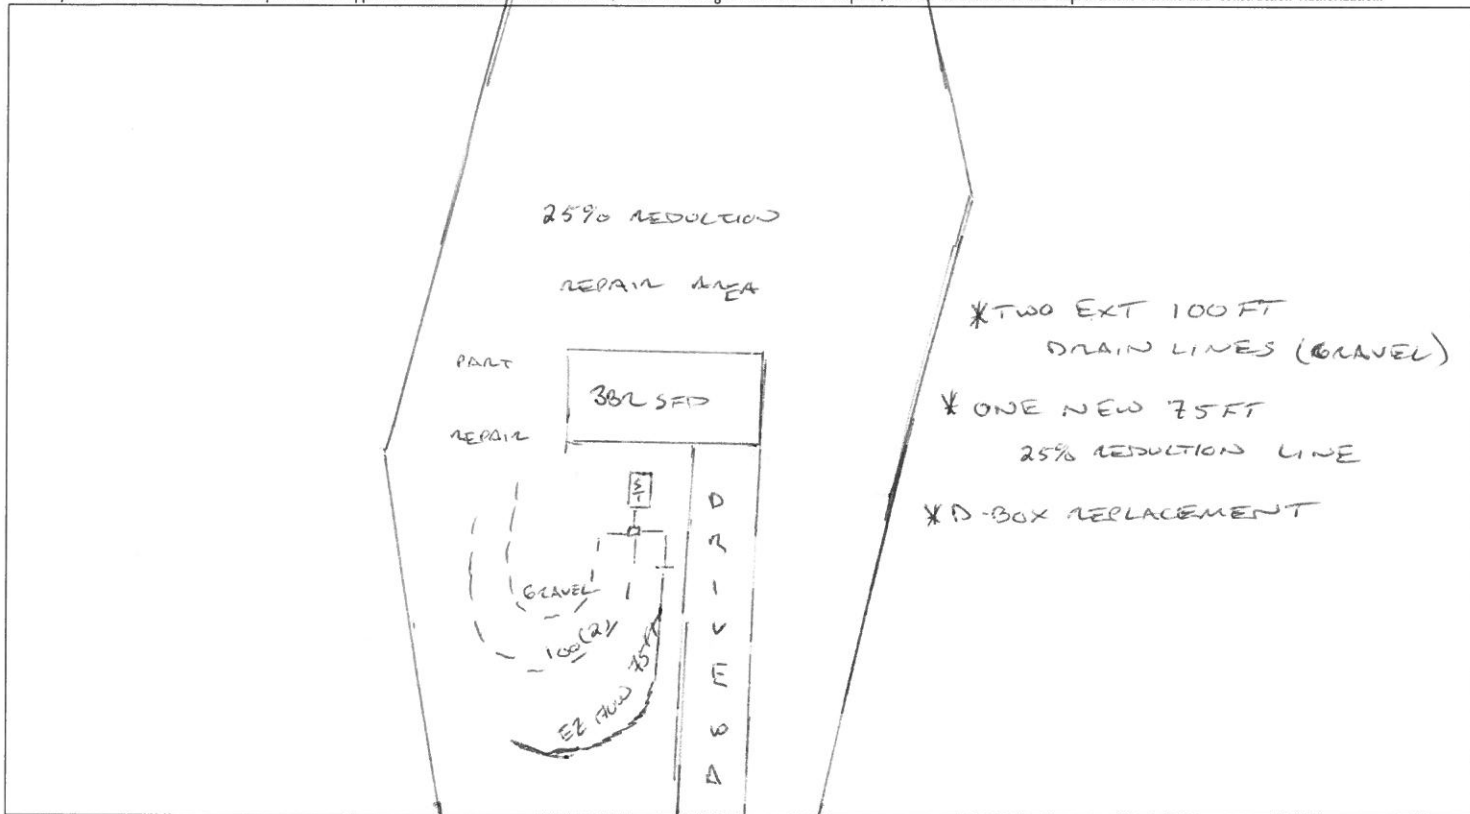

PERMIT CONDITIONS:

I. Performance: System shall perform in accordance with Rule .1961.

II. Monitoring: As required by Rule .1961.

III. Maintenance: As required by Rule .1961. Other:

Subsurface system operator required? Yes No WEXFORD DRIVE
If yes, see attached sheet for additional operation conditions, maintenance and reporting.

IV. Operation:

V. Other:

D-Box Pump Alarm H2O Line PWR Line

Following are the specifications for the sewage disposal system on the above captioned property.

Type of system: Conventional Other EE FLOW IIIg Septic Tank: EXT gallons Pump Tank: _____ gallons

Subsurface Drainage Field No. of ditches 1 exact length of each ditch 75 feet width of ditches 3 feet depth of ditches 26 inches

French Drain Required: _____ Linear feet

Authorized State Agent [Signature]

Date 01/17/2019