



80 CAROLE ST S

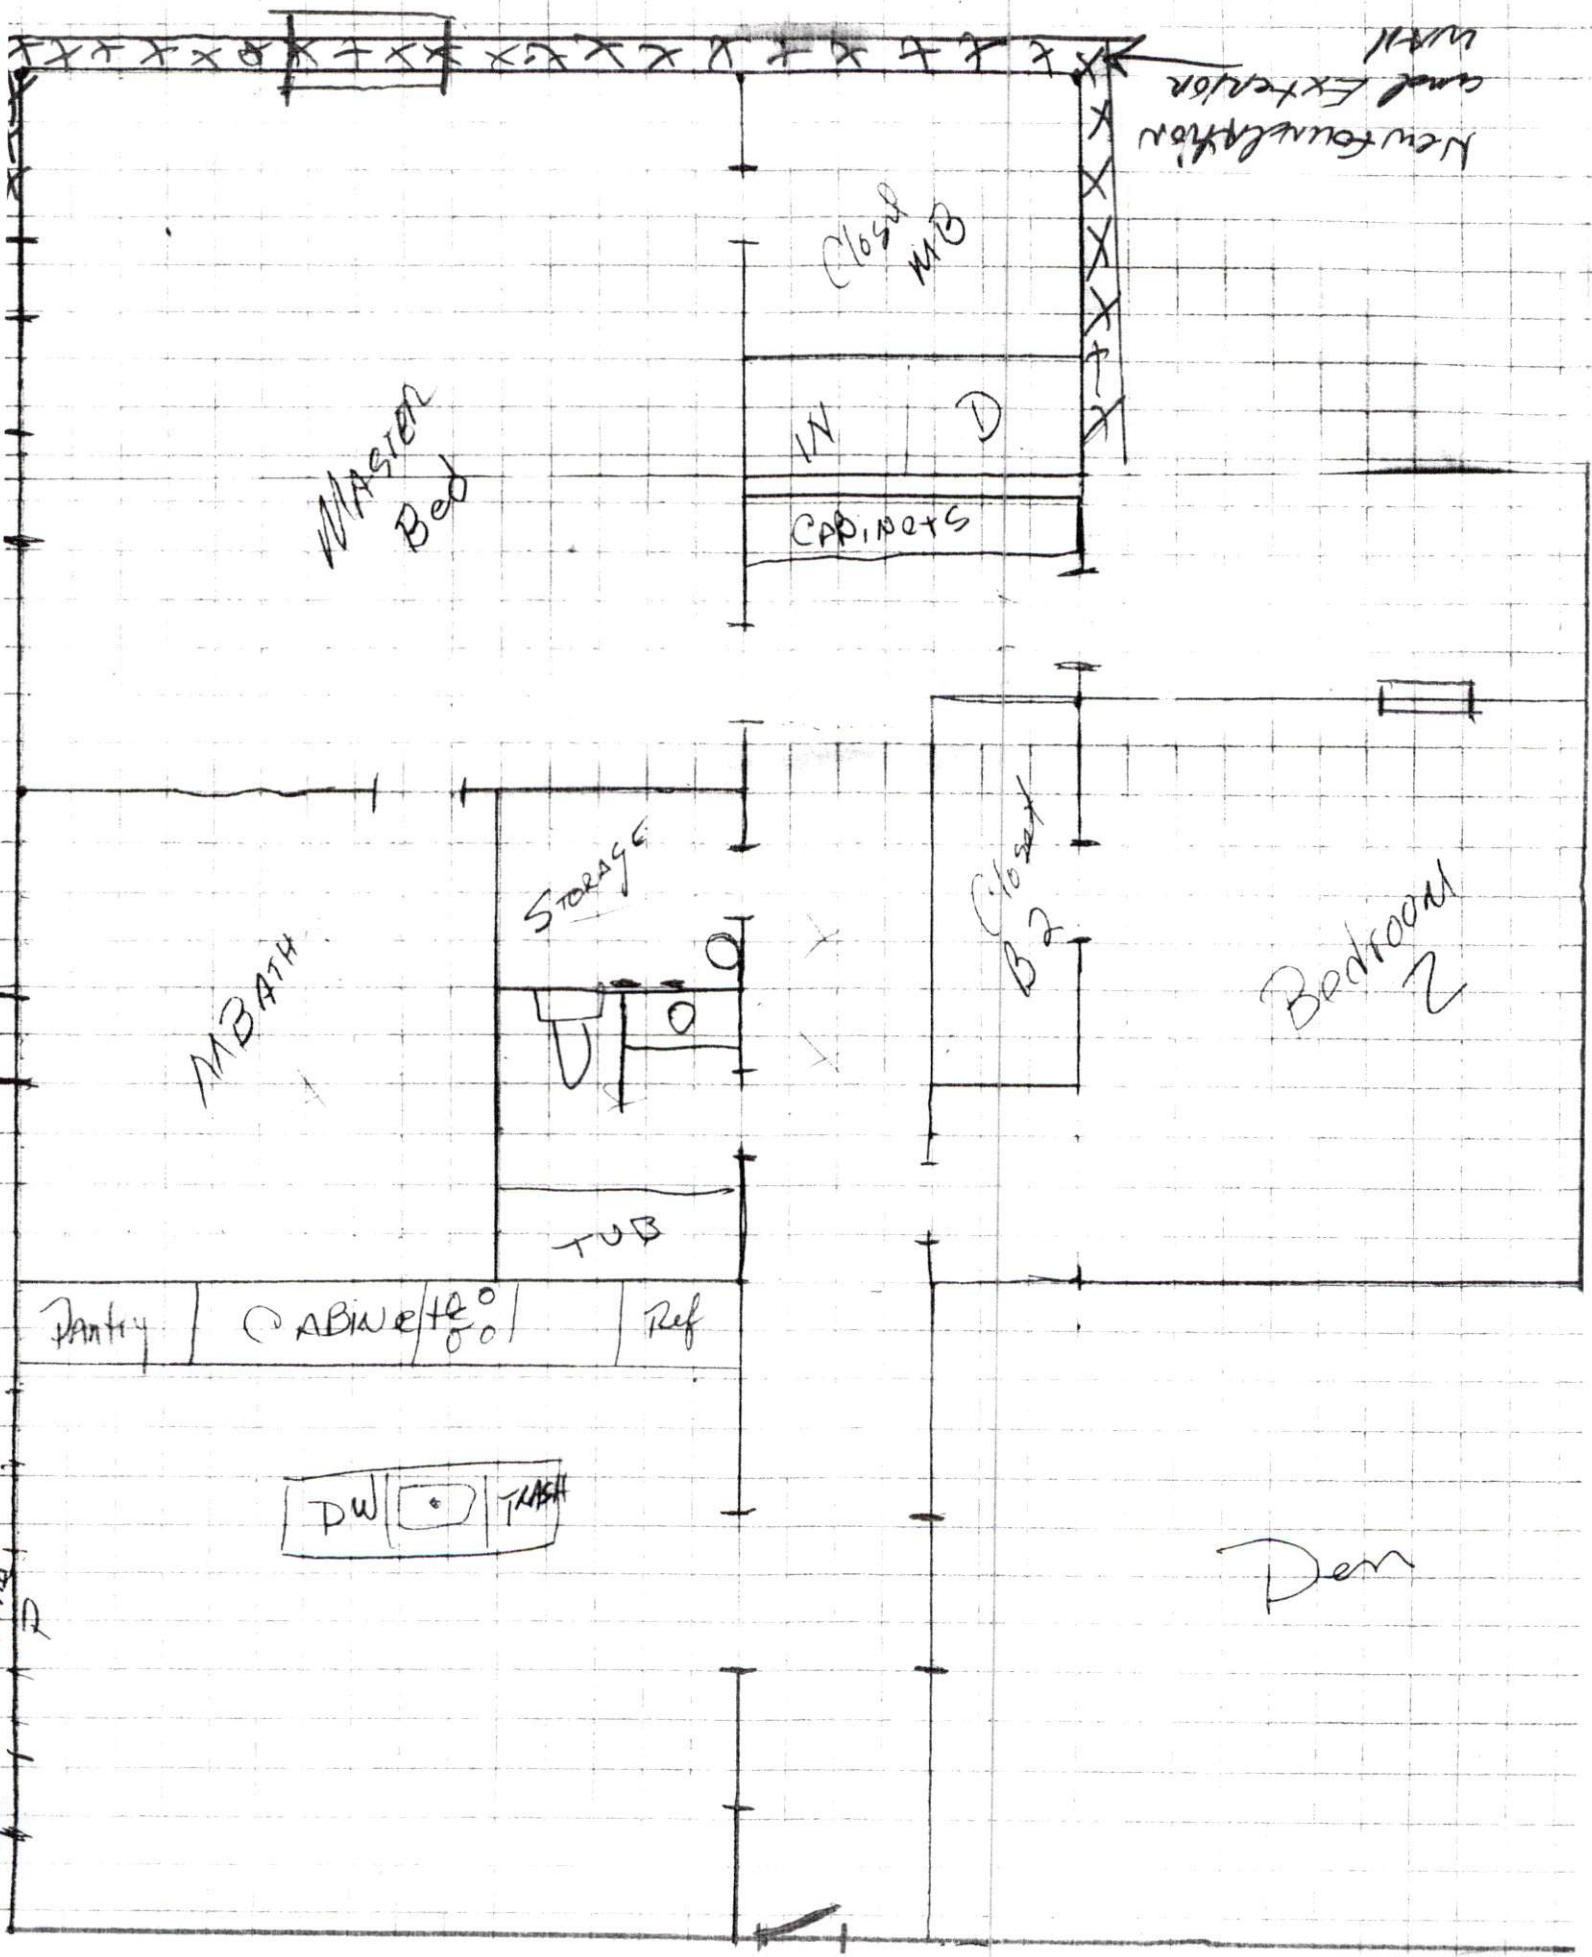

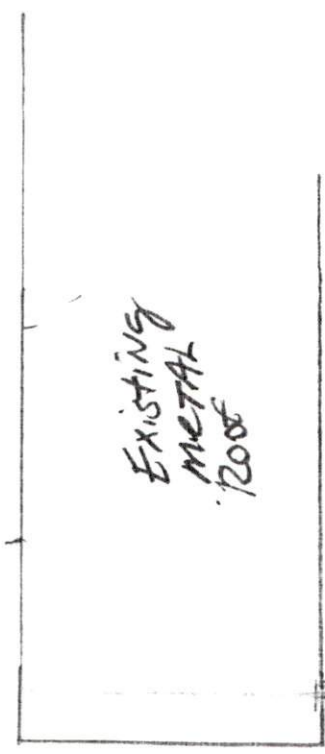

EXISTING
METAL
ROOF

2x4 1/2
OSB

8' ceiling
Existing

8" CMU
1/2 AB
4" OC

2x10 Existing

16" x 8" THICK FOOTING

30 CARBIE STS