


Optional Finished Third Floor (Approx. ~~547~~ sq. ft.)

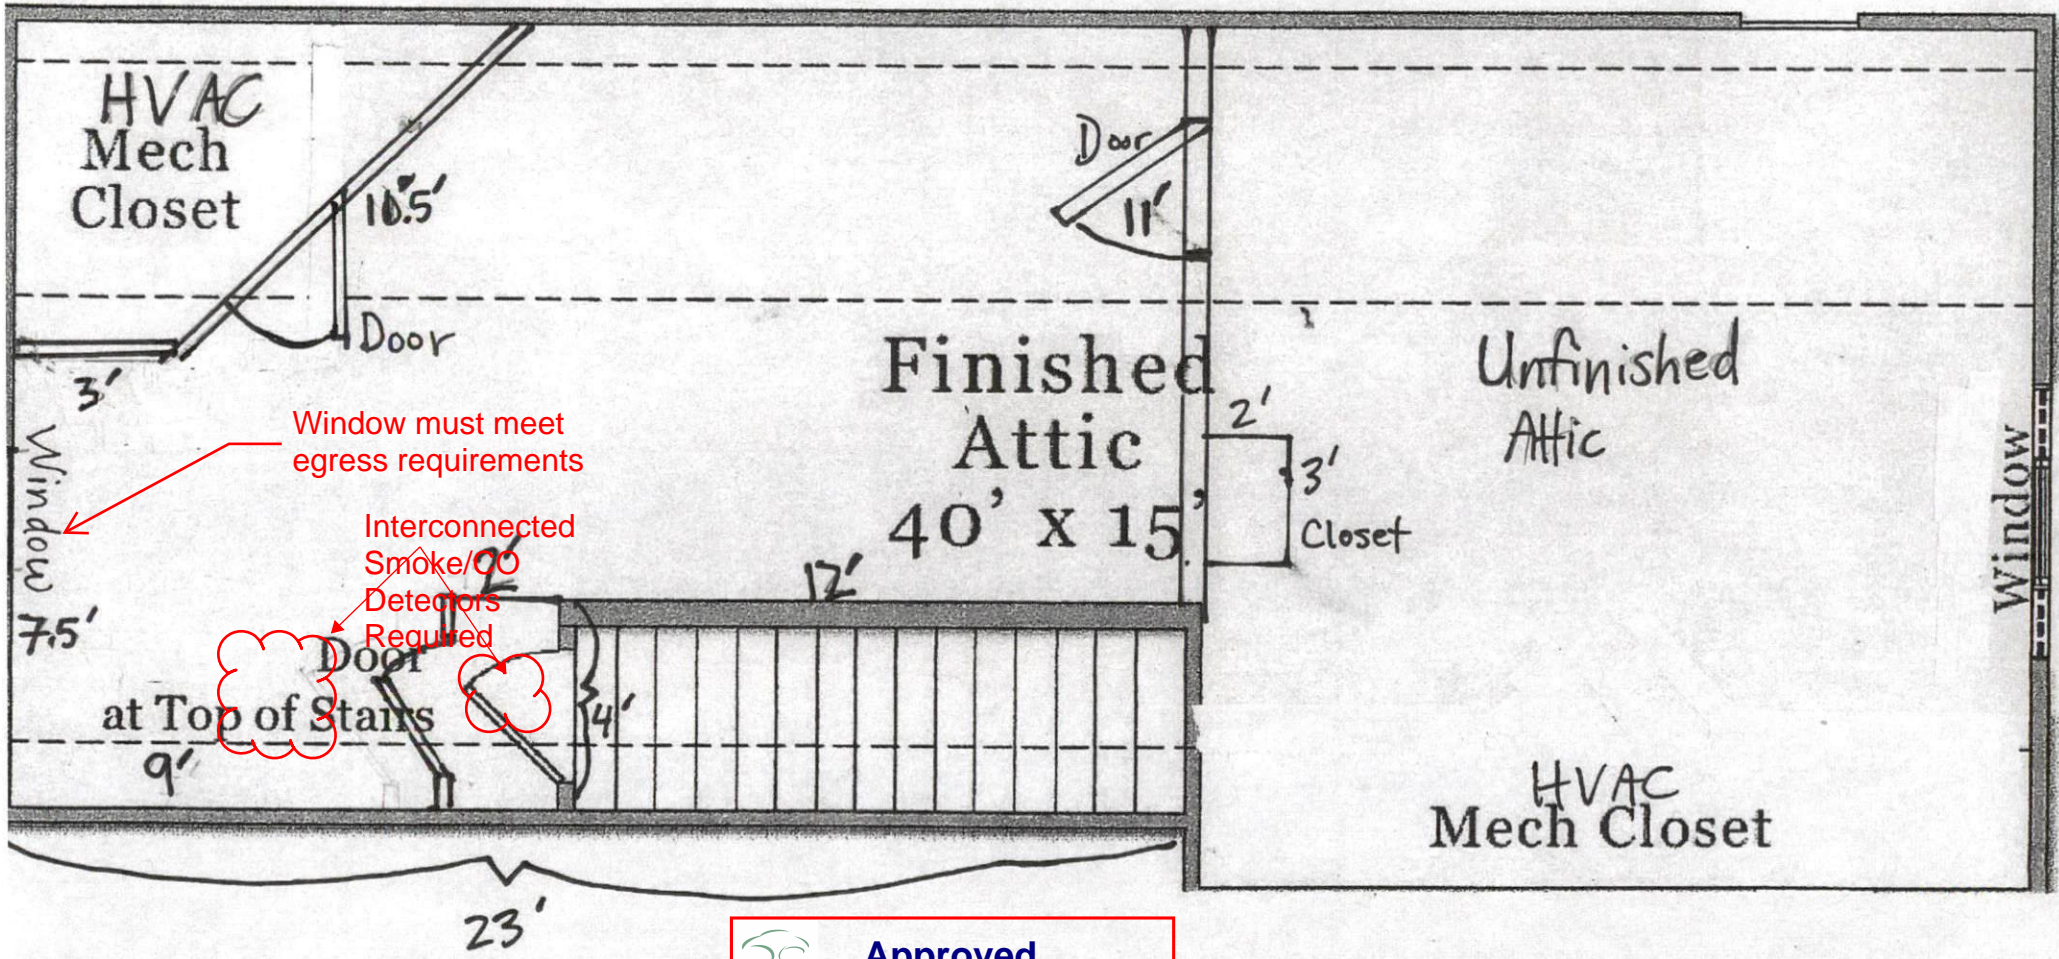

Window must meet egress requirements

Interconnected Smoke/CO Detectors Required

 **Approved**
button 12/18/2018