

HTE# BUES901-00022

# Harnett County Department of Public Health

25511

PERMIT # 30486

## Operation Permit

New Installation  Septic Tank  Nitrification Line  Repair  Expansion

Name: (owner) Rich Earnhart  
Glen Jones, Inc.

PROPERTY LOCATION: 4011 Sheriff Johnson Rd. (S1516)

System Installer: Michael Weeks

SUBDIVISION \_\_\_\_\_ LOT # \_\_\_\_\_

Basement with plumbing:  Garage  Number of Bedrooms NA Registration # \_\_\_\_\_


Type of Water Supply:  Community  Public  Well Distance from well NA feet

System Type: 25% Reduction Sp. TTS Types V and VI Systems expire in 5 years. [FARM EXEMPT]

(In accordance with Table V a)

Owner must contact Health Department 6 months prior to expiration for permit renewal.

This system has been installed in compliance with applicable North Carolina General Statutes, Rules for Sewage Treatment and Disposal, and all conditions of the Improvement Permit and Construction Authorization.

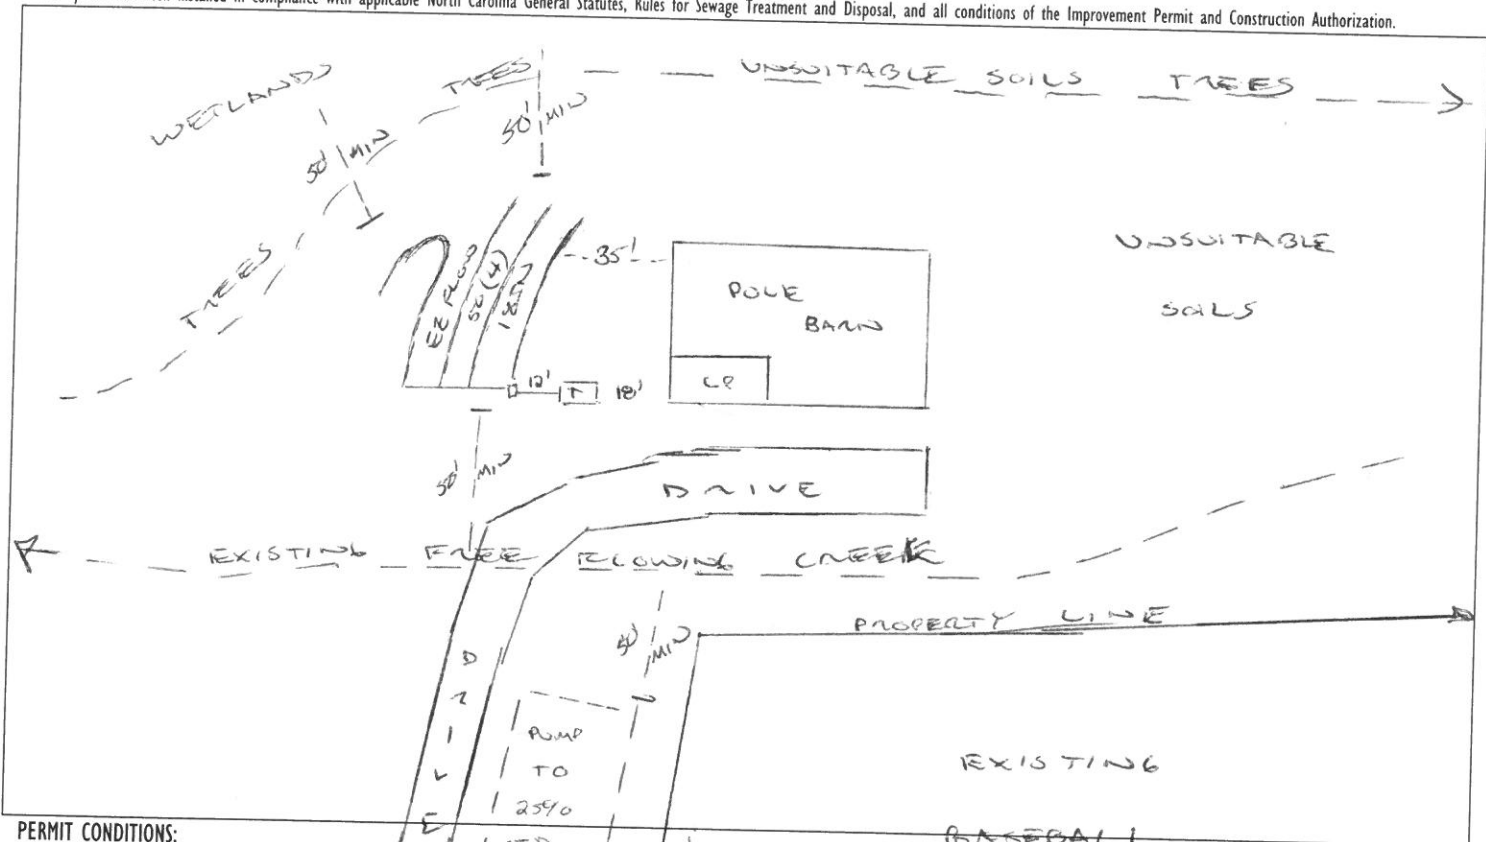

### PERMIT CONDITIONS:

- I. Performance: System shall perform in accordance with Rule .1961.
- II. Monitoring: As required by Rule .1961.
- III. Maintenance: As required by Rule .1961. Other: \_\_\_\_\_  
Subsurface system operator required? Yes  No   
If yes, see attached sheet for additional operation conditions, maintenance and reporting.
- IV. Operation: \_\_\_\_\_
- V. Other: \_\_\_\_\_

D-Box  Pump  Alarm  H2O Line  PWR Line

Following are the specifications for the sewage disposal system on the above captioned property.

Type of system:  Conventional  Other EZ FLOW TTS Septic Tank: 1000 gallons Pump Tank: \_\_\_\_\_ gallons  
 Subsurface No. of exact length width of Septic Tank: \_\_\_\_\_ gallons  
 Drainage Field ditches 4 of each ditch 50 feet width of ditches 3 feet depth of ditches 18 inches  
 French Drain Required: \_\_\_\_\_ Linear feet

Authorized State Agent [Signature]

Date 10/23/2019