

House

Joist Hanger placed 4' 3"


1 of 3

2x12x24'

Ledger Board 5/8" x 6" Lag screws

Drive  
Way

(2) 2x12x20' →

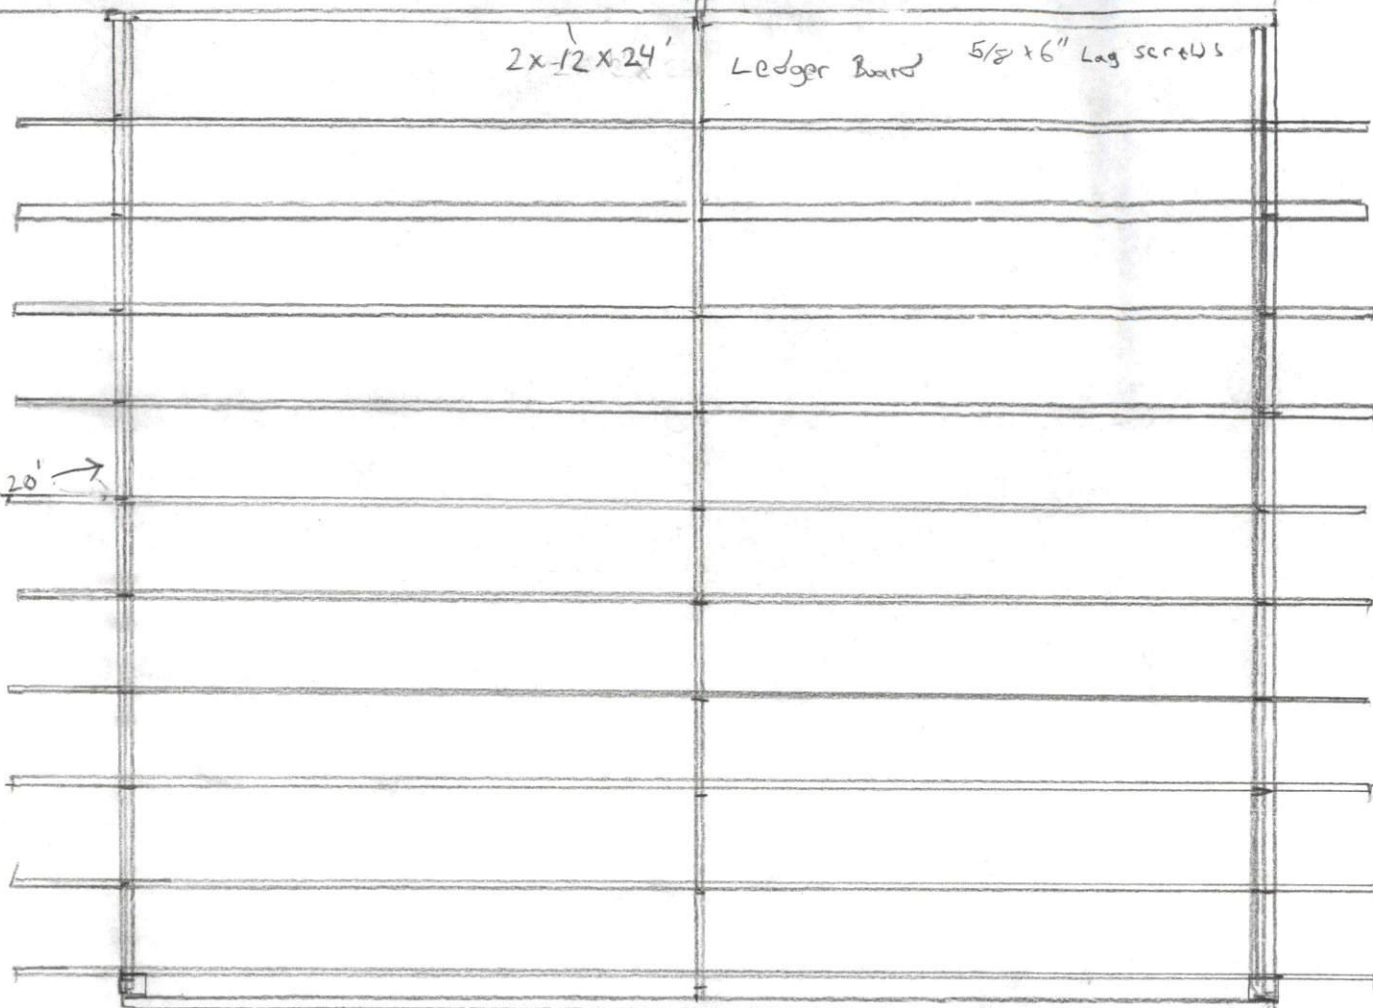

6x6 Post

2x12x24'

6x6 Post


scale 1' : 1/4"

Bastard's Construction

903 Hwy 87 N

Sanford


Perm. # BRES 1901-0004

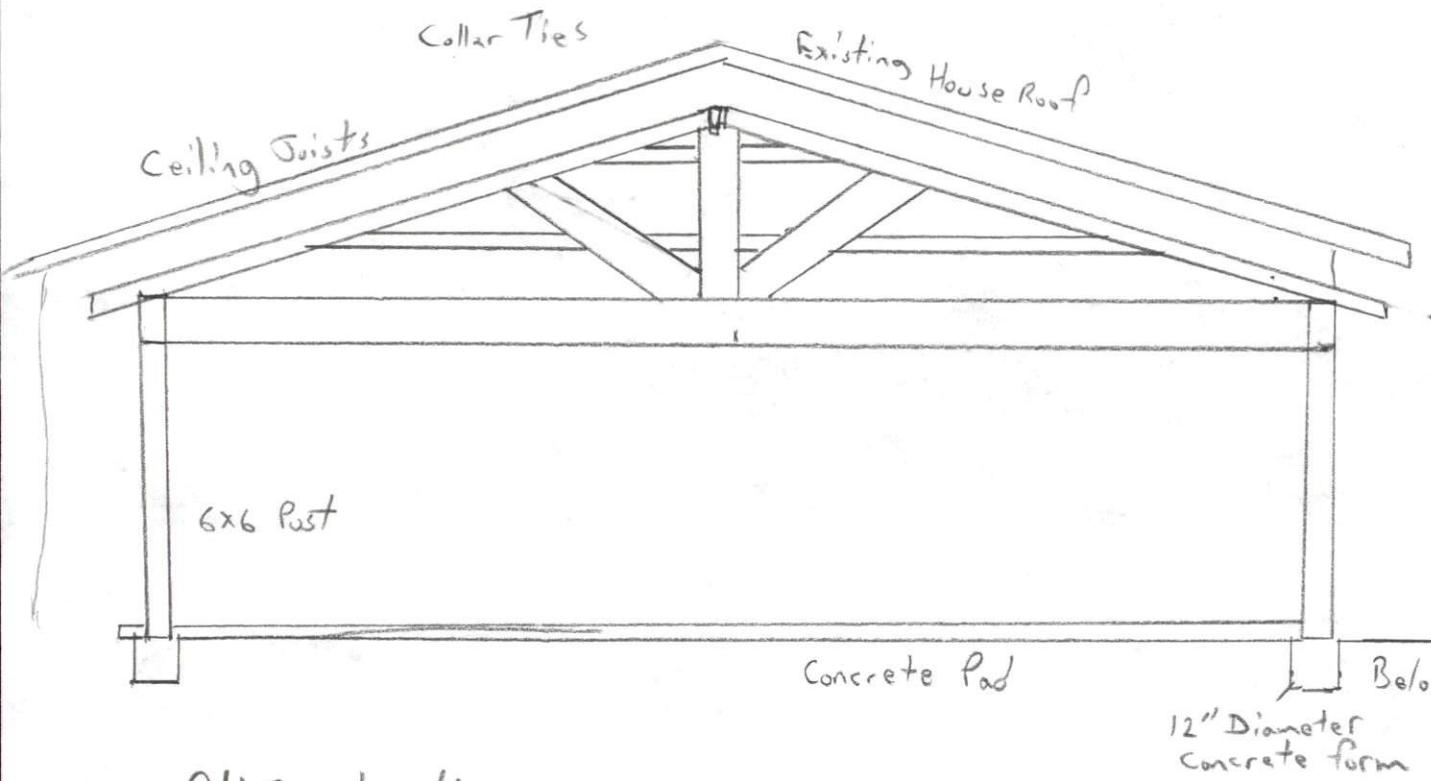

Side Elevation

Scale 1" = 1/4"

BA Starfill Construction  
 903 HWY 87N  
 Sanford  
 Permit BRES 1901-0004

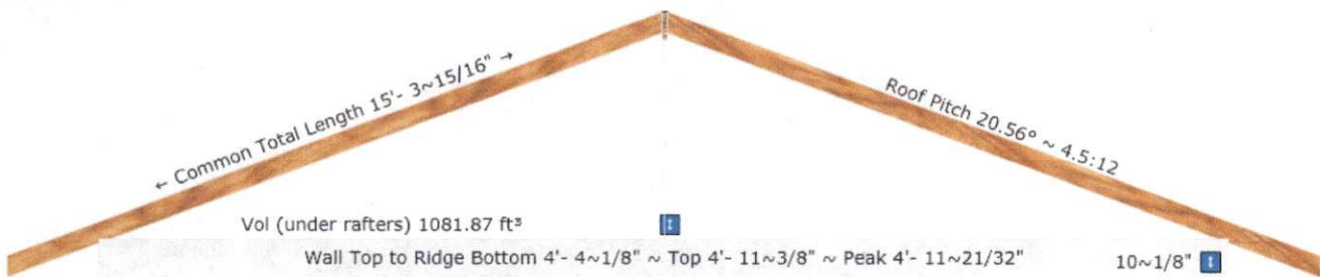

Printed Scale 1:40.7

← Wall Width 24'- 6~1/4" →

Roof Width 28'- 6~1/4"



BA Startill Construction  
 903 HWY 87N  
 Sanford  
 Permit BRES 1901-0004