

HTE# 18-5-43298

# Harnett County Department of Public Health

24987

PERMIT # 28886

## Operation Permit

- New Installation
- Septic Tank
- Nitrification Line
- Repair
- Expansion

PROPERTY LOCATION: 68 Sweet Home Ct. (US 401 N.)

Name: (owner) Stephenson Bldg Inc. SUBDIVISION Morgan Farms LOT # 18

System Installer: Adcock Excavating Registration #

Basement with plumbing:  Garage  Number of Bedrooms 4


Type of Water Supply:  Community  Public  Well Distance from well NA feet

System Type: 25% Reduction Sys. IIIg Types V and VI Systems expire in 5 years.

(In accordance with Table V a)

Owner must contact Health Department 6 months prior to expiration for permit renewal.

This system has been installed in compliance with applicable North Carolina General Statutes, Rules for Sewage Treatment and Disposal, and all conditions of the Improvement Permit and Construction Authorization.

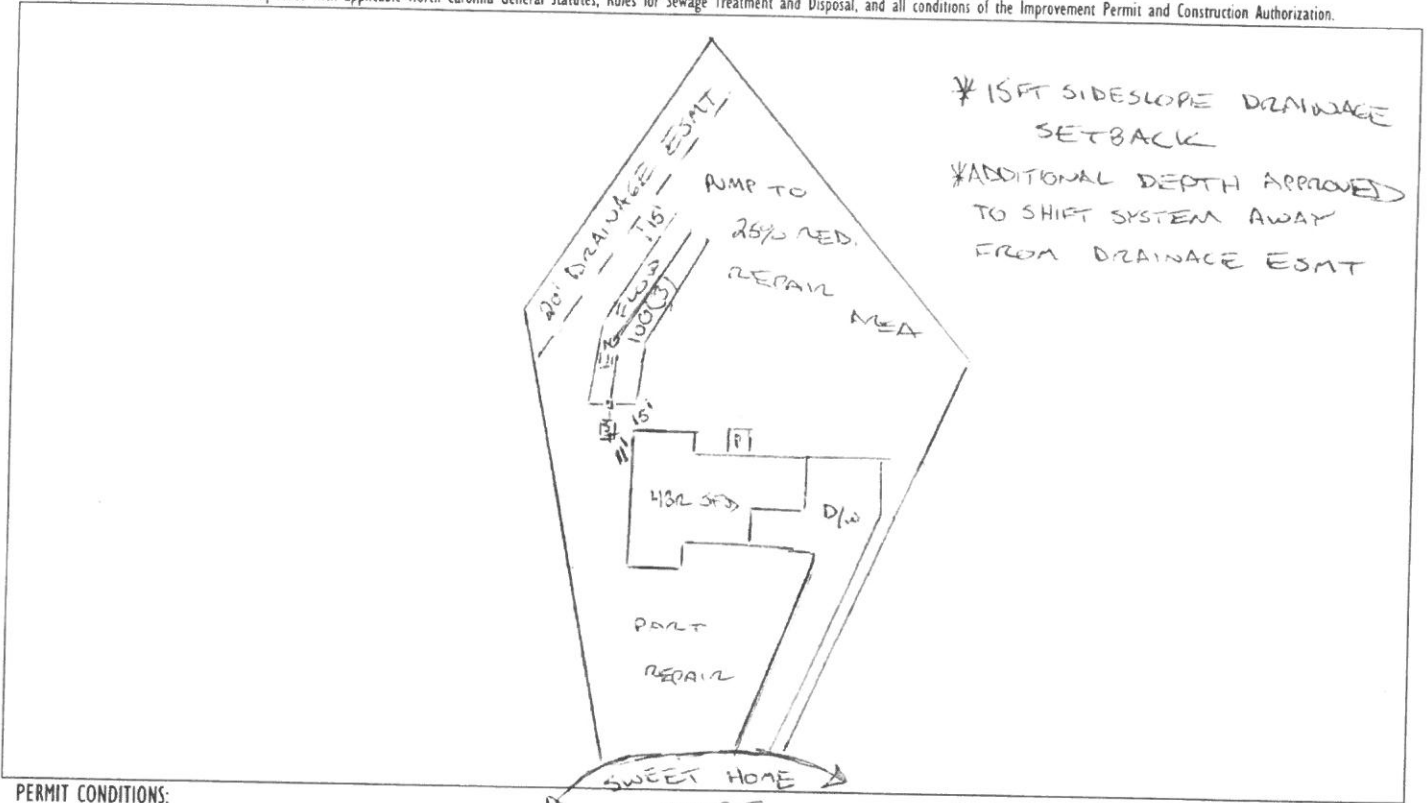

### PERMIT CONDITIONS:

- I. Performance: System shall perform in accordance with Rule .1961.
- II. Monitoring: As required by Rule .1961.
- III. Maintenance: As required by Rule .1961. Other: \_\_\_\_\_  
Subsurface system operator required? Yes  No   
If yes, see attached sheet for additional operation conditions, maintenance and reporting.
- IV. Operation: \_\_\_\_\_
- V. Other: \_\_\_\_\_

D-Box  Pump  Alarm  H2O Line  PWR Line

Following are the specifications for the sewage disposal system on the above captioned property.

Type of system:  Conventional  Other EB FLOW IIIg Septic Tank: 1250 gallons Pump Tank: NA gallons

Subsurface No. of exact length width of drainage Field ditches 3 of each ditch 100 feet ditches 3 feet depth of ditches 18-28 inches

French Drain Required: \_\_\_\_\_ Linear feet

Authorized State Agent [Signature] Date 06/25/2018