


Side View

NOTICE TO CONTRACTOR

All construction must comply with current N.C. Building Codes and is subject to field inspection and correction.

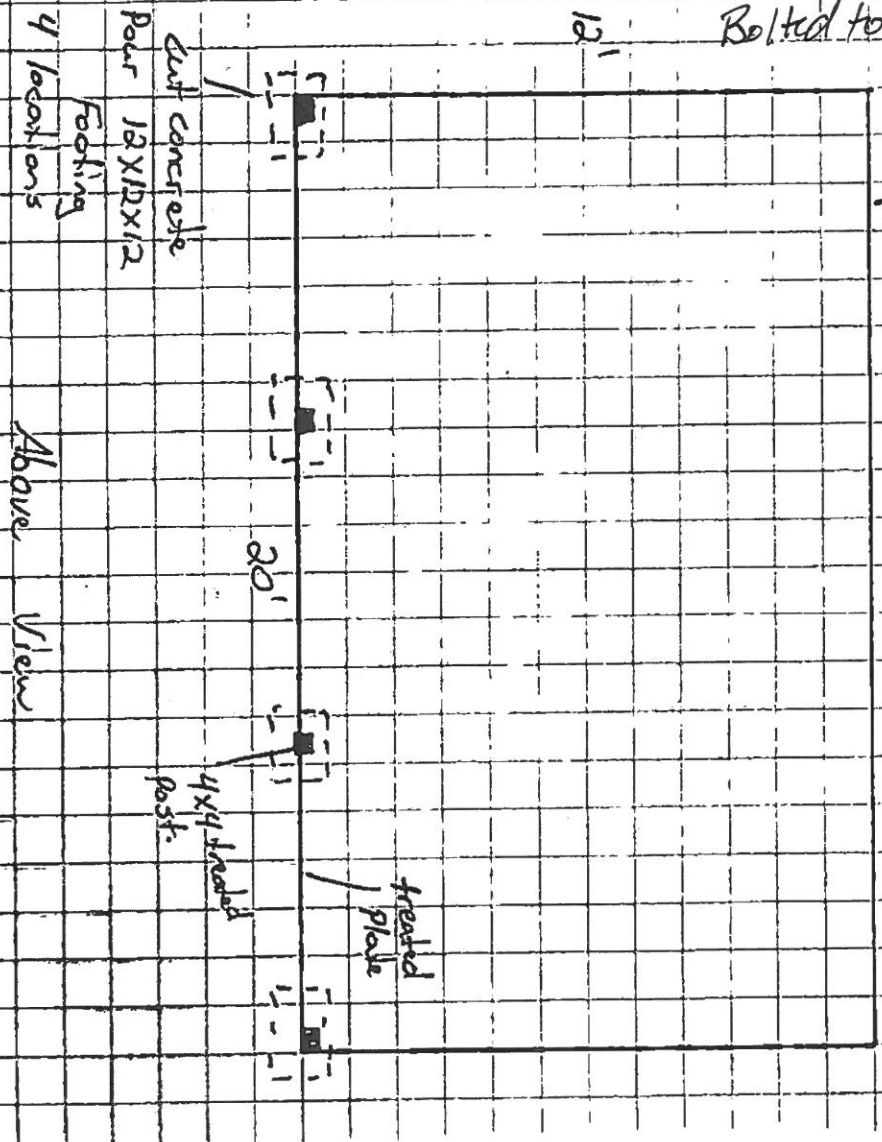


Above View

Somes Perryman
 187 Spring Flowers Dr.
 Cameron, N.C. 28026

2.7.19 RSU/HR

Shed roof

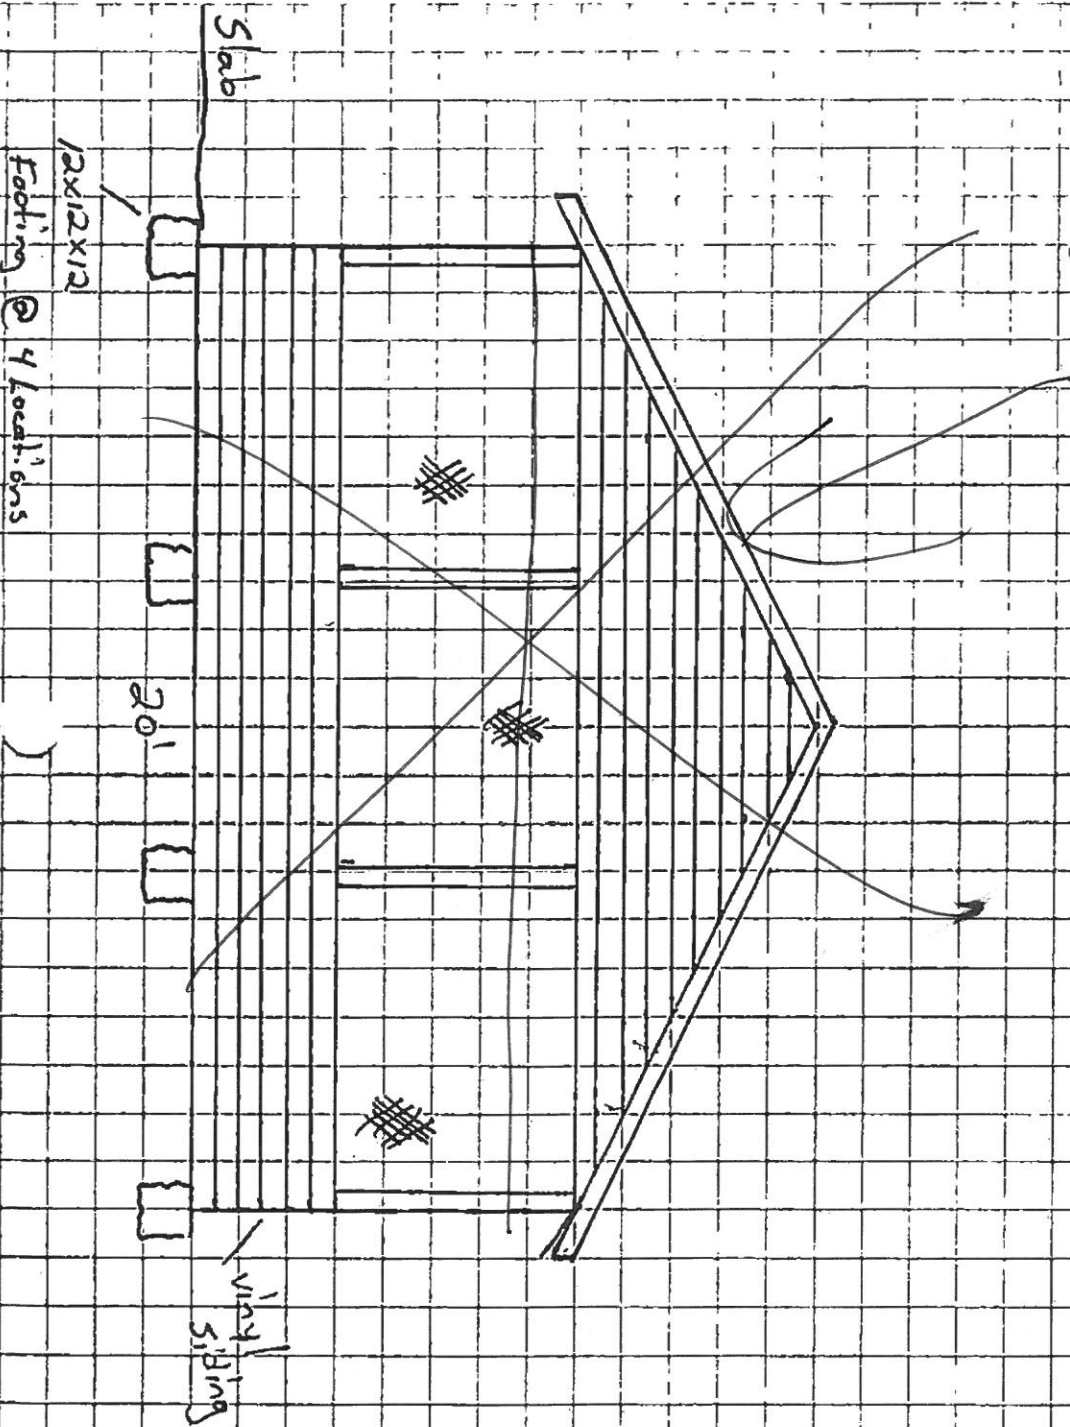

James Perryman
187 Spring Flowers dr.
Cameron, N.C. 28326