

Harnett County Department of Public Health

PERMIT # BZES 1901-0031

Operation Permit

New Installation Septic Tank Nitrification Line Repair Expansion

PROPERTY LOCATION: SR 2030 McLean Chapel Church Rd

Name: (owner) Oakwood Homes / Bethia's Tr SUBDIVISION _____ LOT # _____

System Installer: Reginald Carter

Basement with plumbing: Garage Number of Bedrooms 4

Type of Water Supply: Community Public Well Distance from well _____ feet


System Type: 25% REDUCTION Type III G Chamber Types V and VI Systems expire in 5 years.

(In accordance with Table V a)

Owner must contact Health Department 6 months prior to expiration for permit renewal.

avg-4

This system has been installed in compliance with applicable North Carolina General Statutes, Rules for Sewage Treatment and Disposal, and all conditions of the Improvement Permit and Construction Authorization.

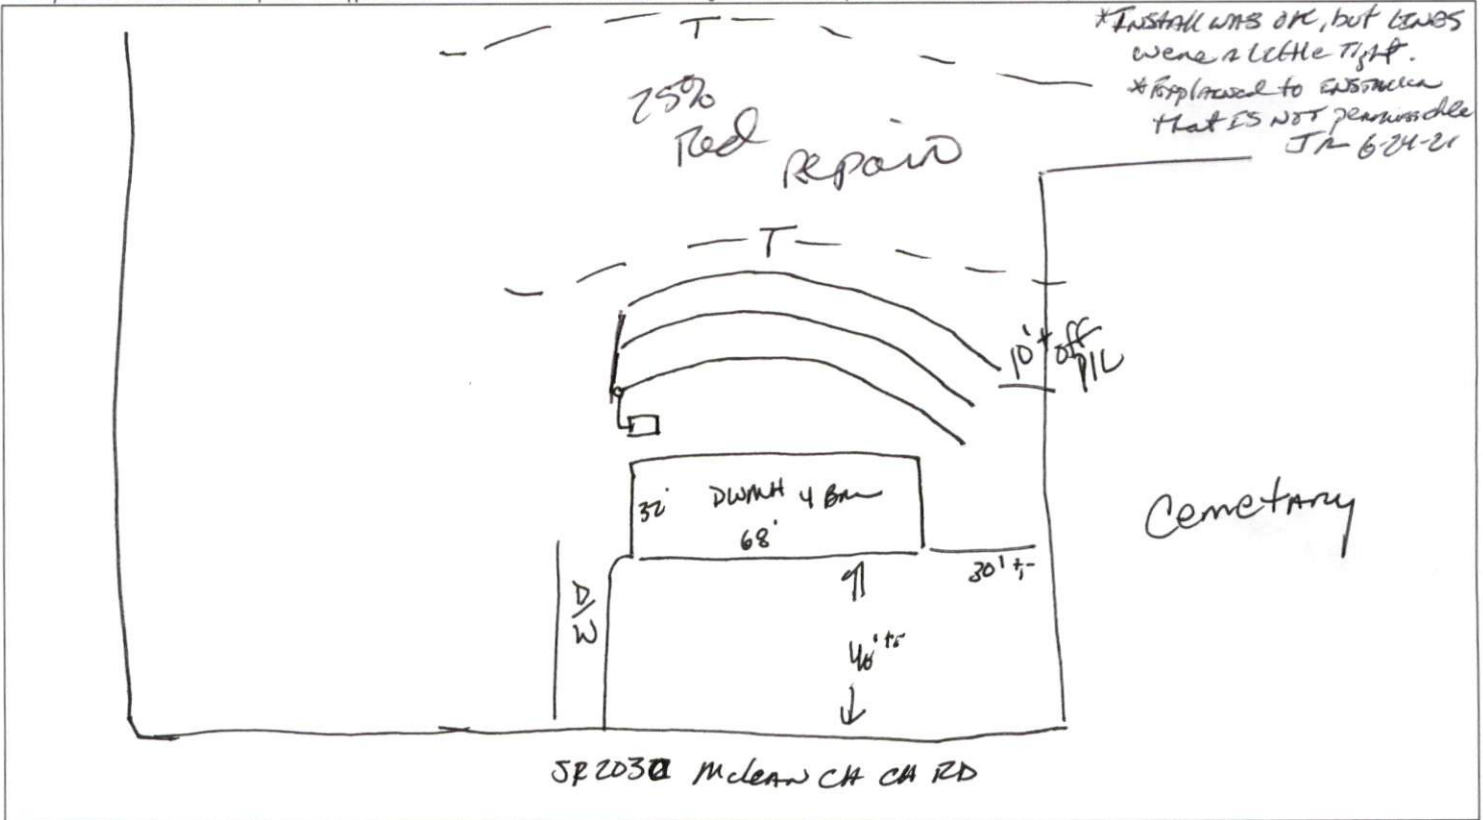

*INSTALL WAS OK, BUT LEAKS WERE A LITTLE TIGHT.
*Explained to customer that ES NOT permissible
JA 6-24-21

Cemetery

SR 2030 McLean CH CH RD

PERMIT CONDITIONS:

- I. Performance: System shall perform in accordance with Rule .1961.
- II. Monitoring: As required by Rule .1961.
- III. Maintenance: As required by Rule .1961. Other: _____
Subsurface system operator required? Yes No
If yes, see attached sheet for additional operation conditions, maintenance and reporting.
- IV. Operation: _____
- V. Other: _____

D-Box Pump Alarm H2O Line PWR Line

Following are the specifications for the sewage disposal system on the above captioned property.

Type of system: Conventional Other 25% RED Septic Tank: 1000 gallons Pump Tank: _____ gallons
Subsurface No. of exact length width of depth of
Drainage Field ditches 3 of each ditch 90 feet ditches 3 feet ditches 20-18 inches
French Drain Required: _____ Linear feet

Authorized State Agent James E. Marshall Date 6-24-21