


BR E51902-0031

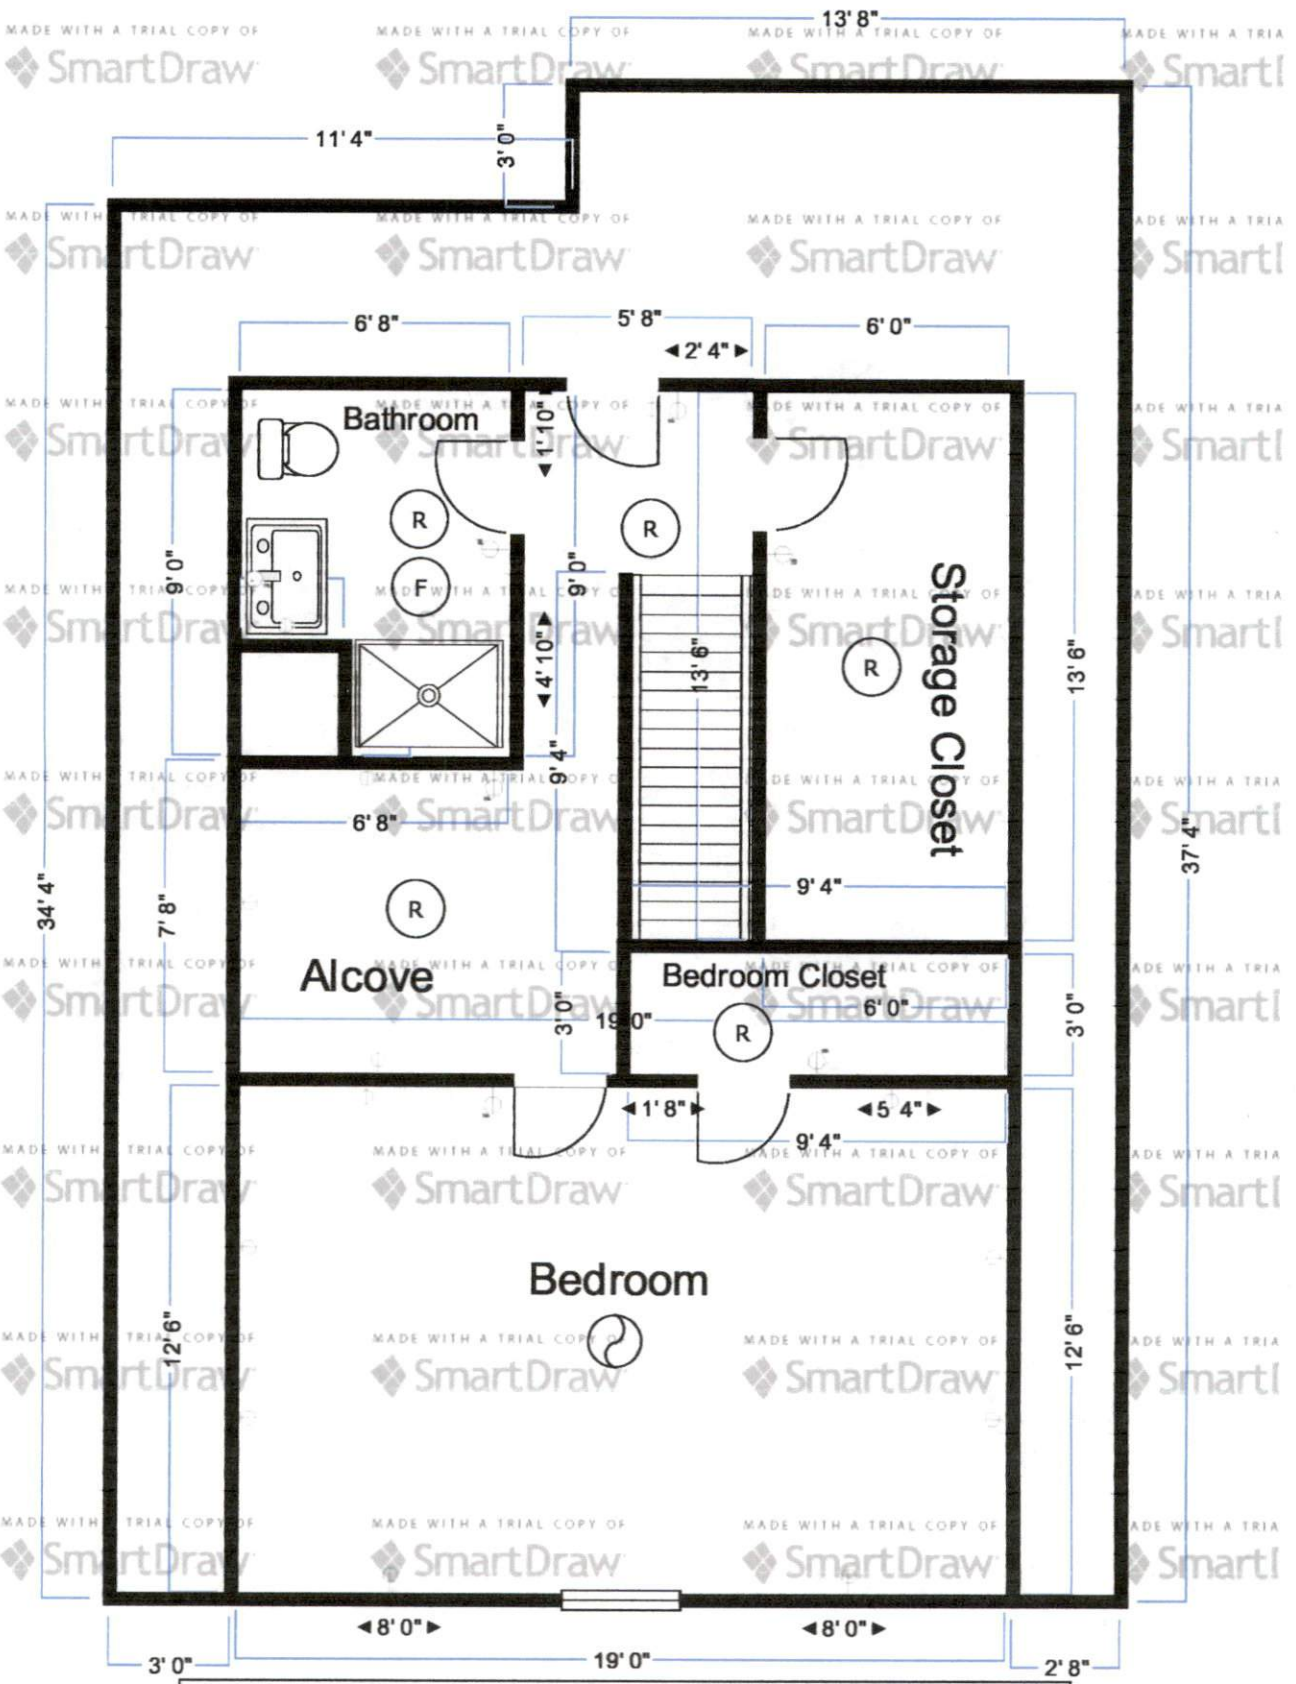

58 Red Coat Dr. Third Floor Finishing Sketch