


Option A = 4' wide
Option B = 8' wide

CEILING 50151


1607 Old Stage Rd
Erin, NC

16" O.C. CEILING
50151
2x8 5.1.19

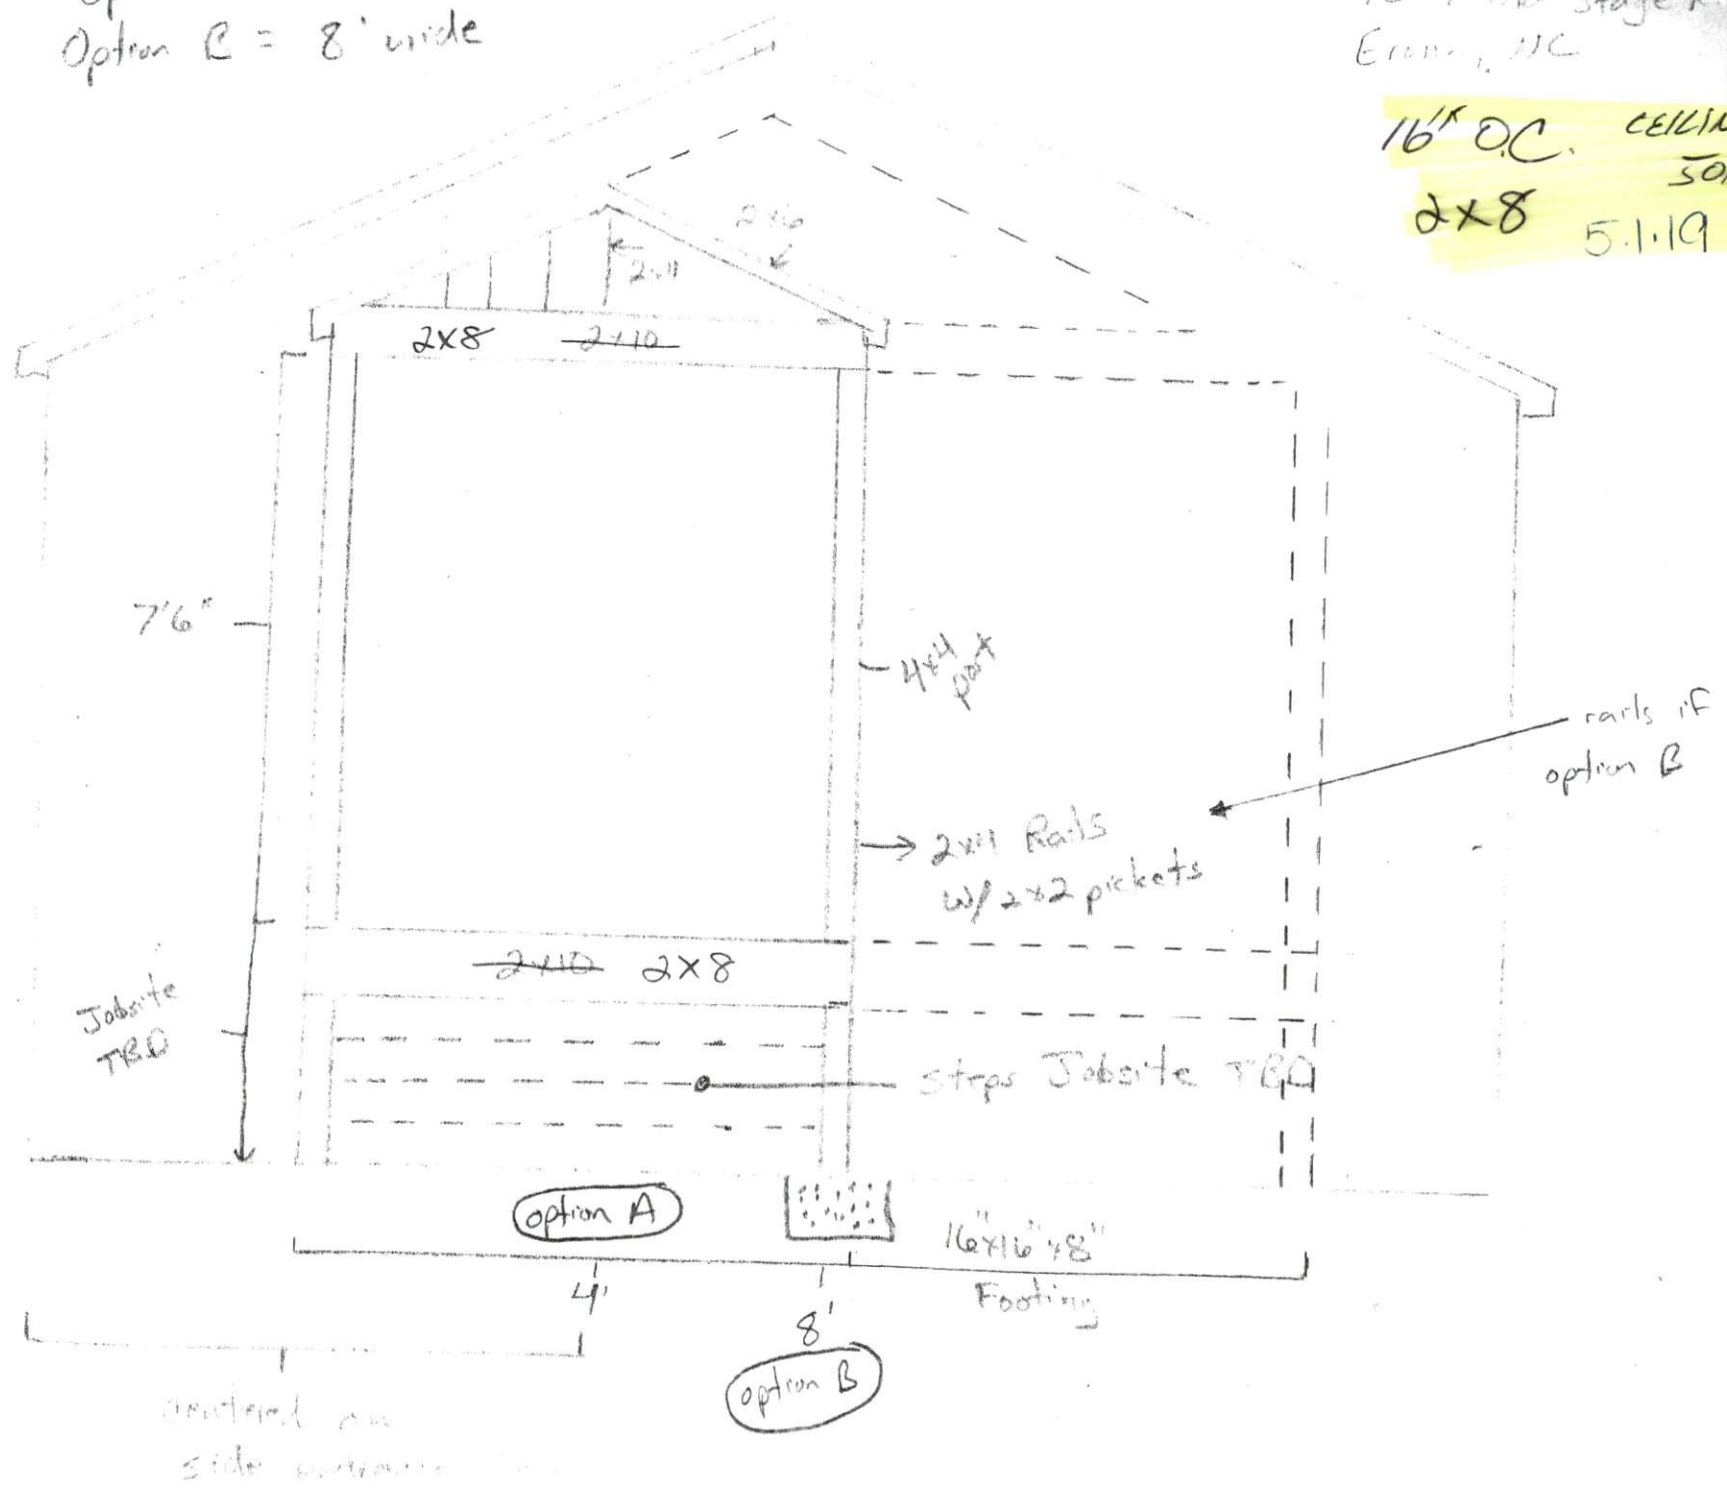

1698 Old Stage rd
Erwin, NC.

16" O.C.
2x8 JOIST

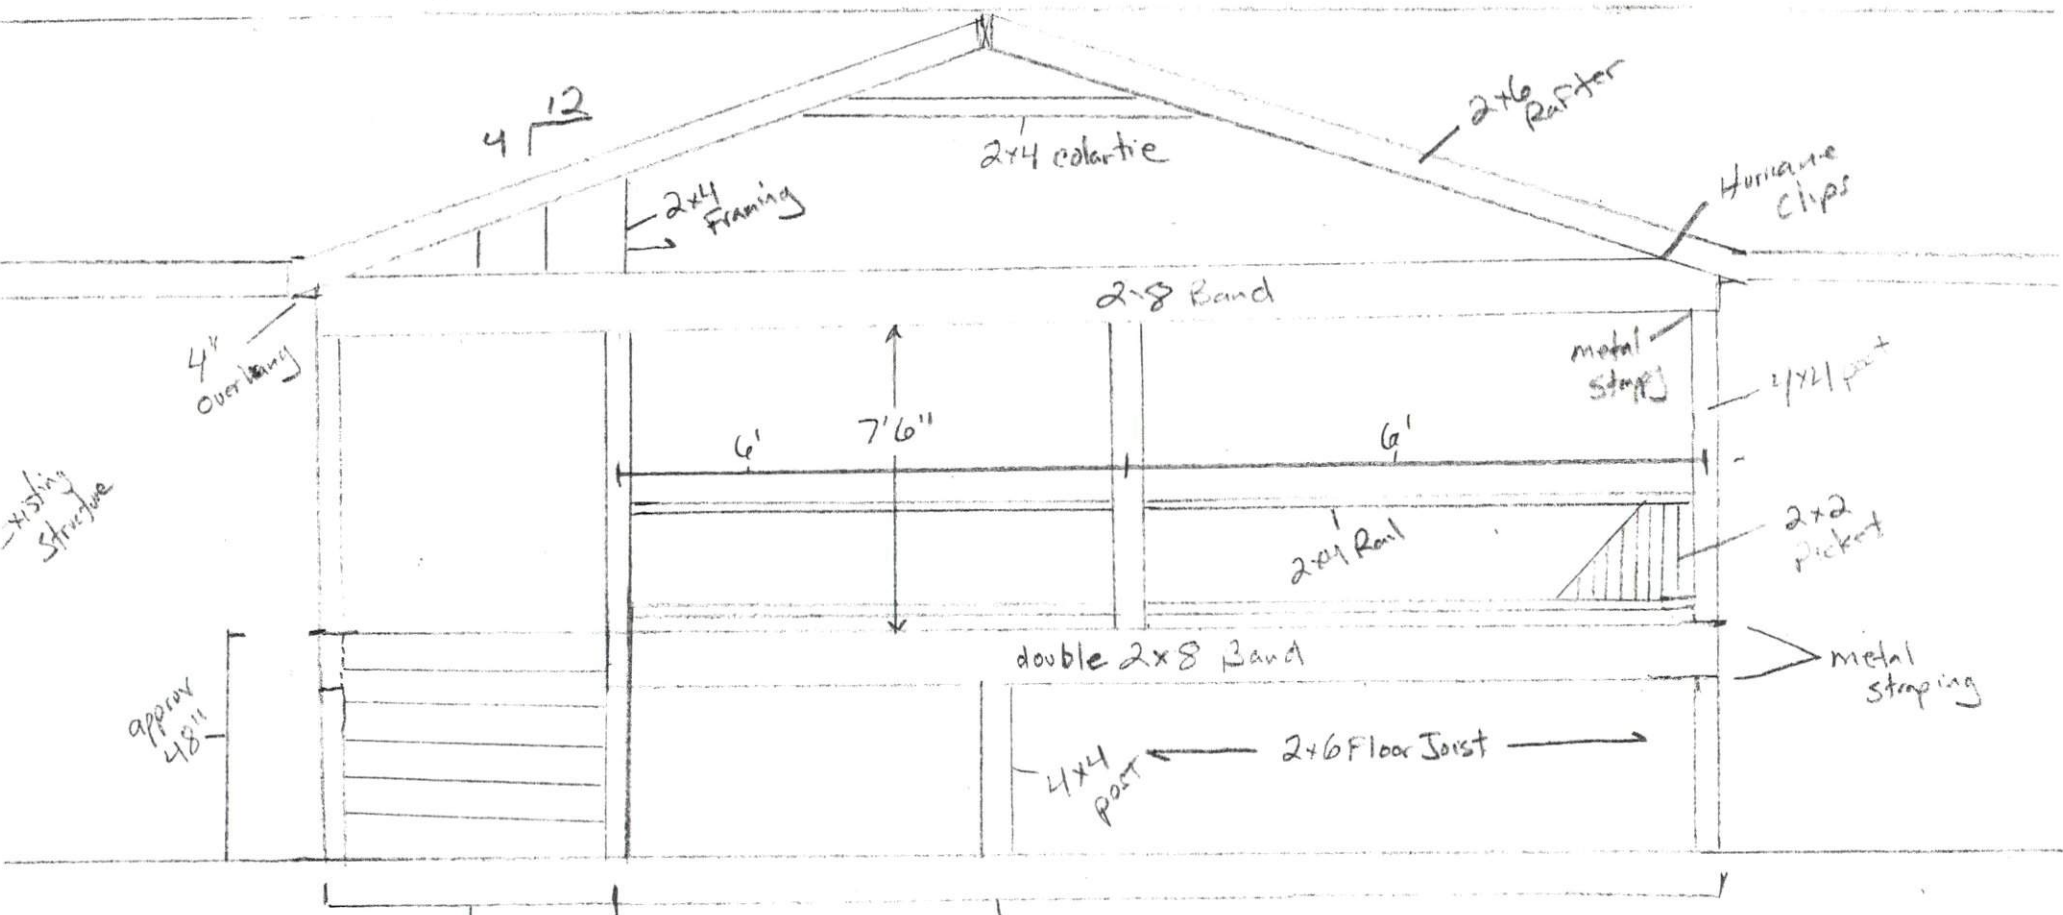

existing structure

approx 48"

approx. 15'4"
OVERALL
TBD
on site


Elevation Deck/R.D

DATE SCALE

100' x Old Stage K.d.
Erwin, NC


Existing Structure

Roof line attaches here to existing "A" structure

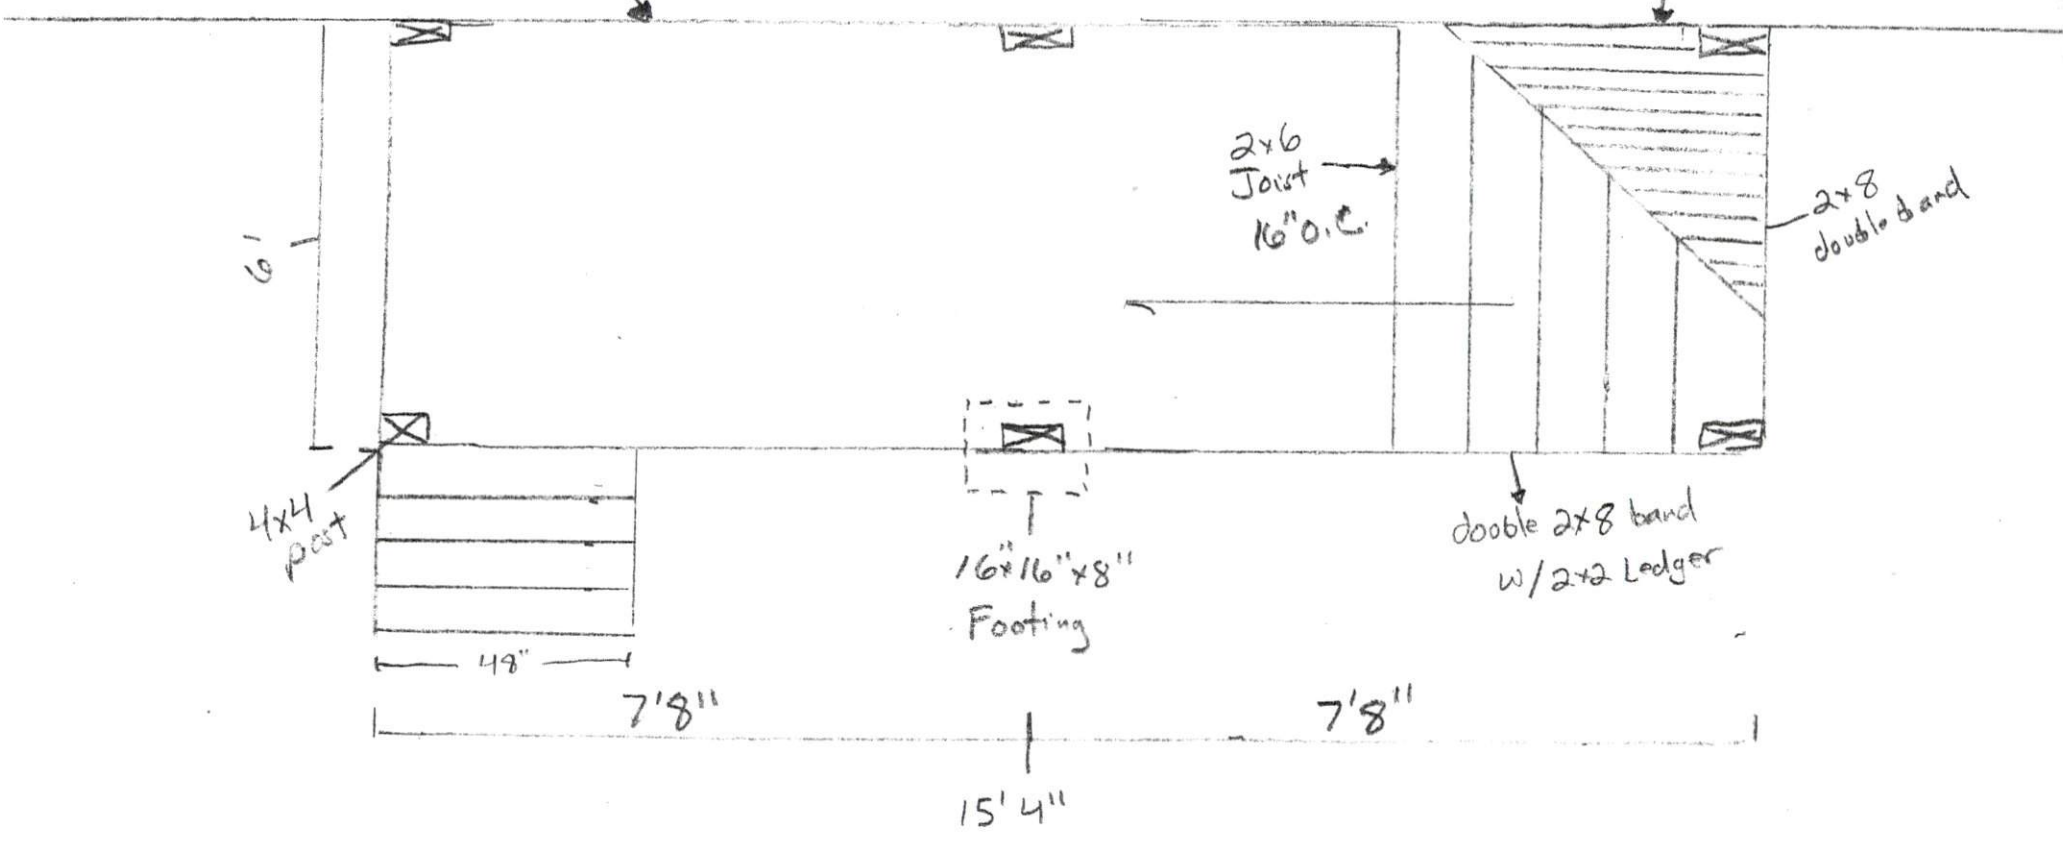

Decking

1698 Old Stage rd.
Erwin, NC

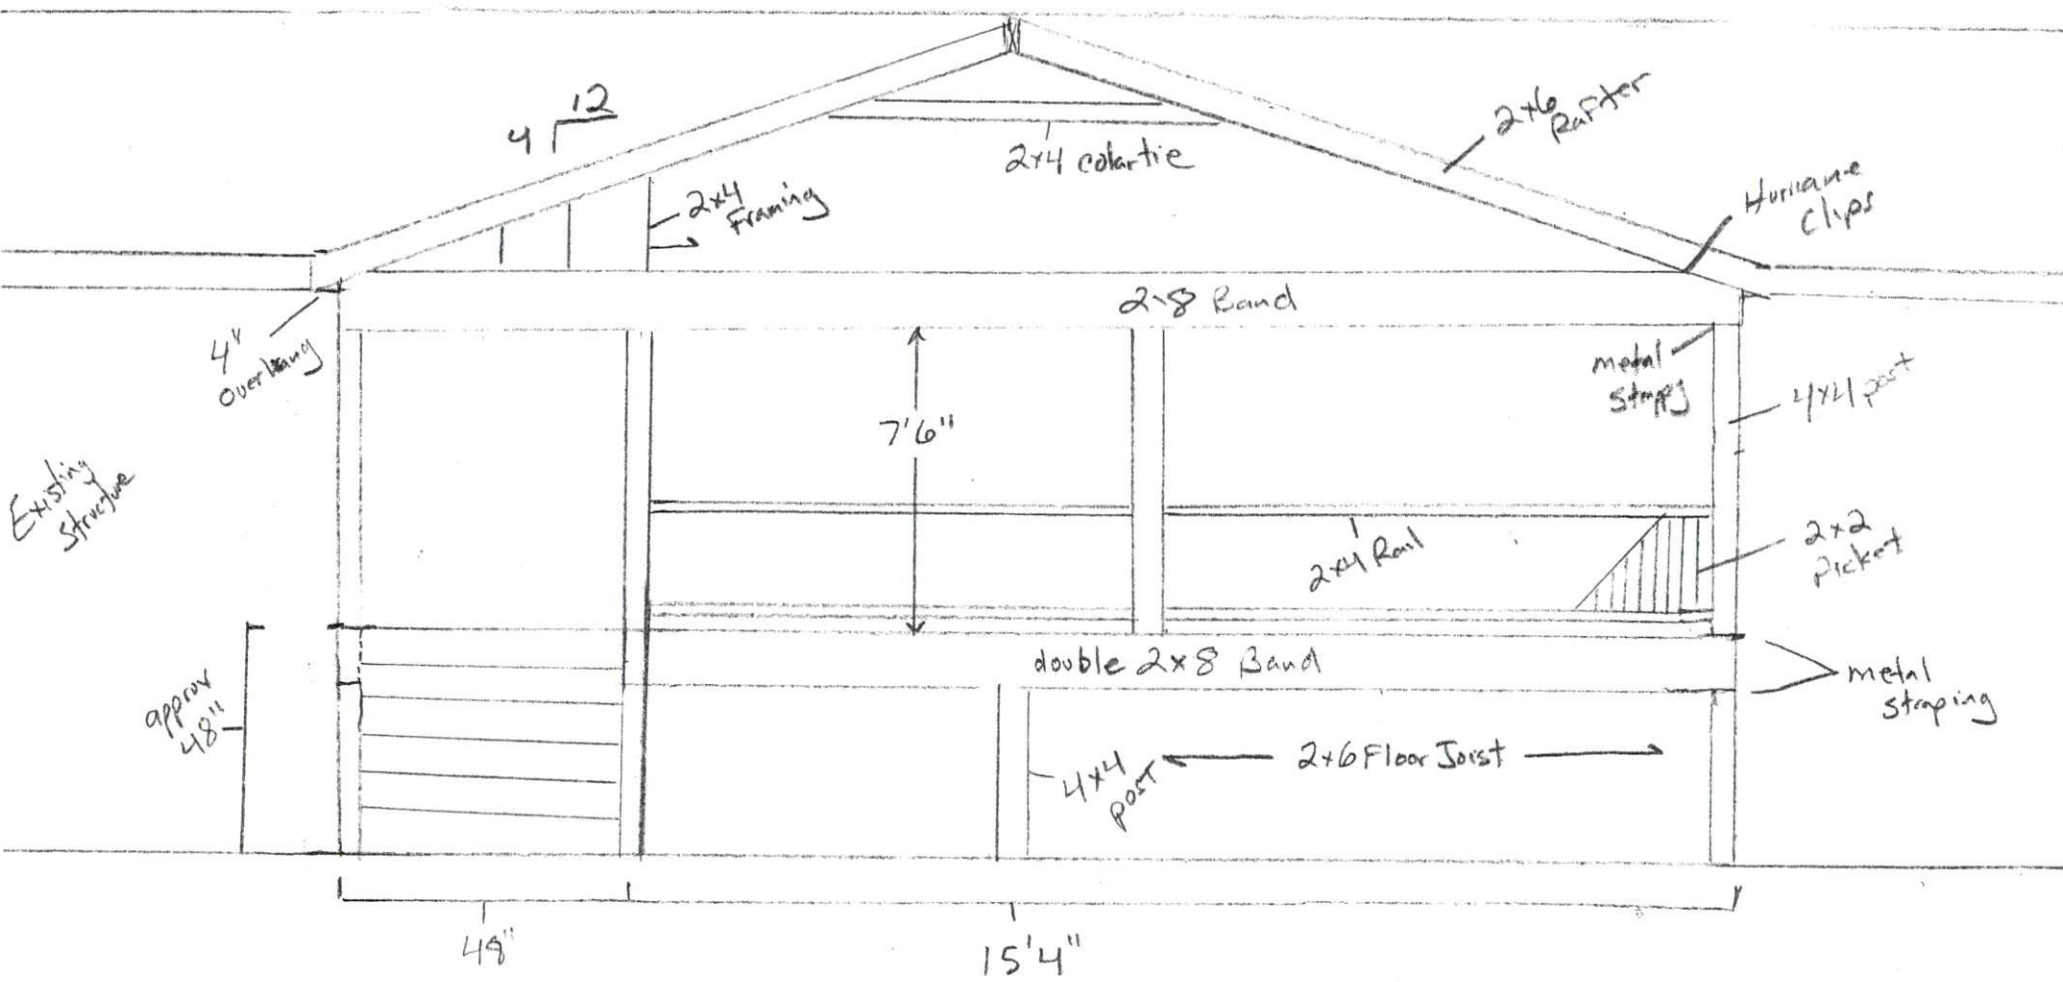

Existing Structure

approx 48"

49"


15'4"

Elevation Deck/Rail

1048 Old Stage K.D.
Erwin, NC

Existing Structure

Roof Line attaches
here to existing
"A" structure

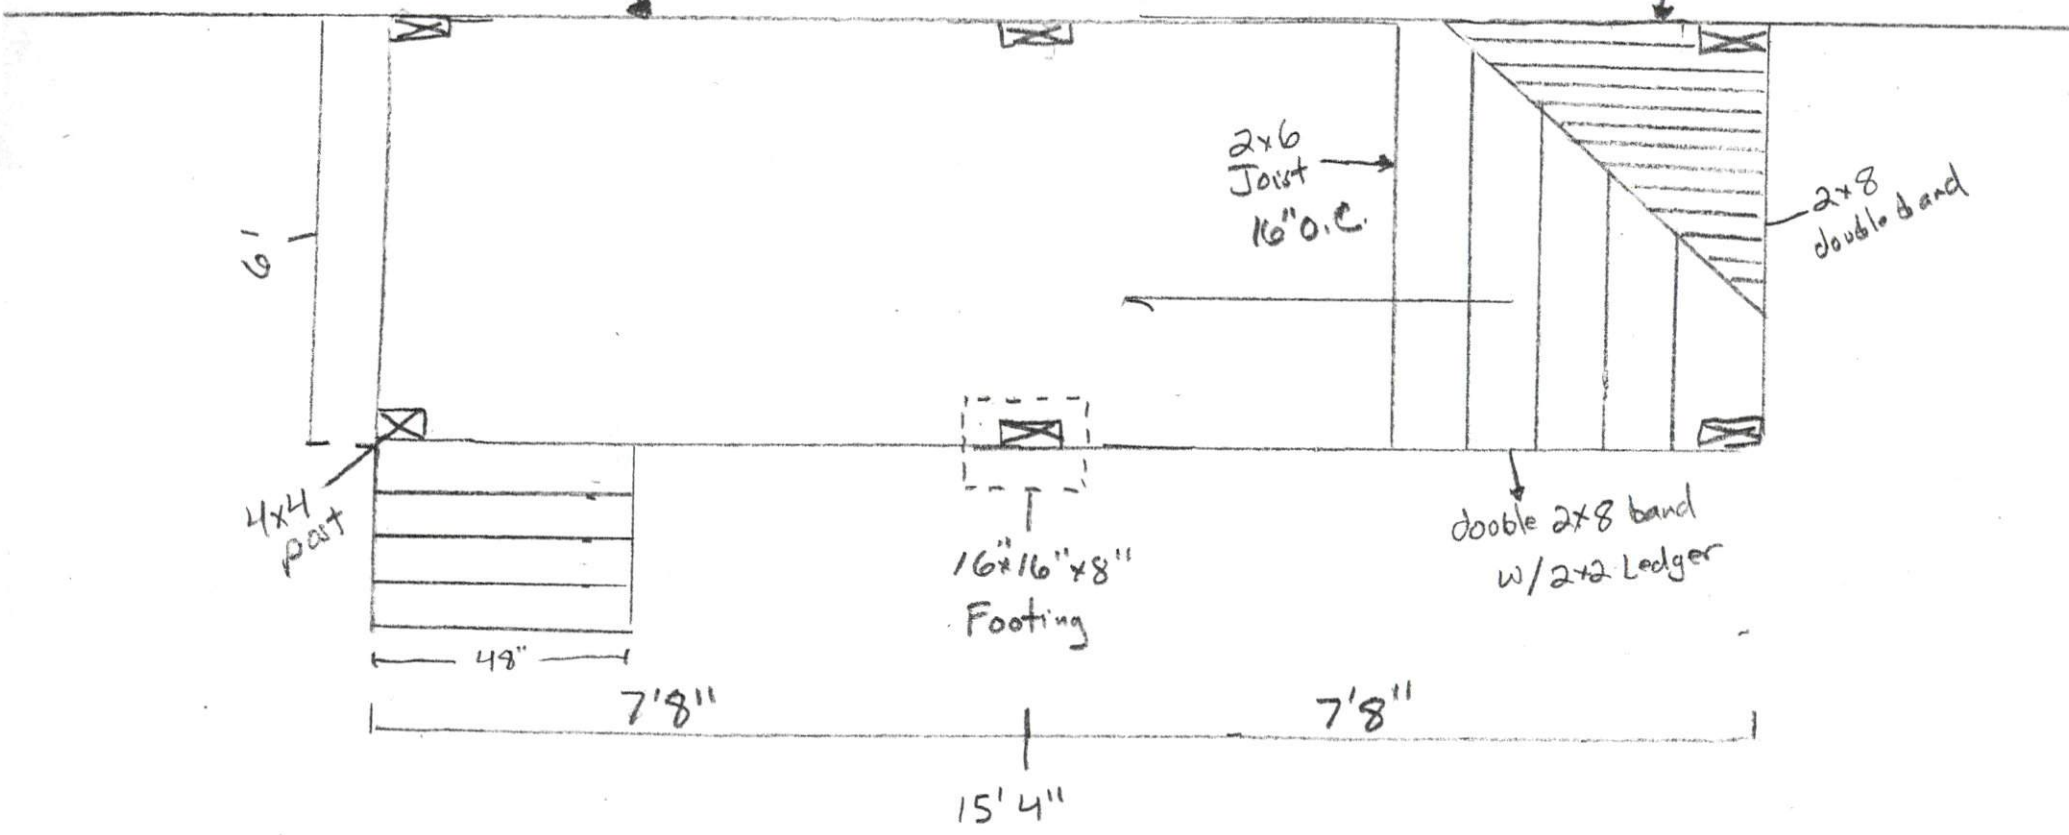

Decking