



strickland proposed remodel
1/4" = 1'-0" scale

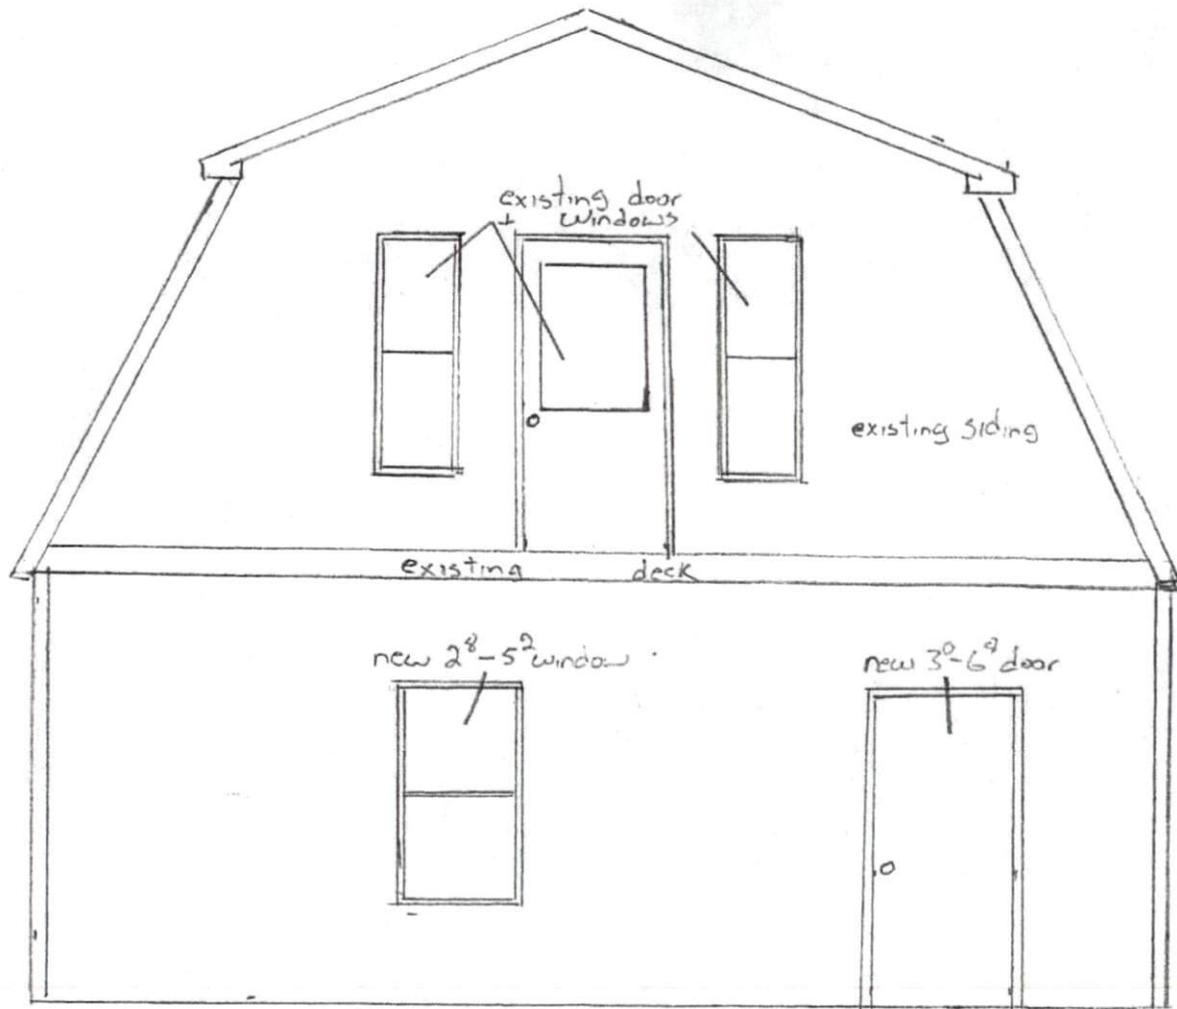


front elevation

Strickland proposed remodel
1/4" = 1'-0" scale

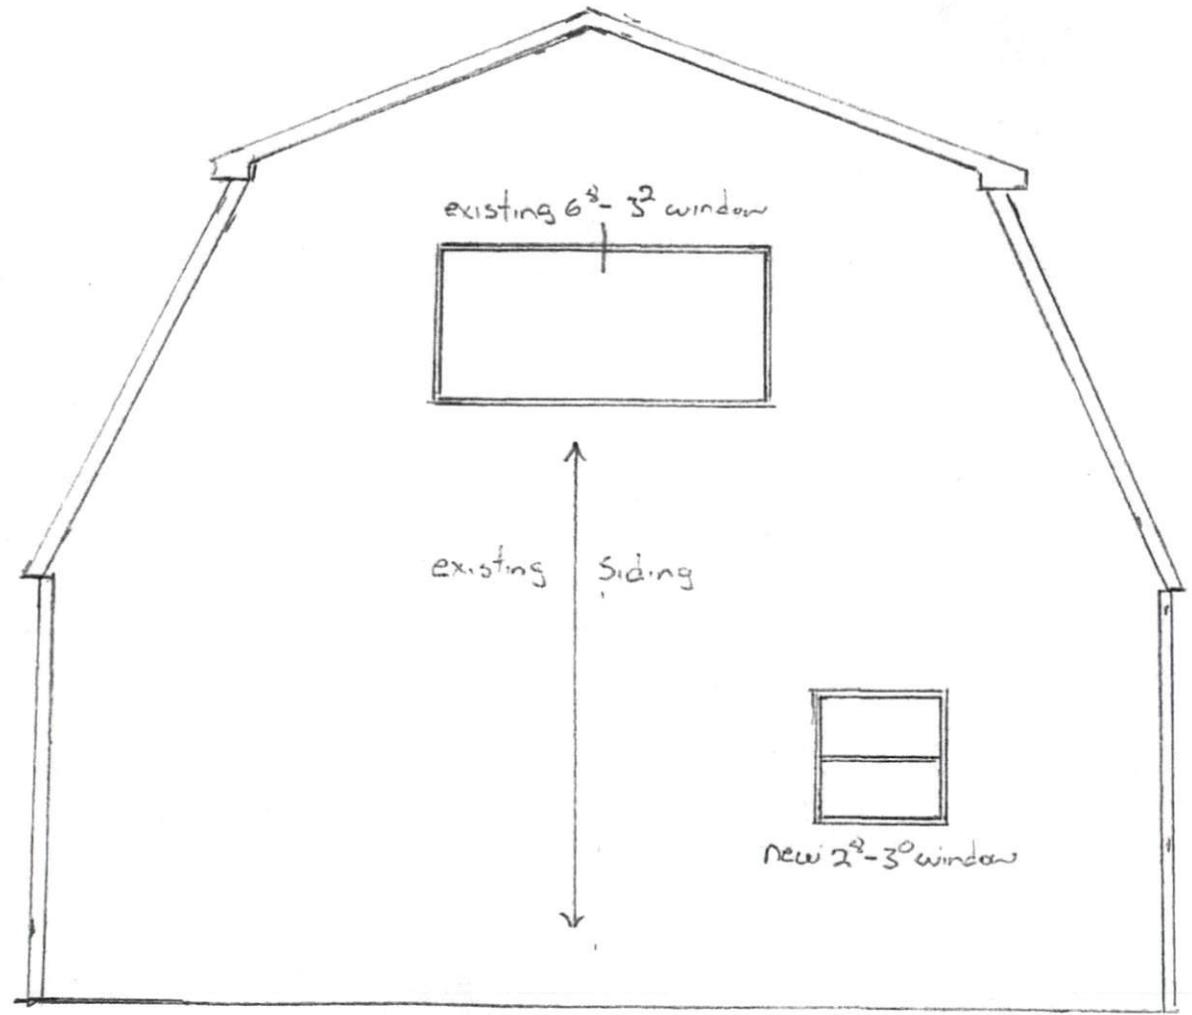


rear elevation


Strickland proposed remodel
1/4" = 1'-0" scale

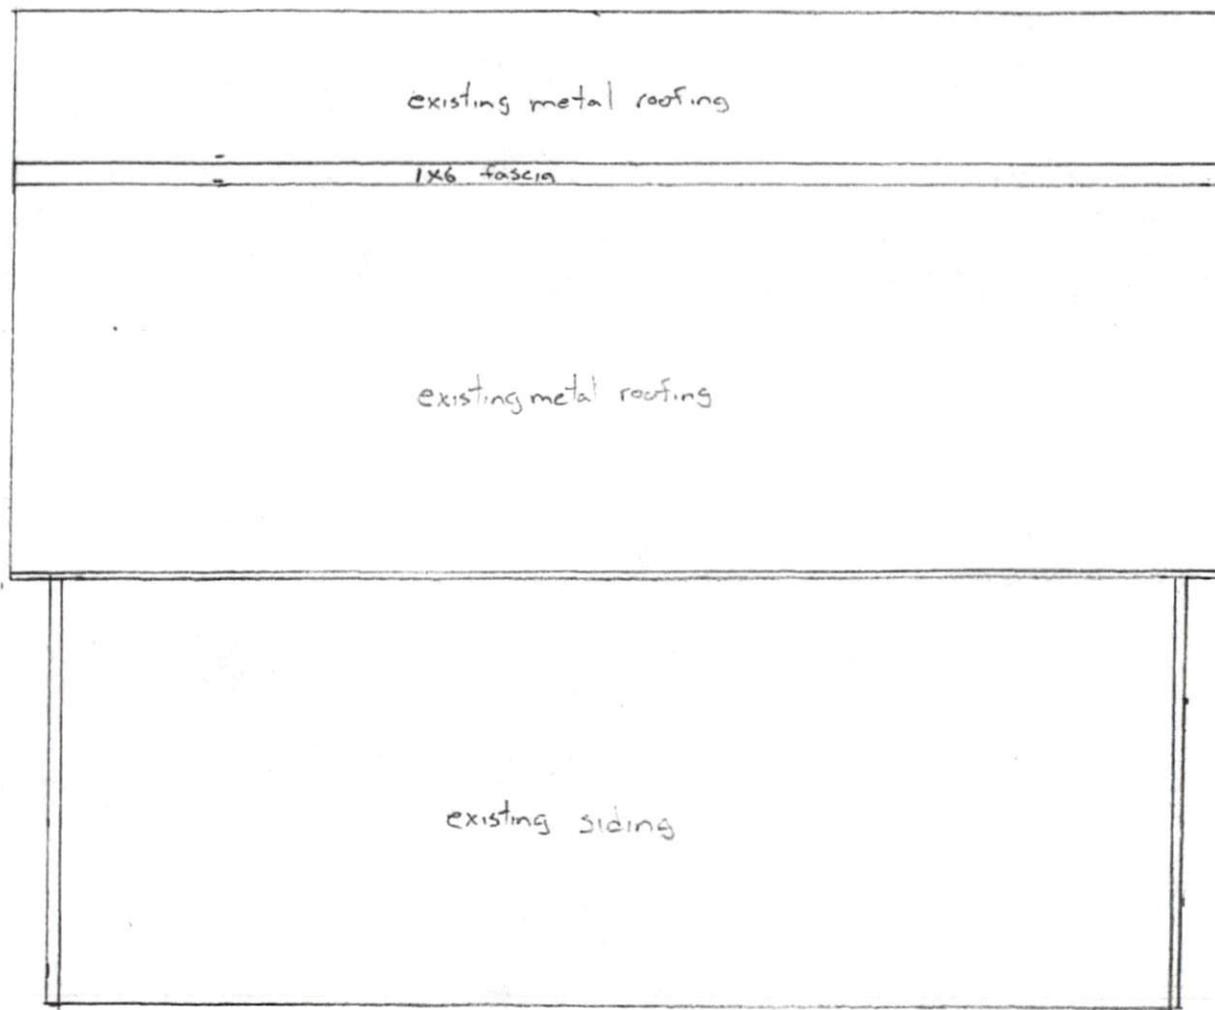

Left + right side elevation


Strickland proposed remodel
1/4" = 1'-0" scale

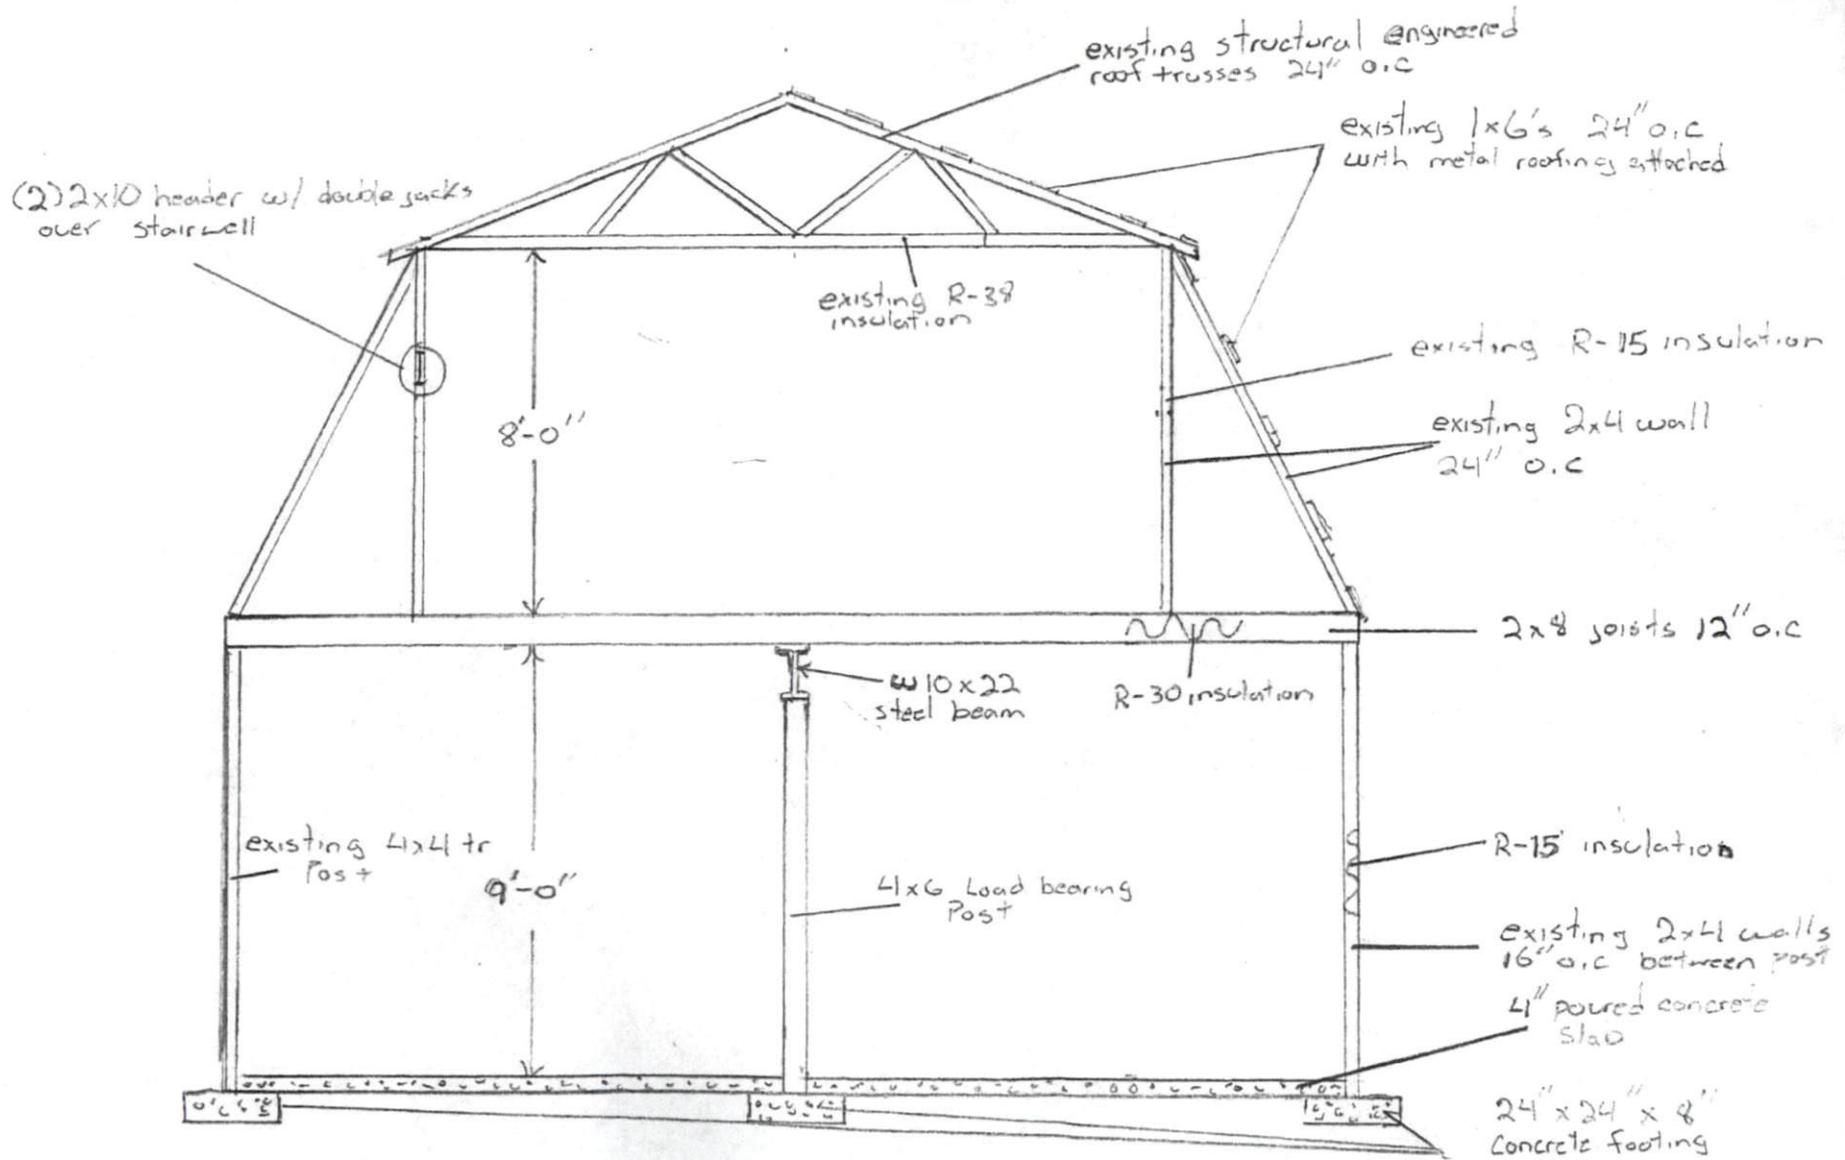

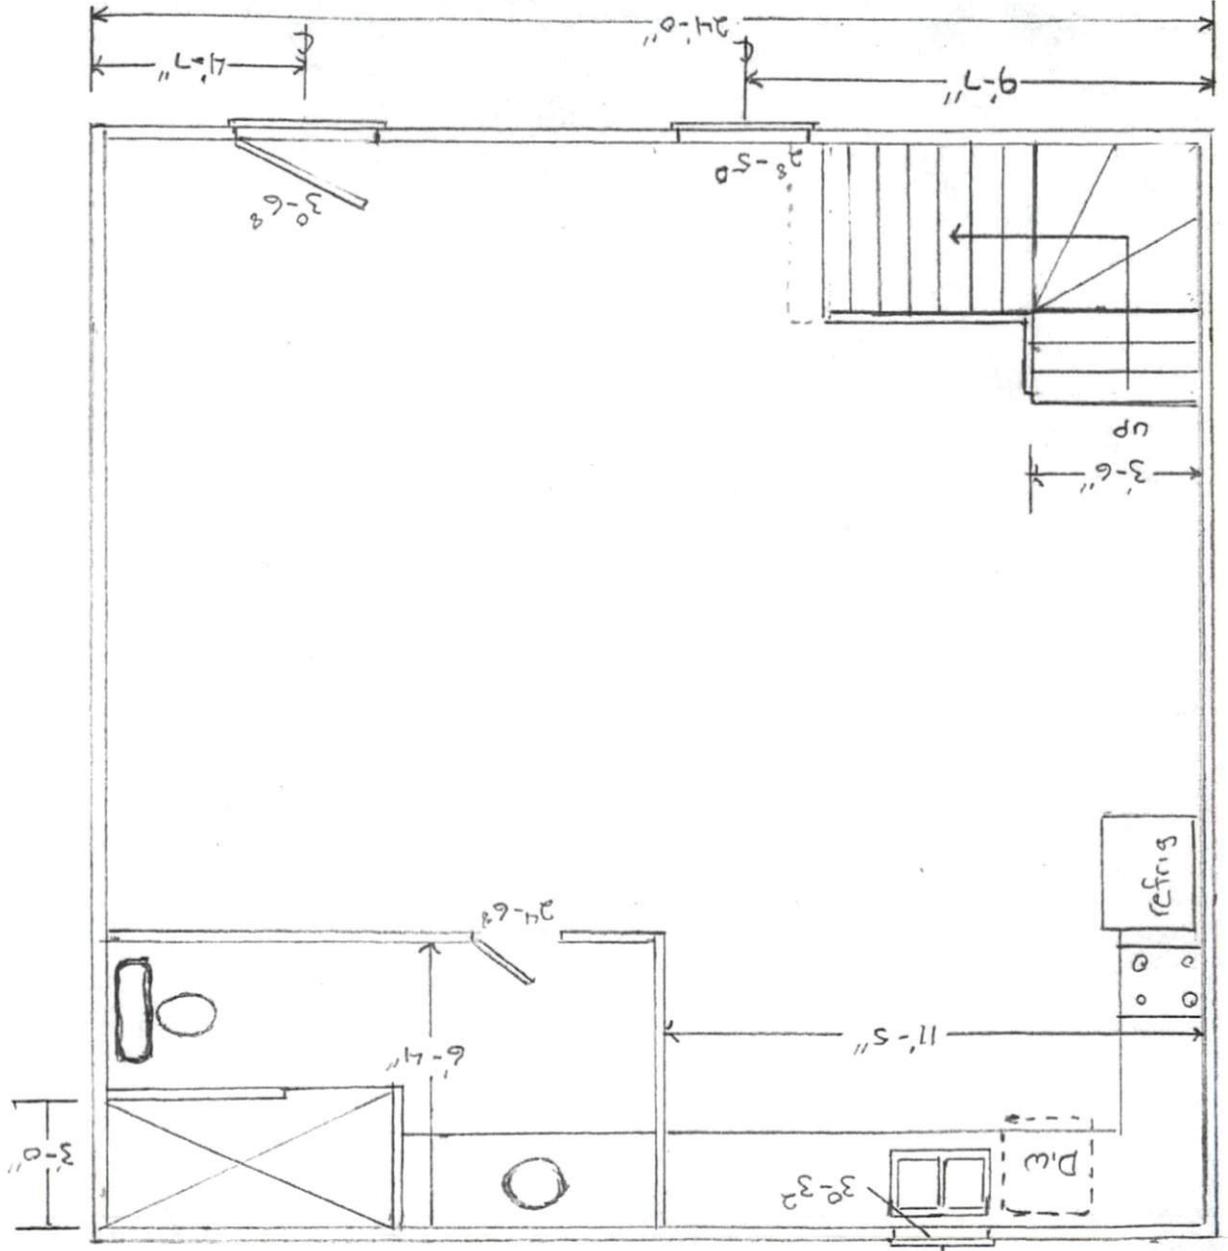


Stickland proposed remodel
 1/4" = 1'-0" scale
 Revised 1st floor plan

1/4" = 1'-0" Scale
 1st floor revised structural

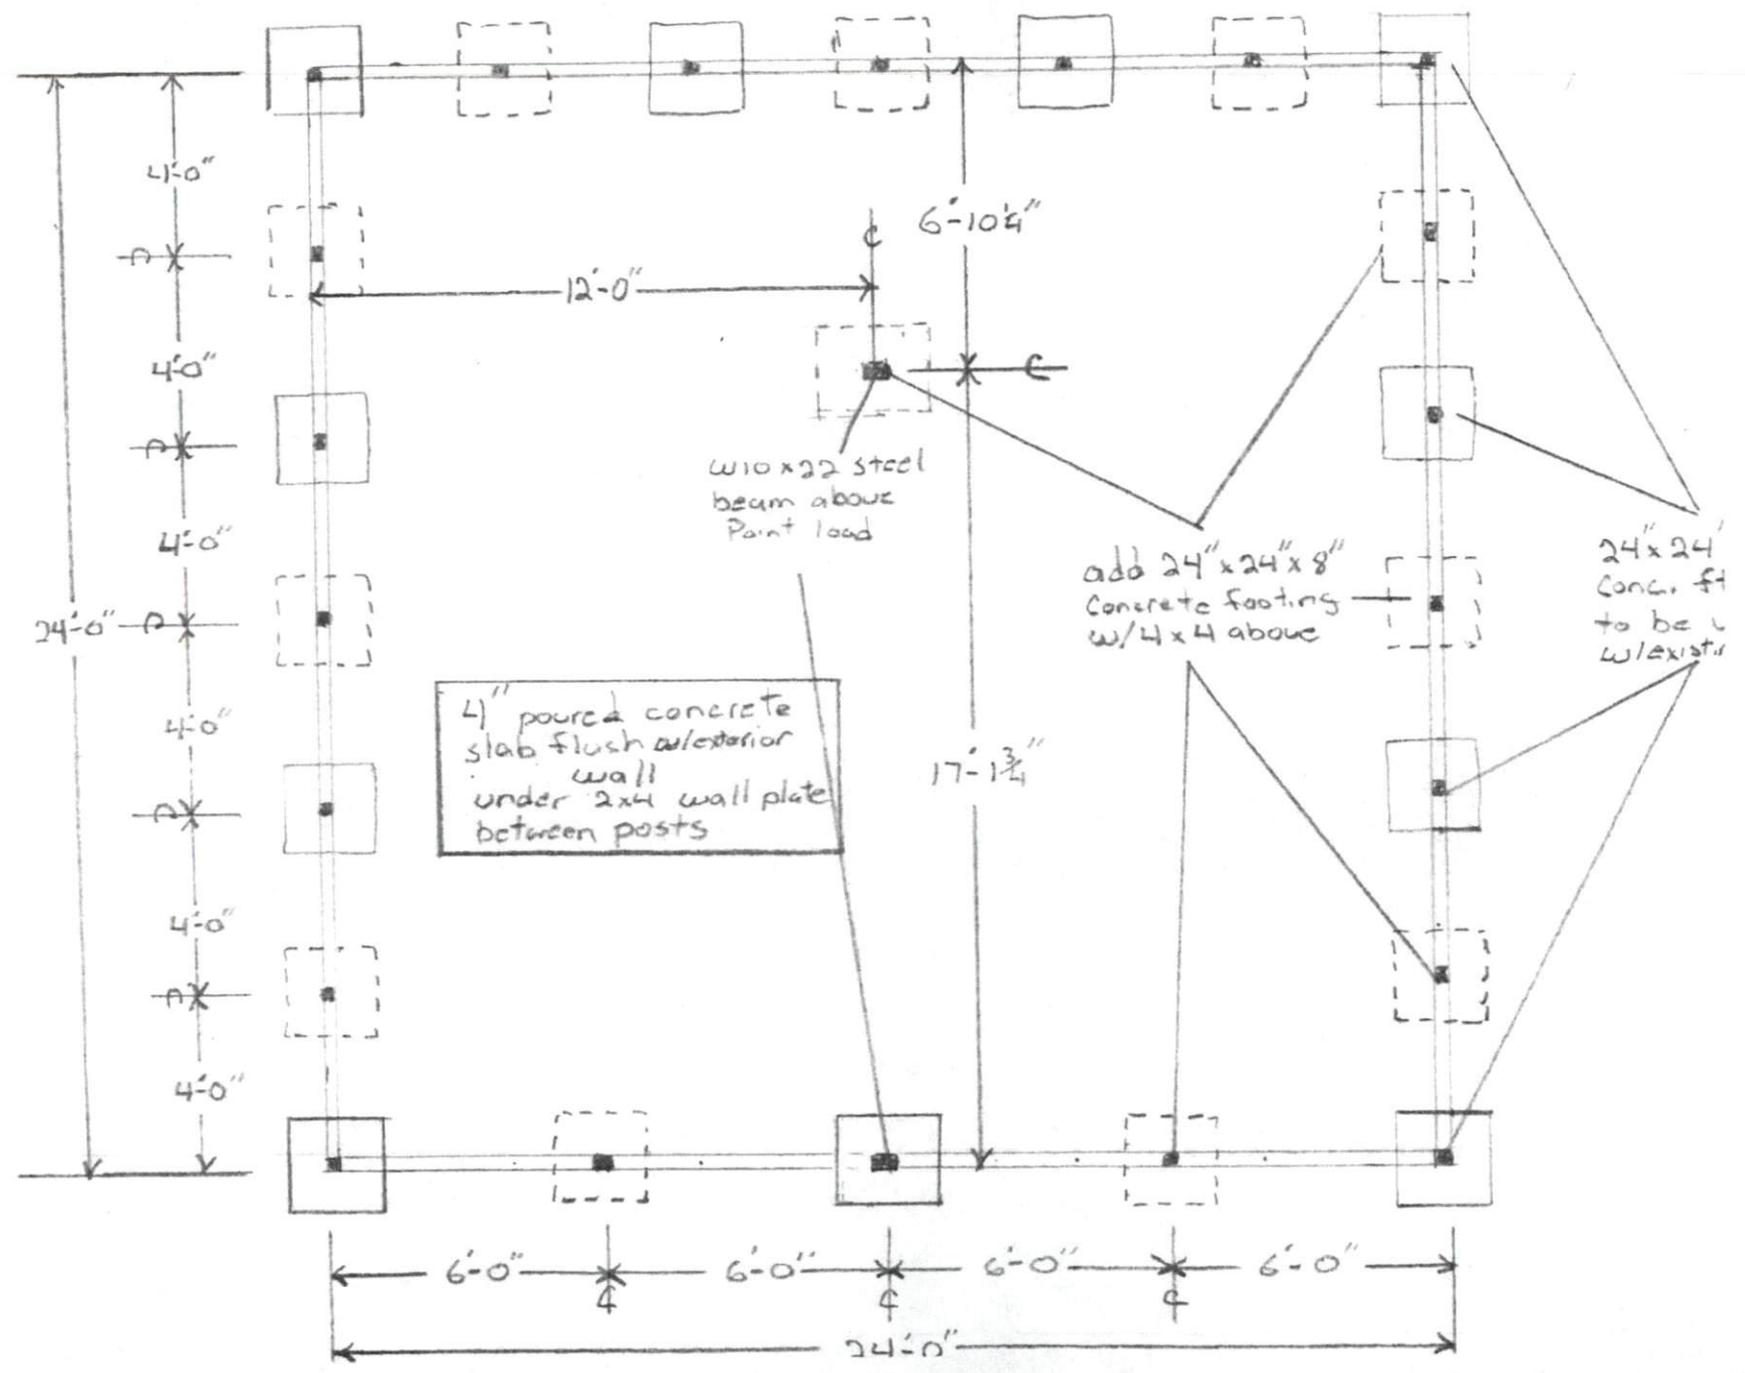


strickland proposed remodel
1/4" = 1'-0" scale

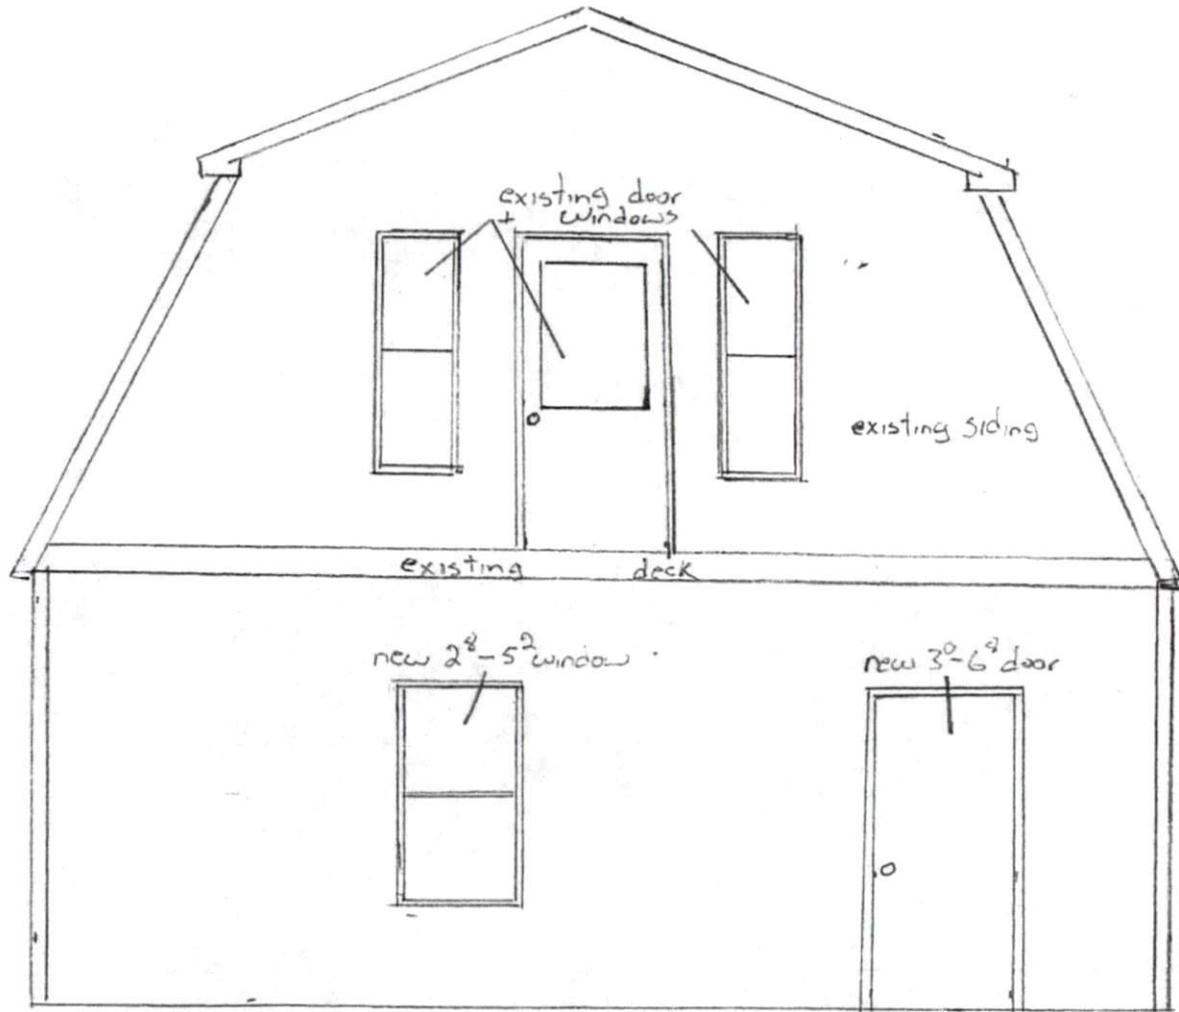


front elevation

Strickland proposed remodel
1/4" = 1'-0" scale

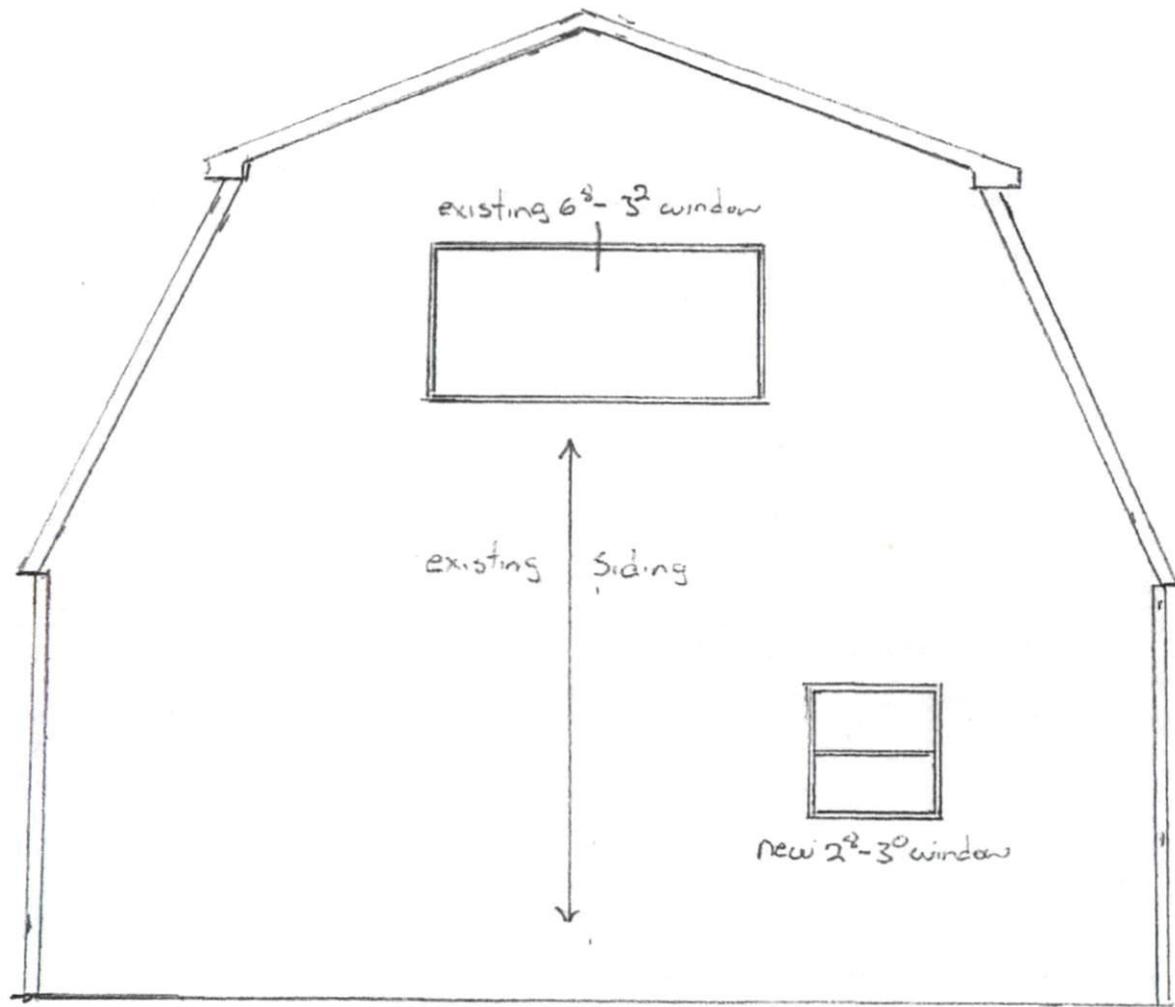


car elevation

Strickland proposed remodel
1/4" = 1'-0" scale

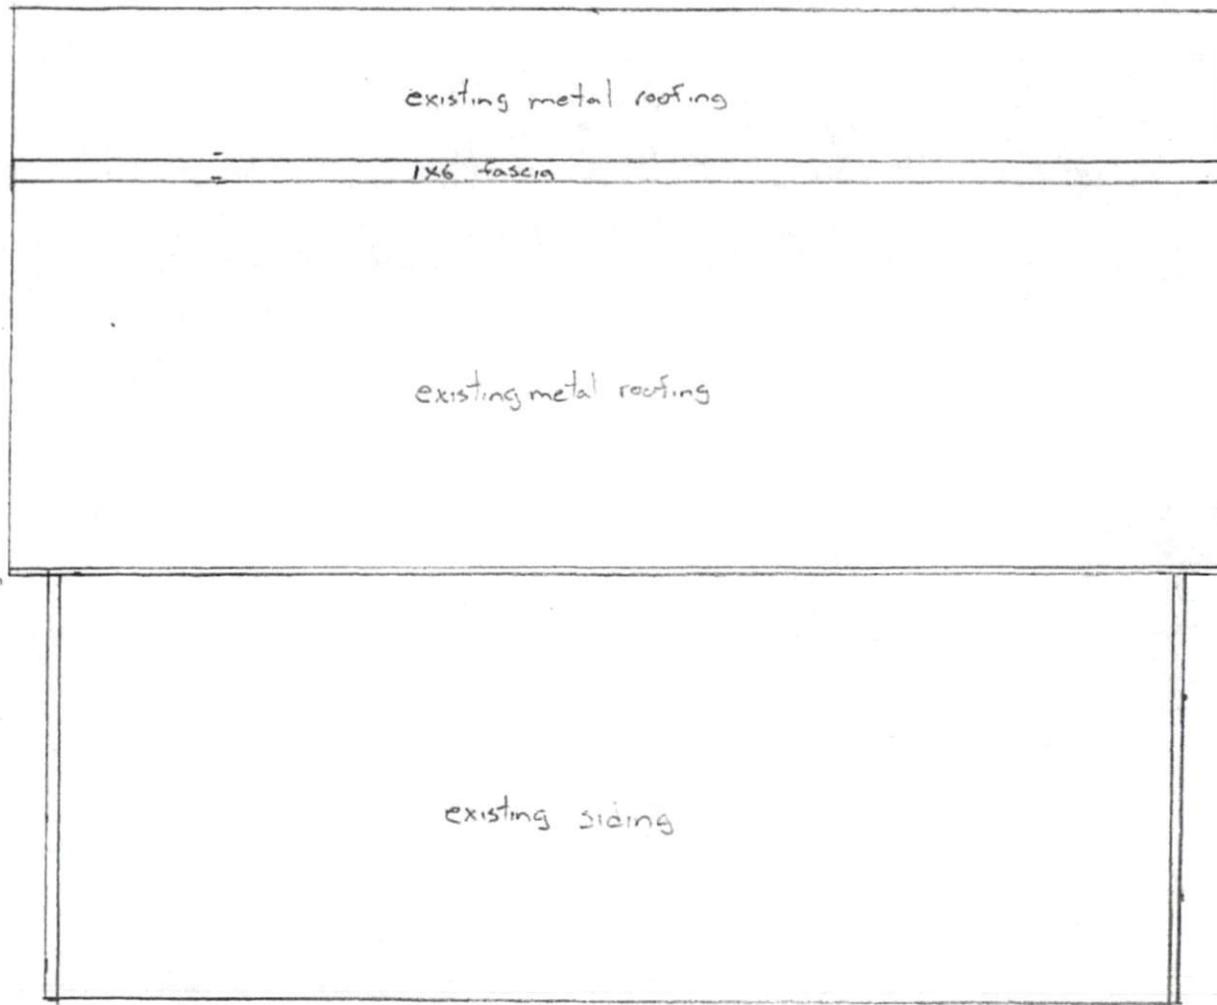


Left + right side elevation

Strickland proposed remodel
1/4" = 1'-0" scale

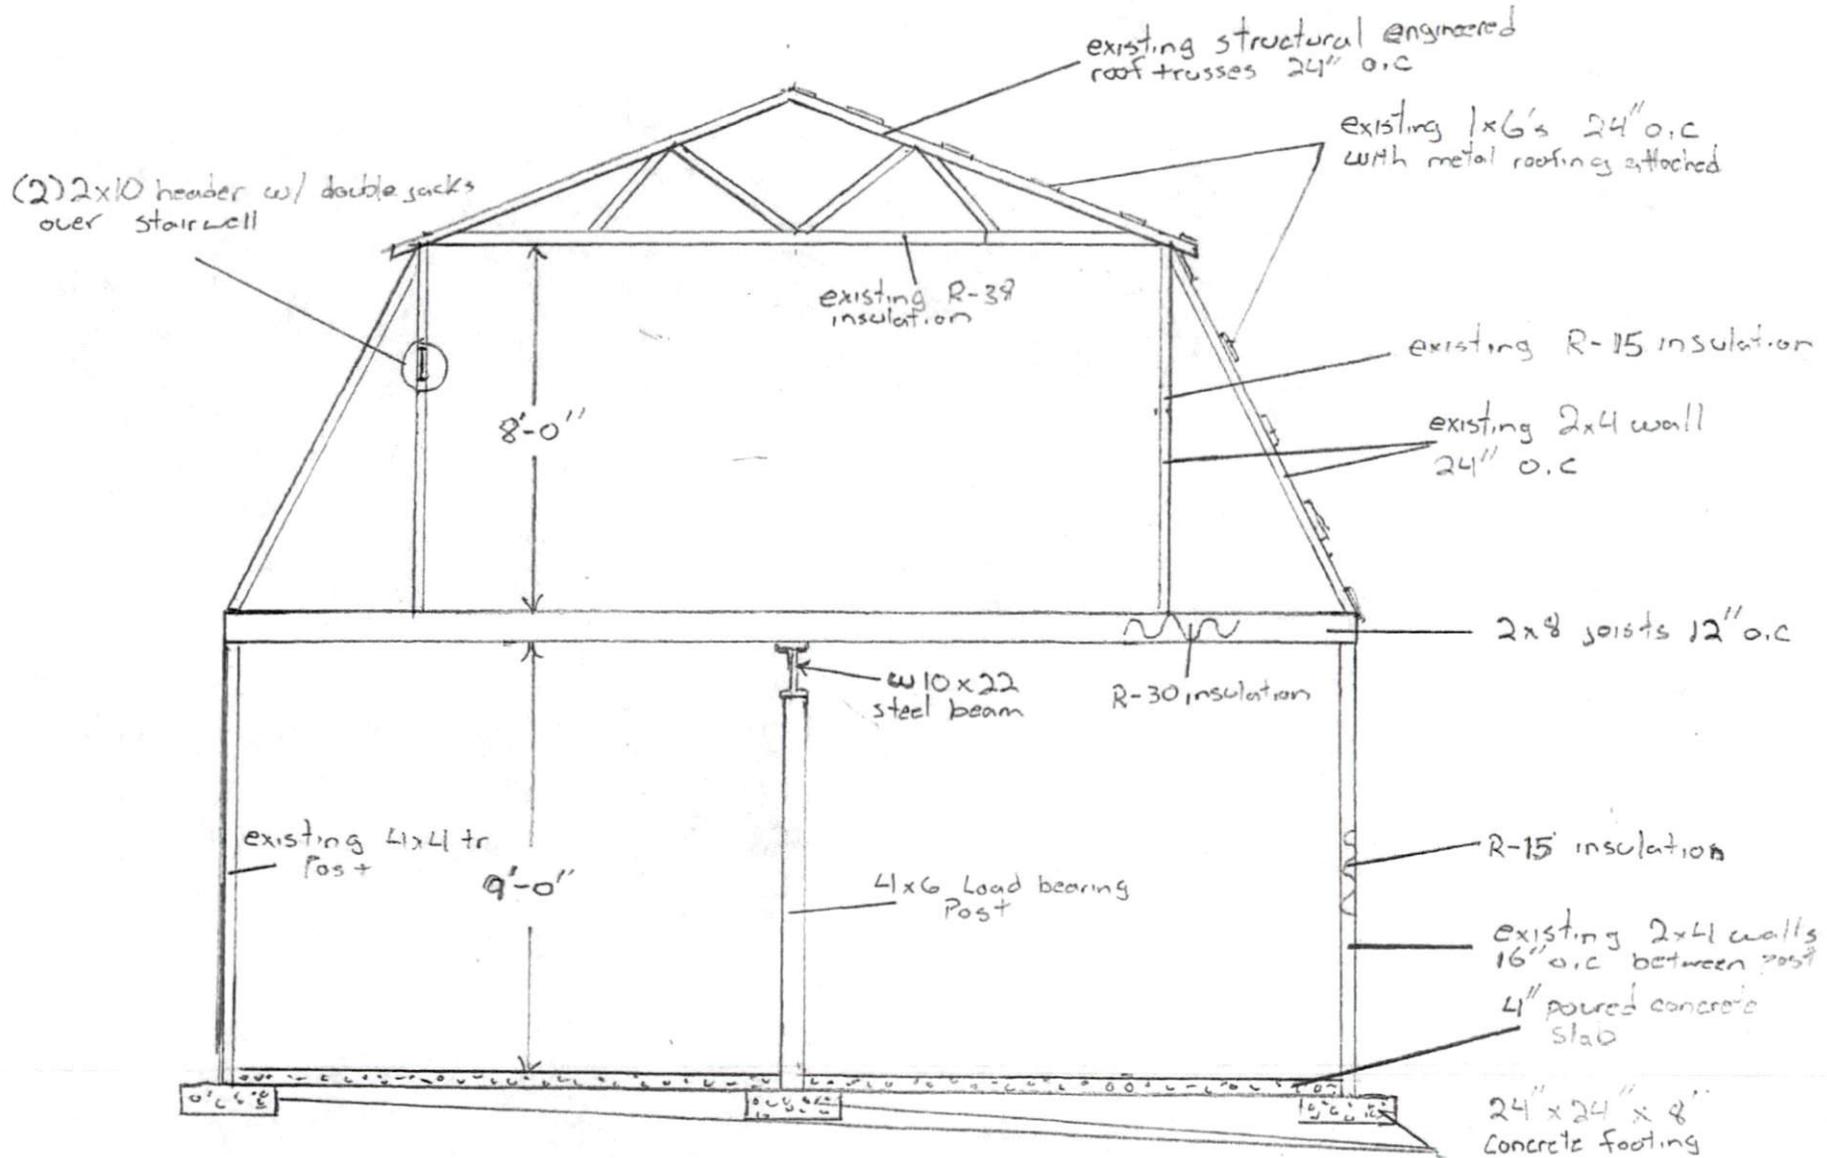

Strickland proposed remodel
1/4" = 1'-0" scale
revised 1st floor plan

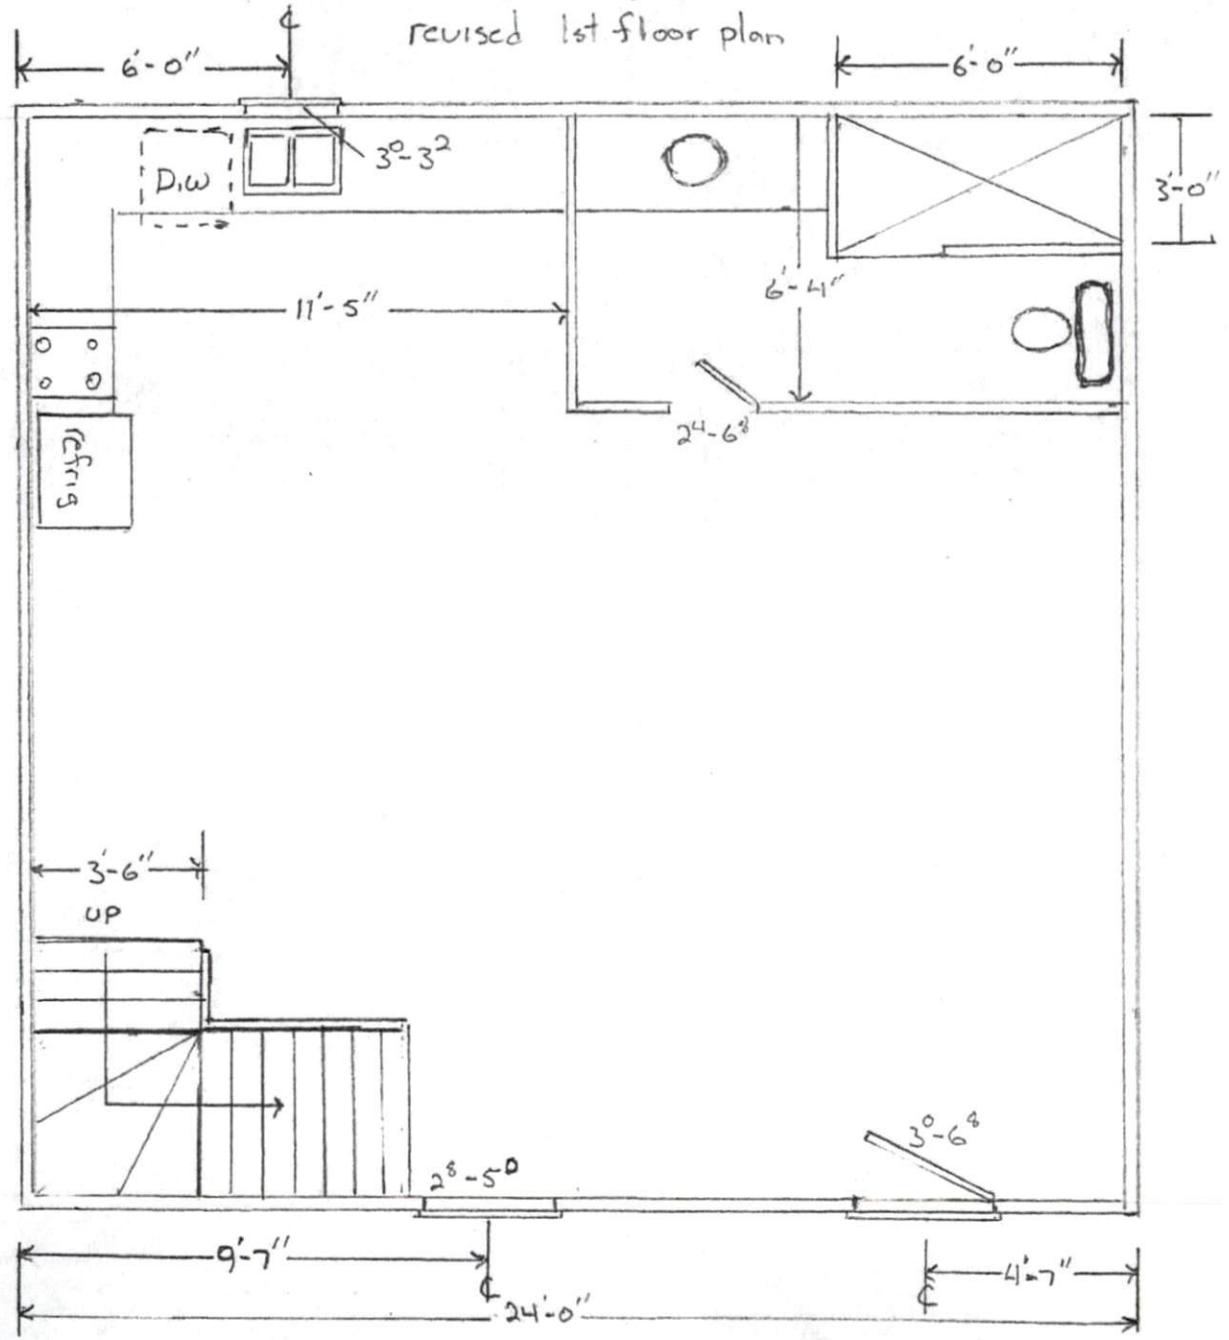

Michigan proposed remodel
 1/4" = 1'-0" Scale
 1st floor revised Structural

