

HTE# 13-5-30632R

Harnett County Department of Public Health

PERMIT # 27324

Operation Permit

22926

New Installation Septic Tank Nitrification Line Repair Expansion

PROPERTY LOCATION: US old 421

Name: (owner) Javvy Homer SUBDIVISION Manice Bell Ridge LOT # 102

System Installer: Hardin Septic Registration # _____

Basement with plumbing: Garage Number of Bedrooms 4


Type of Water Supply: Community Public Well Distance from well _____ feet

System Type: III G Types V and VI Systems expire in 5 years.

(In accordance with Table V a)

Owner must contact Health Department 6 months prior to expiration for permit renewal.

This system has been installed in compliance with applicable North Carolina General Statutes, Rules for Sewage Treatment and Disposal, and all conditions of the Improvement Permit and Construction Authorization.

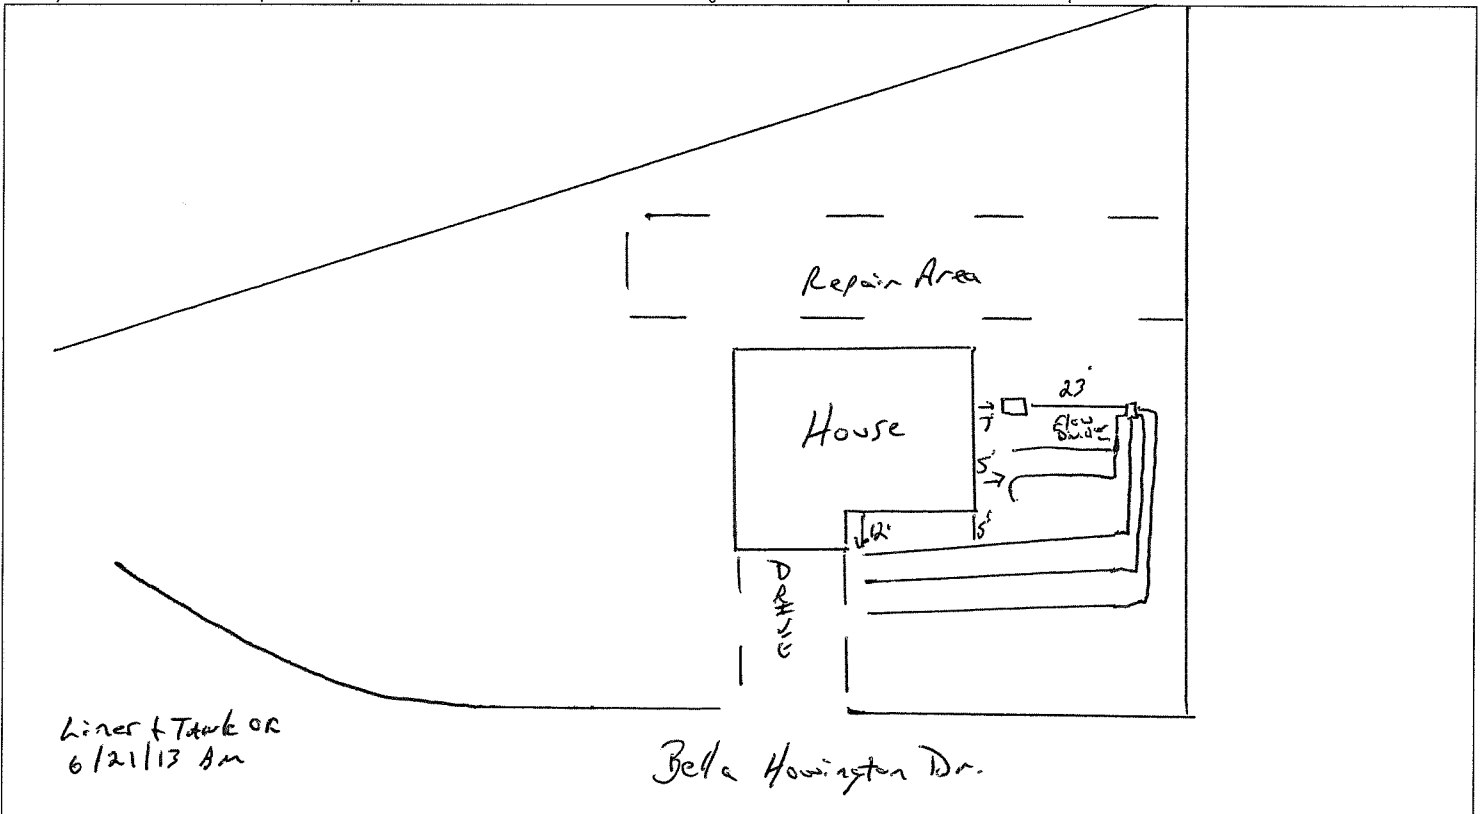

PERMIT CONDITIONS:

- I. Performance: System shall perform in accordance with Rule .1961.
- II. Monitoring: As required by Rule .1961.
- III. Maintenance: As required by Rule .1961. Other: _____
Subsurface system operator required? Yes No
If yes, see attached sheet for additional operation conditions, maintenance and reporting.
- IV. Operation: _____
- V. Other: _____

D-Box Pump Alarm H2O Line PWR Line

Following are the specifications for the sewage disposal system on the above captioned property.

Type of system: Conventional Other E2 Flow Septic Tank: 125G gallons Pump Tank: _____ gallons
 Subsurface No. of 2 flow dividers exact length 30 width of _____ depth of _____
 Drainage Field ditches 3 of each ditch 60 feet ditches 3 feet ditches 18 inches
 French Drain Required: _____ Linear feet

Authorized State Agent Bryan McLean, RCHS Date 7/12/2013