

4


55  
re

0.54

54' 42" W

Revised  
 SITE PLAN APPROVAL  
 RABD  
 USE  
 George

(1)

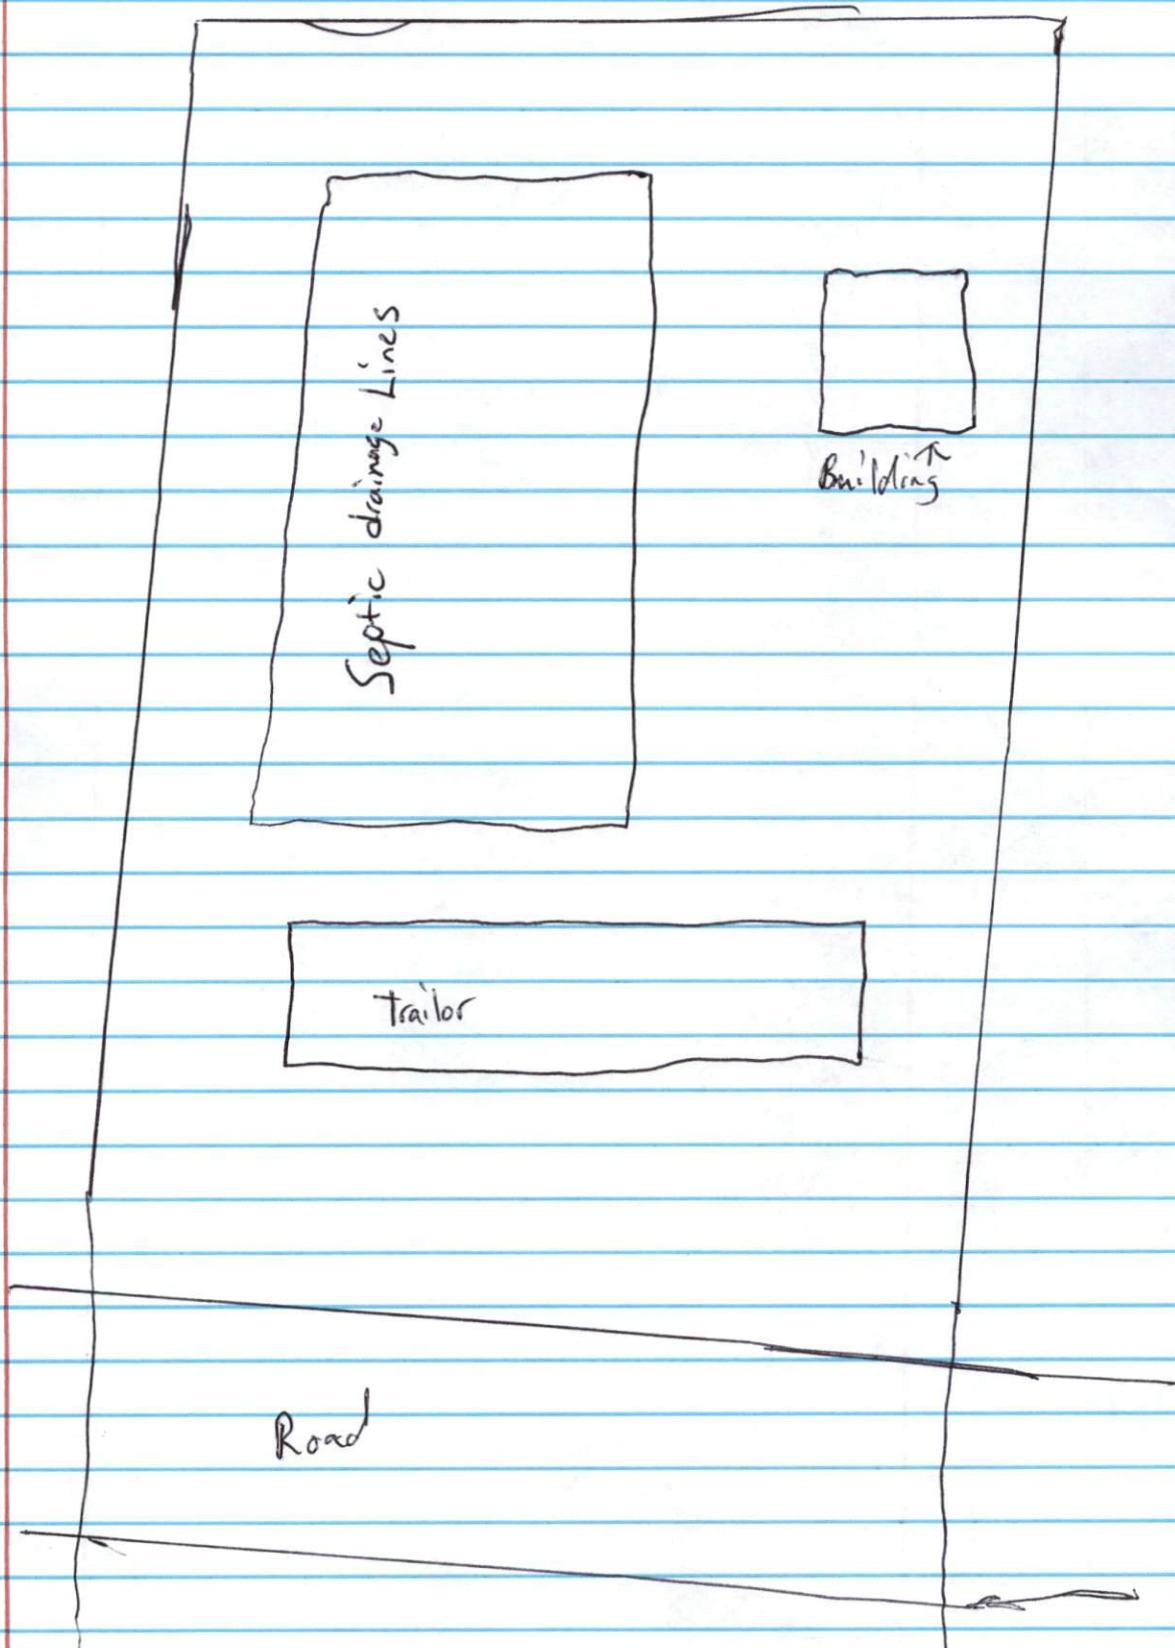

Septic drainage Lines

Building ↑

Trailer

Road