


Proposed
H/P
Roof


EXISTING HOUSE

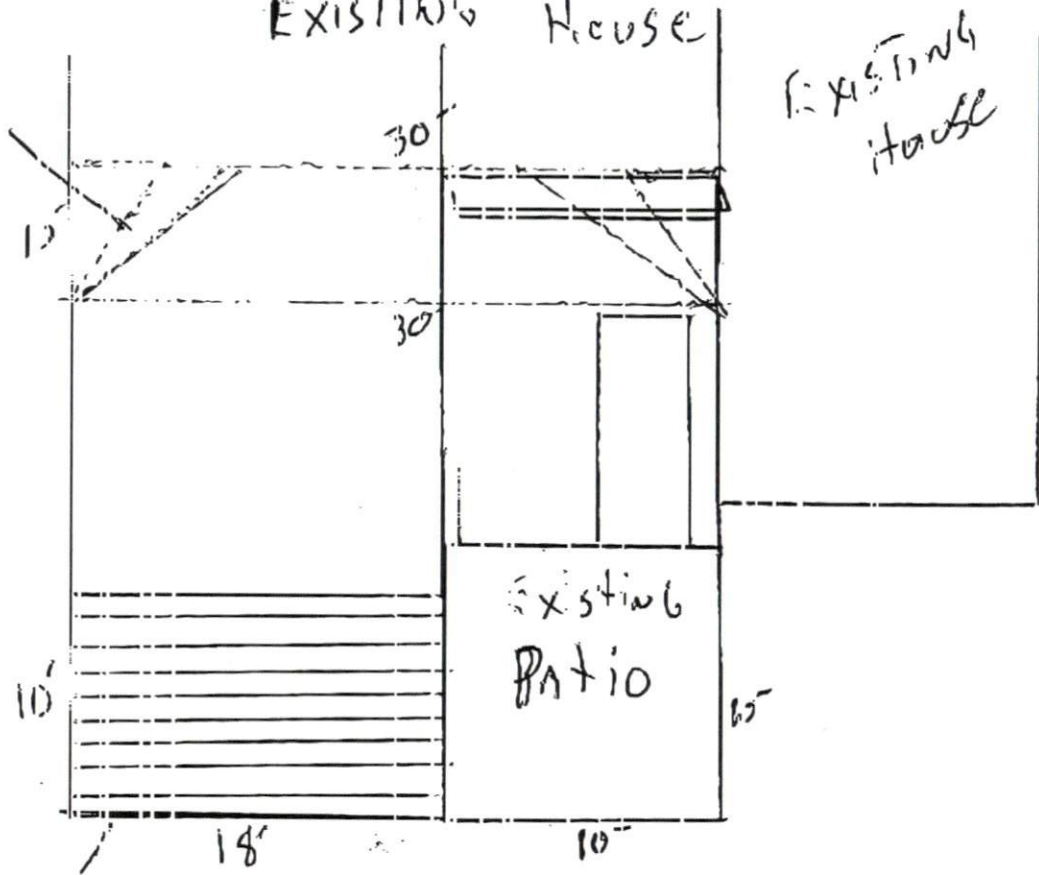


EXISTING
HALL

16 Shelby St
Spring Lake
Henrickson

Proposed
DECK
7 1/2' off Ground

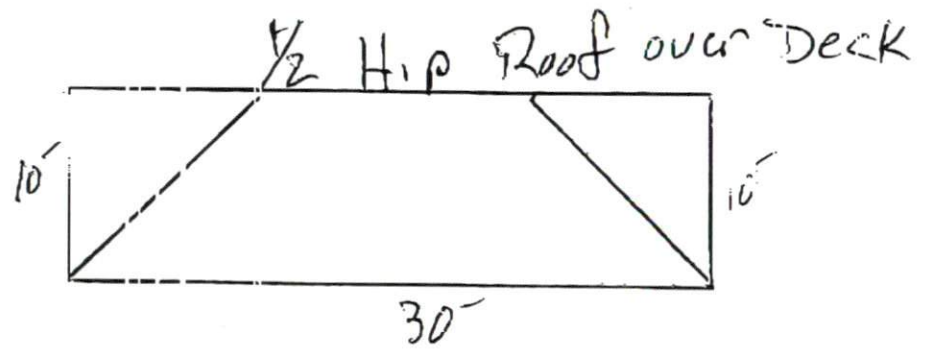


16 Shelby St
5 pmw LATE
RHS
CWS Inspection

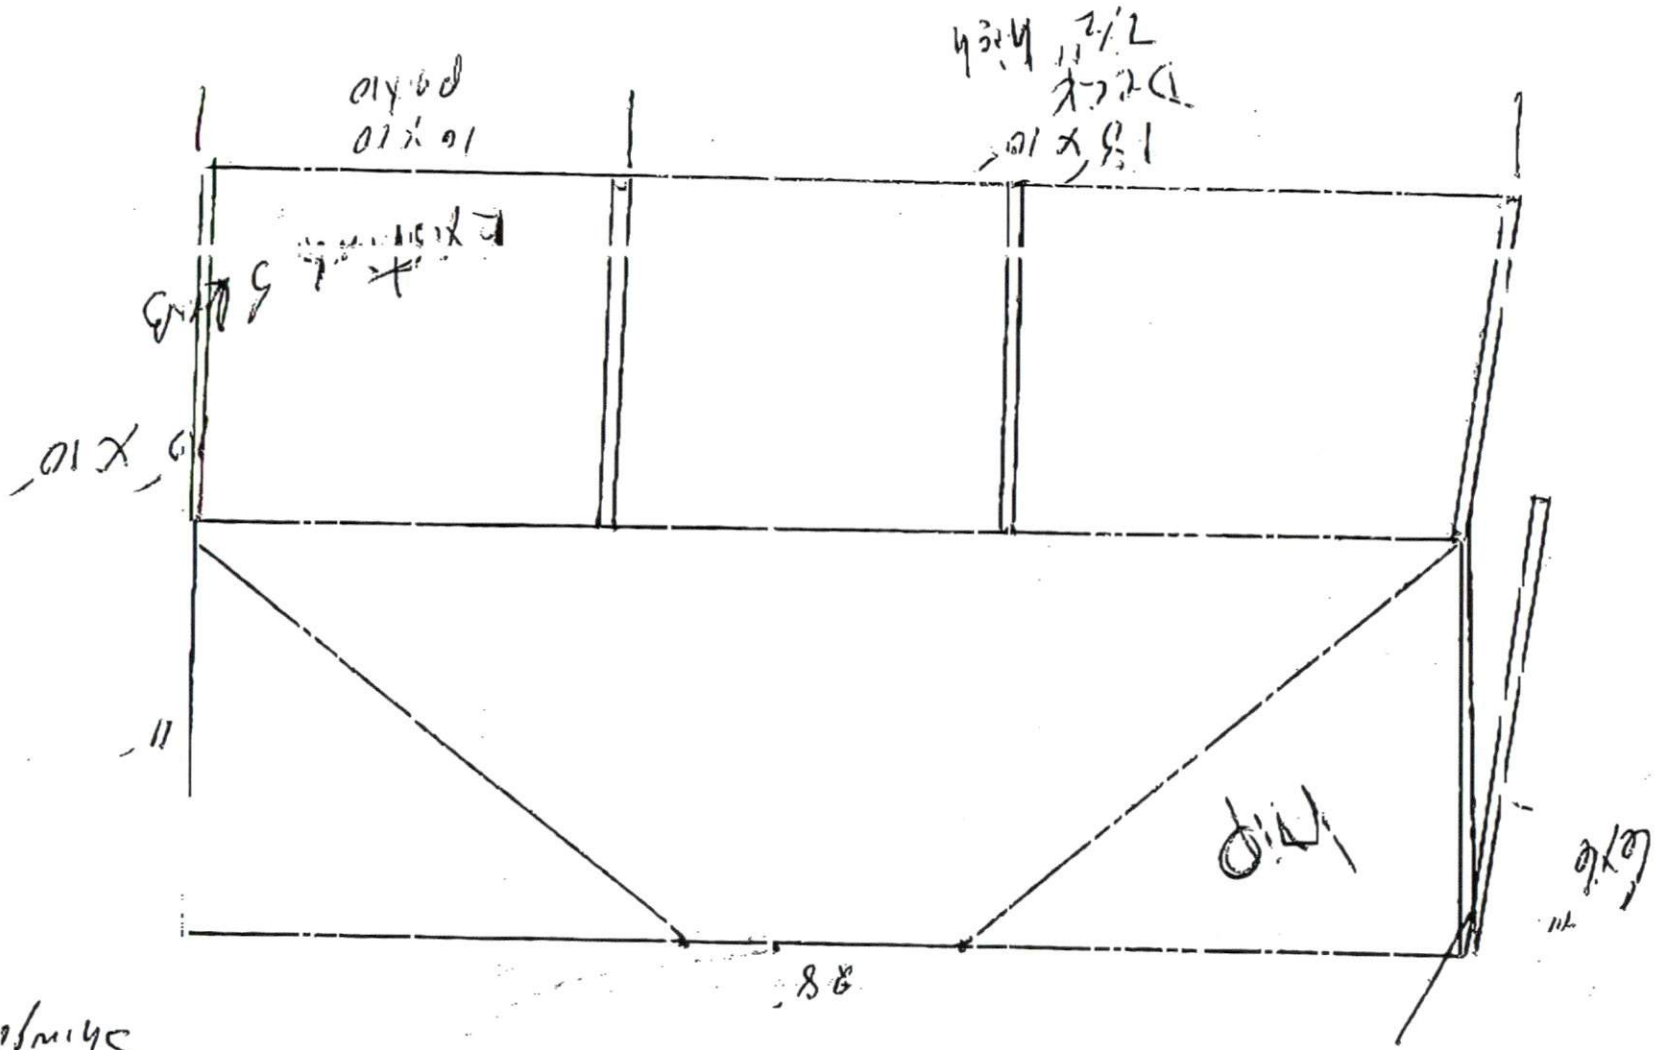

Shingles
3 TRS
R11 PI MATHEM

Double 2x10 Band Around Roof
2x10 + 2x8 Rafters

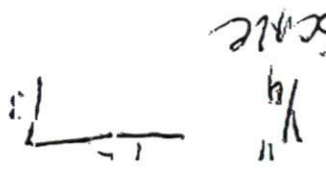

Scale