


1705 Cameron Rd.
Broadway N.C. 27505

Also building
a Deck

ext
Deck
adding cover
and screening in

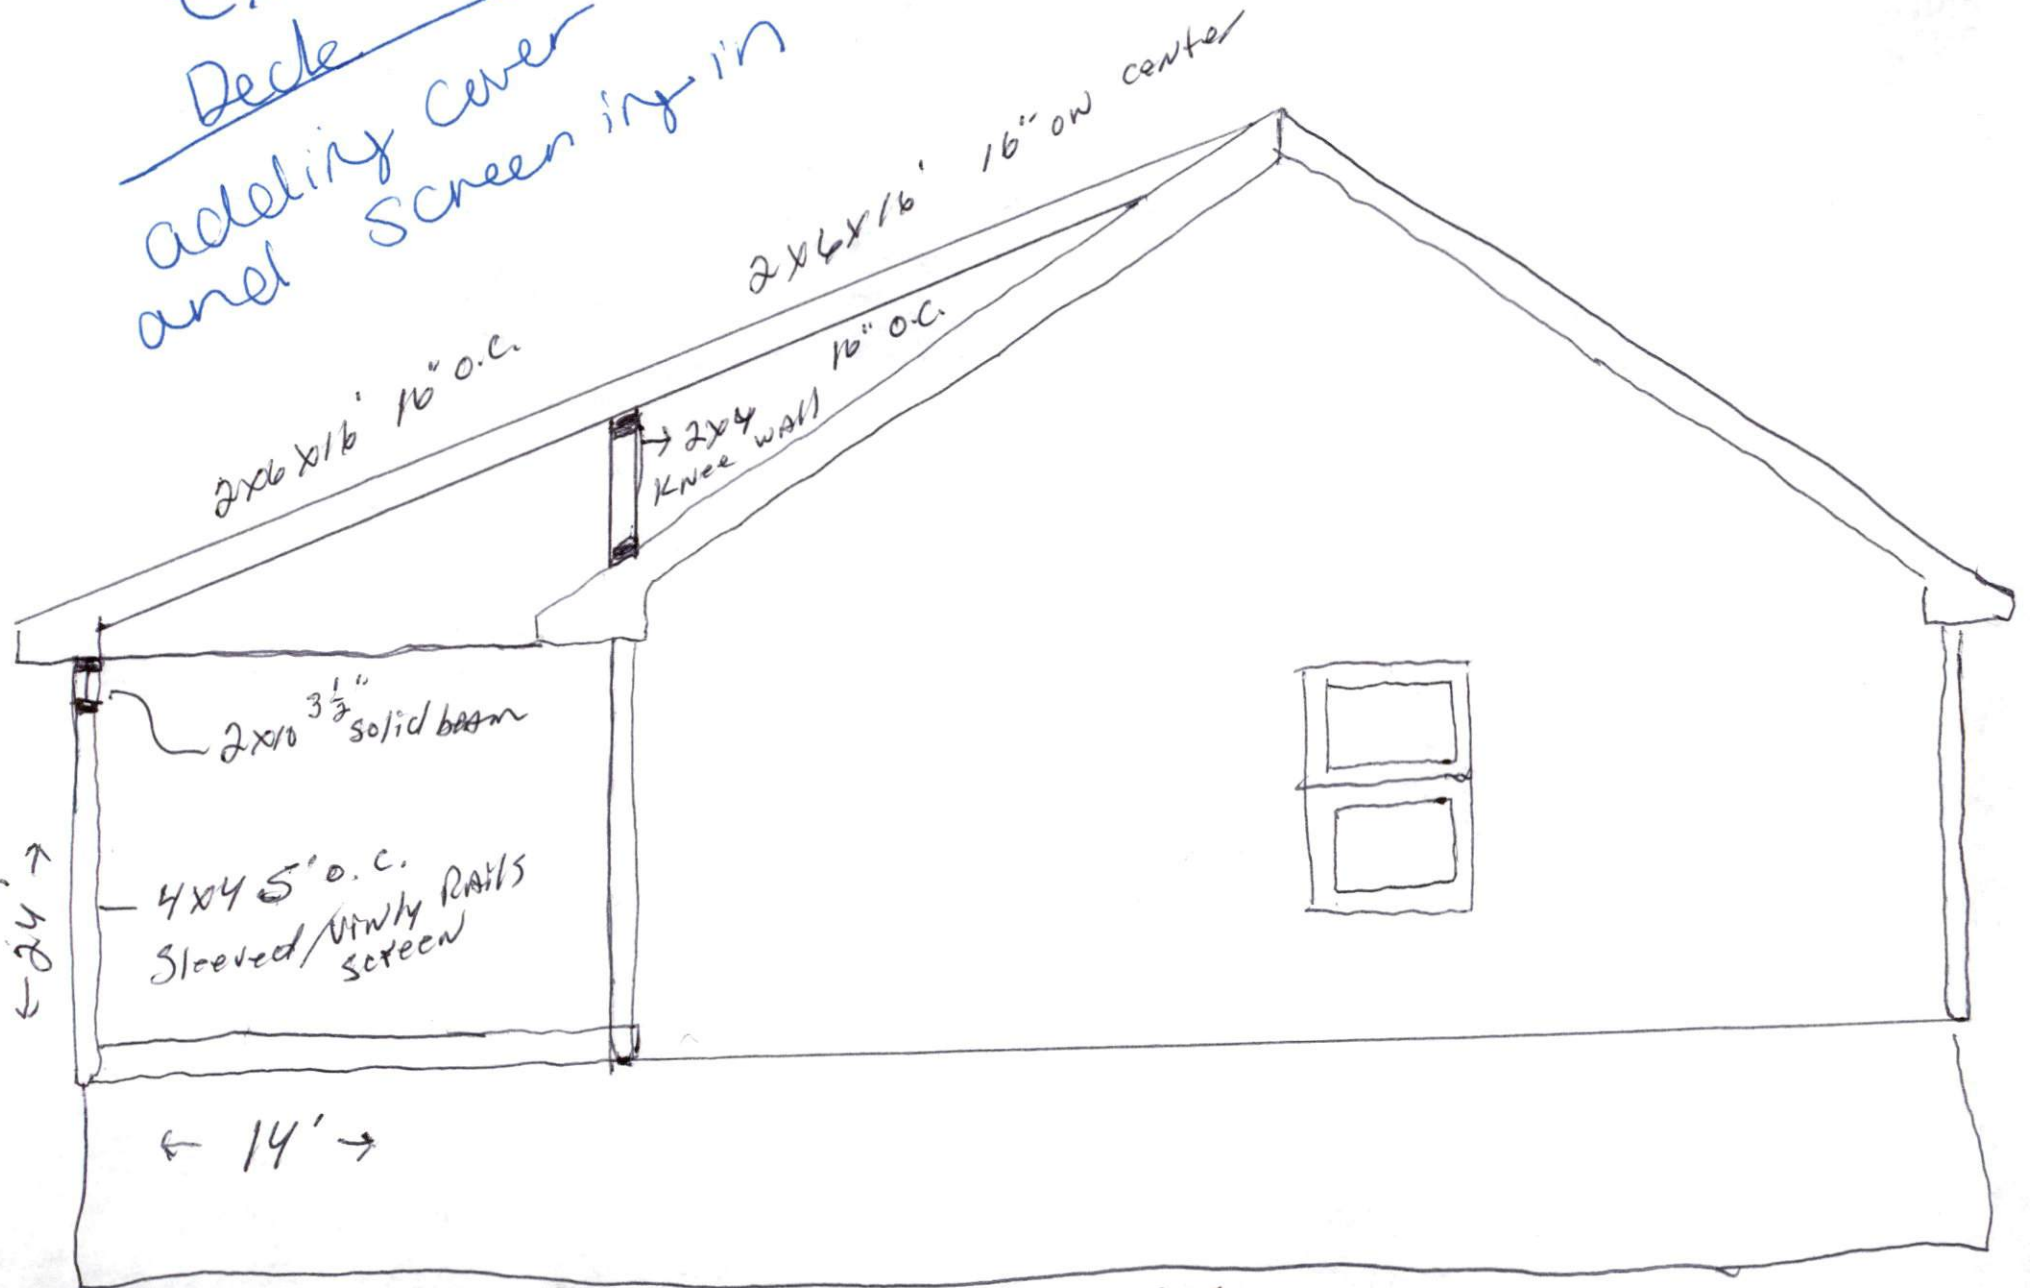

Solid Foundation on Brick & 4" Block