



McCLAM
HWS

1ST FLOOR PLAN 1/4" = 1 FT.

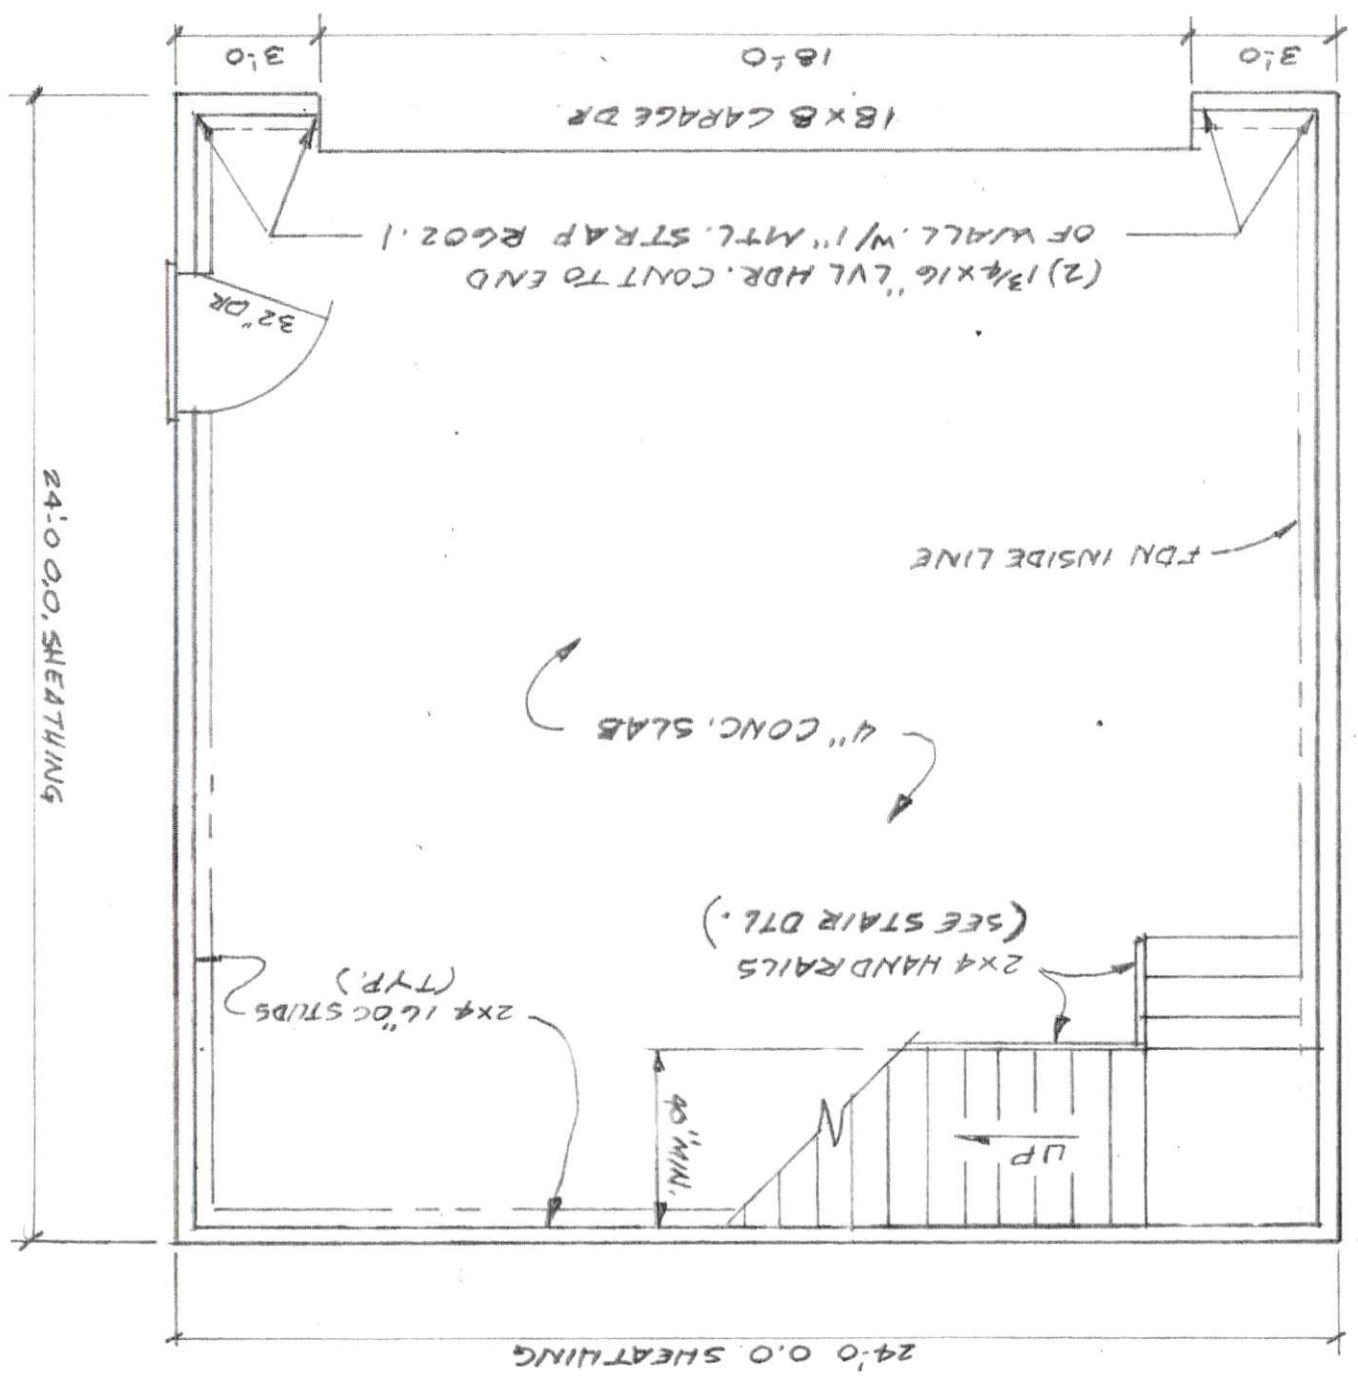


NOTES:
1) (2) 2x8 HDR
ON ALL DDORS
& WINDOWS

NOTE: (2) 2x8 HDR
ON ALL WINDOWS

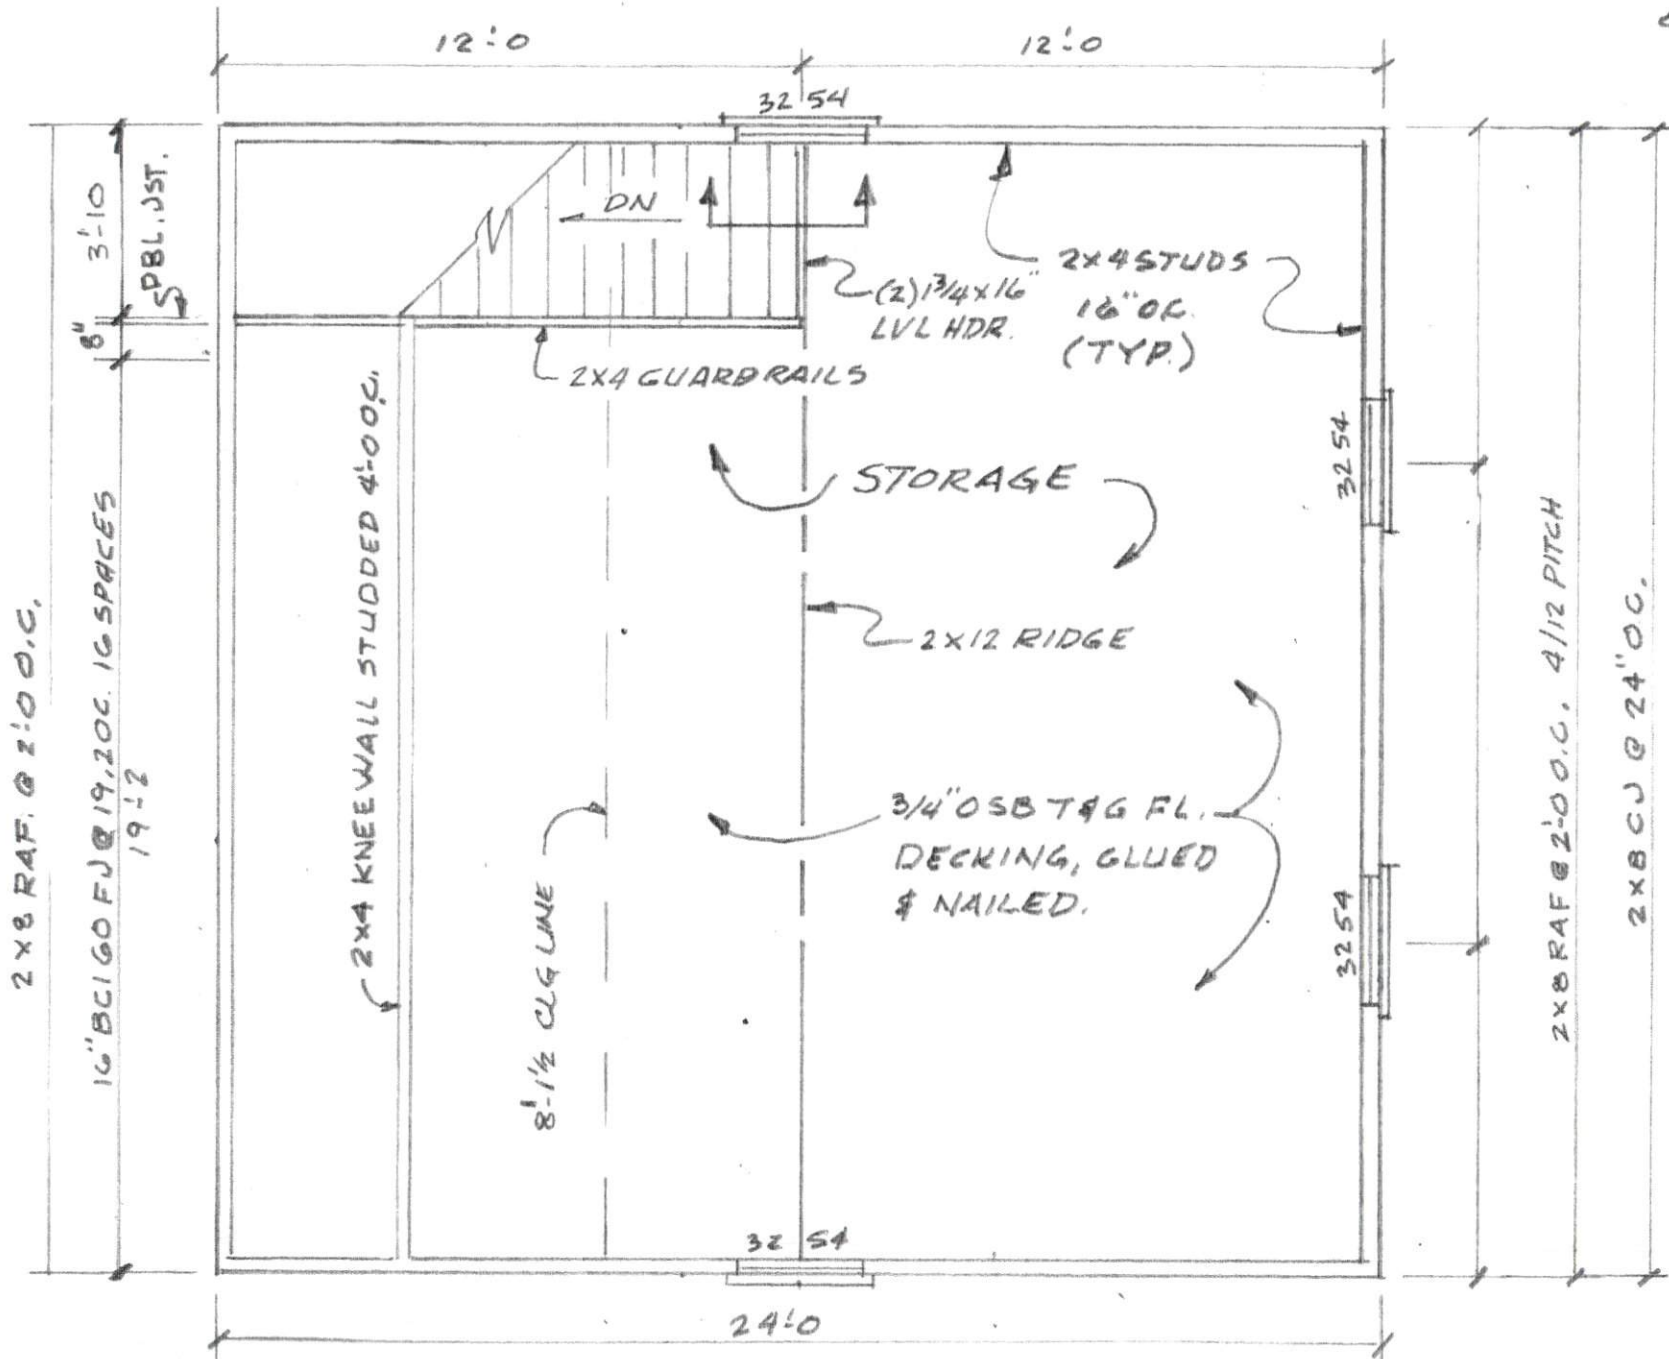

2ND FL. JST & RAF. PLAN 1/4" = 1 FT.


MCLAM
HWS

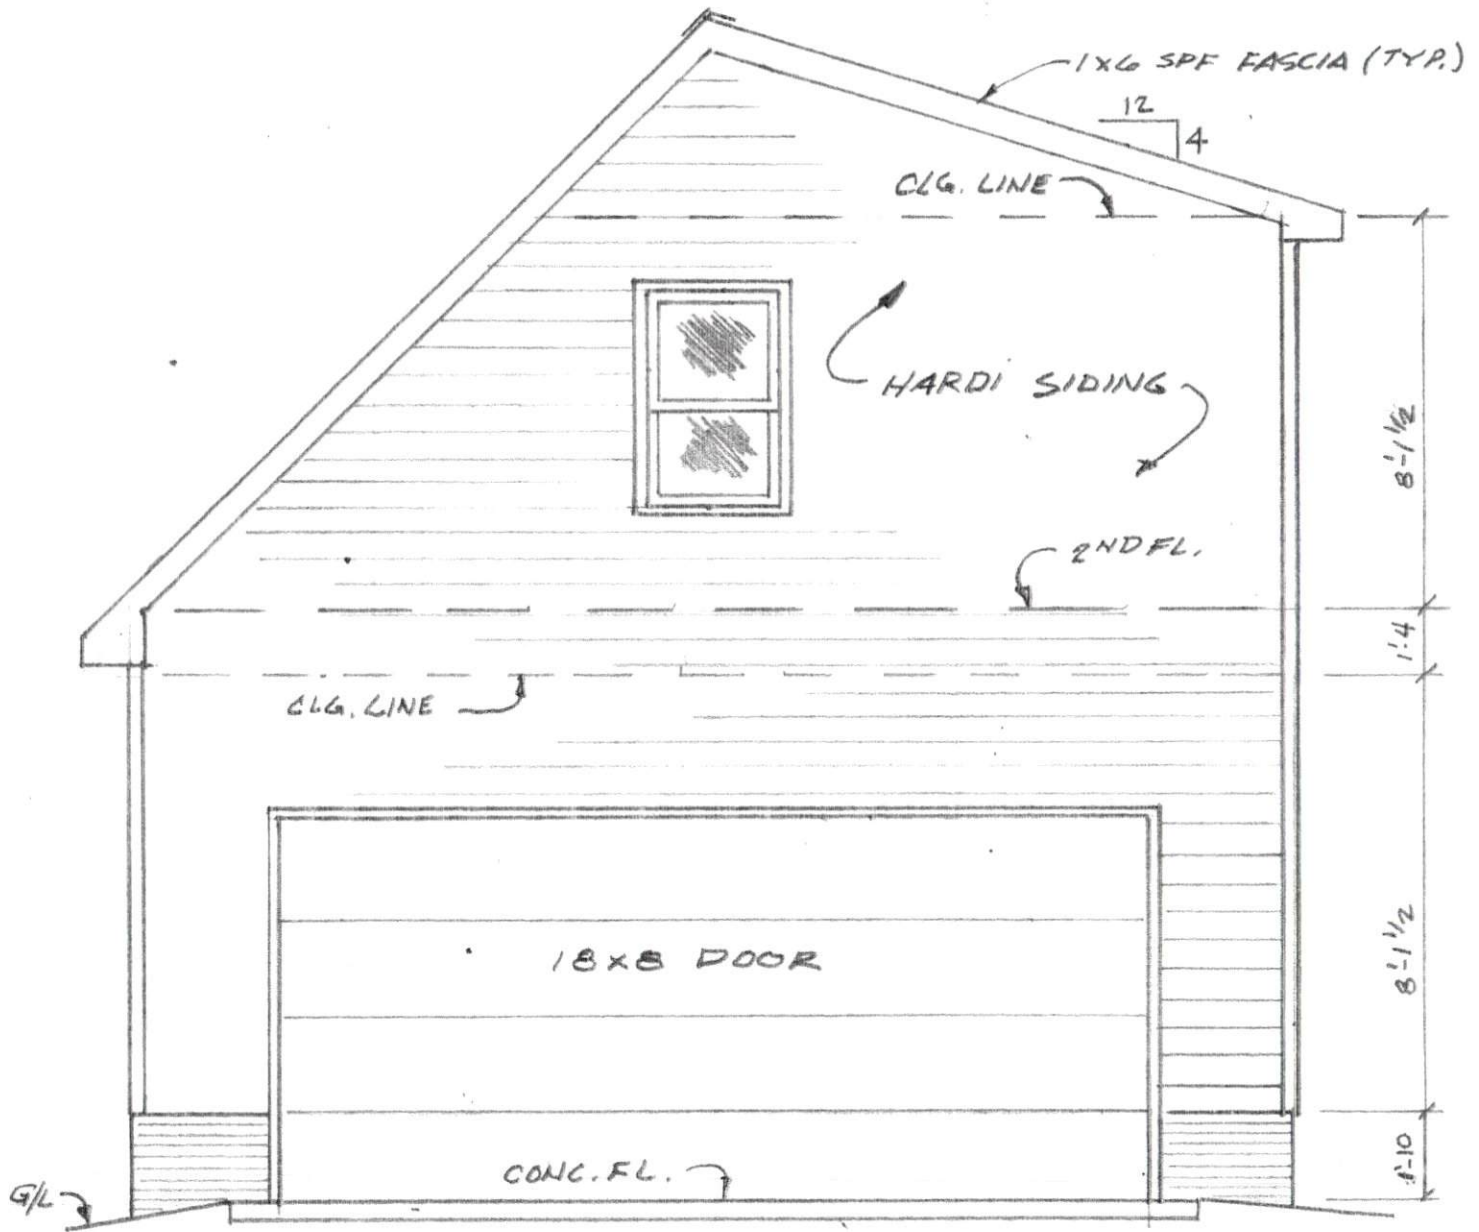

FRONT ELEVATION

MCLAM
HWS

RIGHT SIDE ELEVATION 1/4"=1' FT

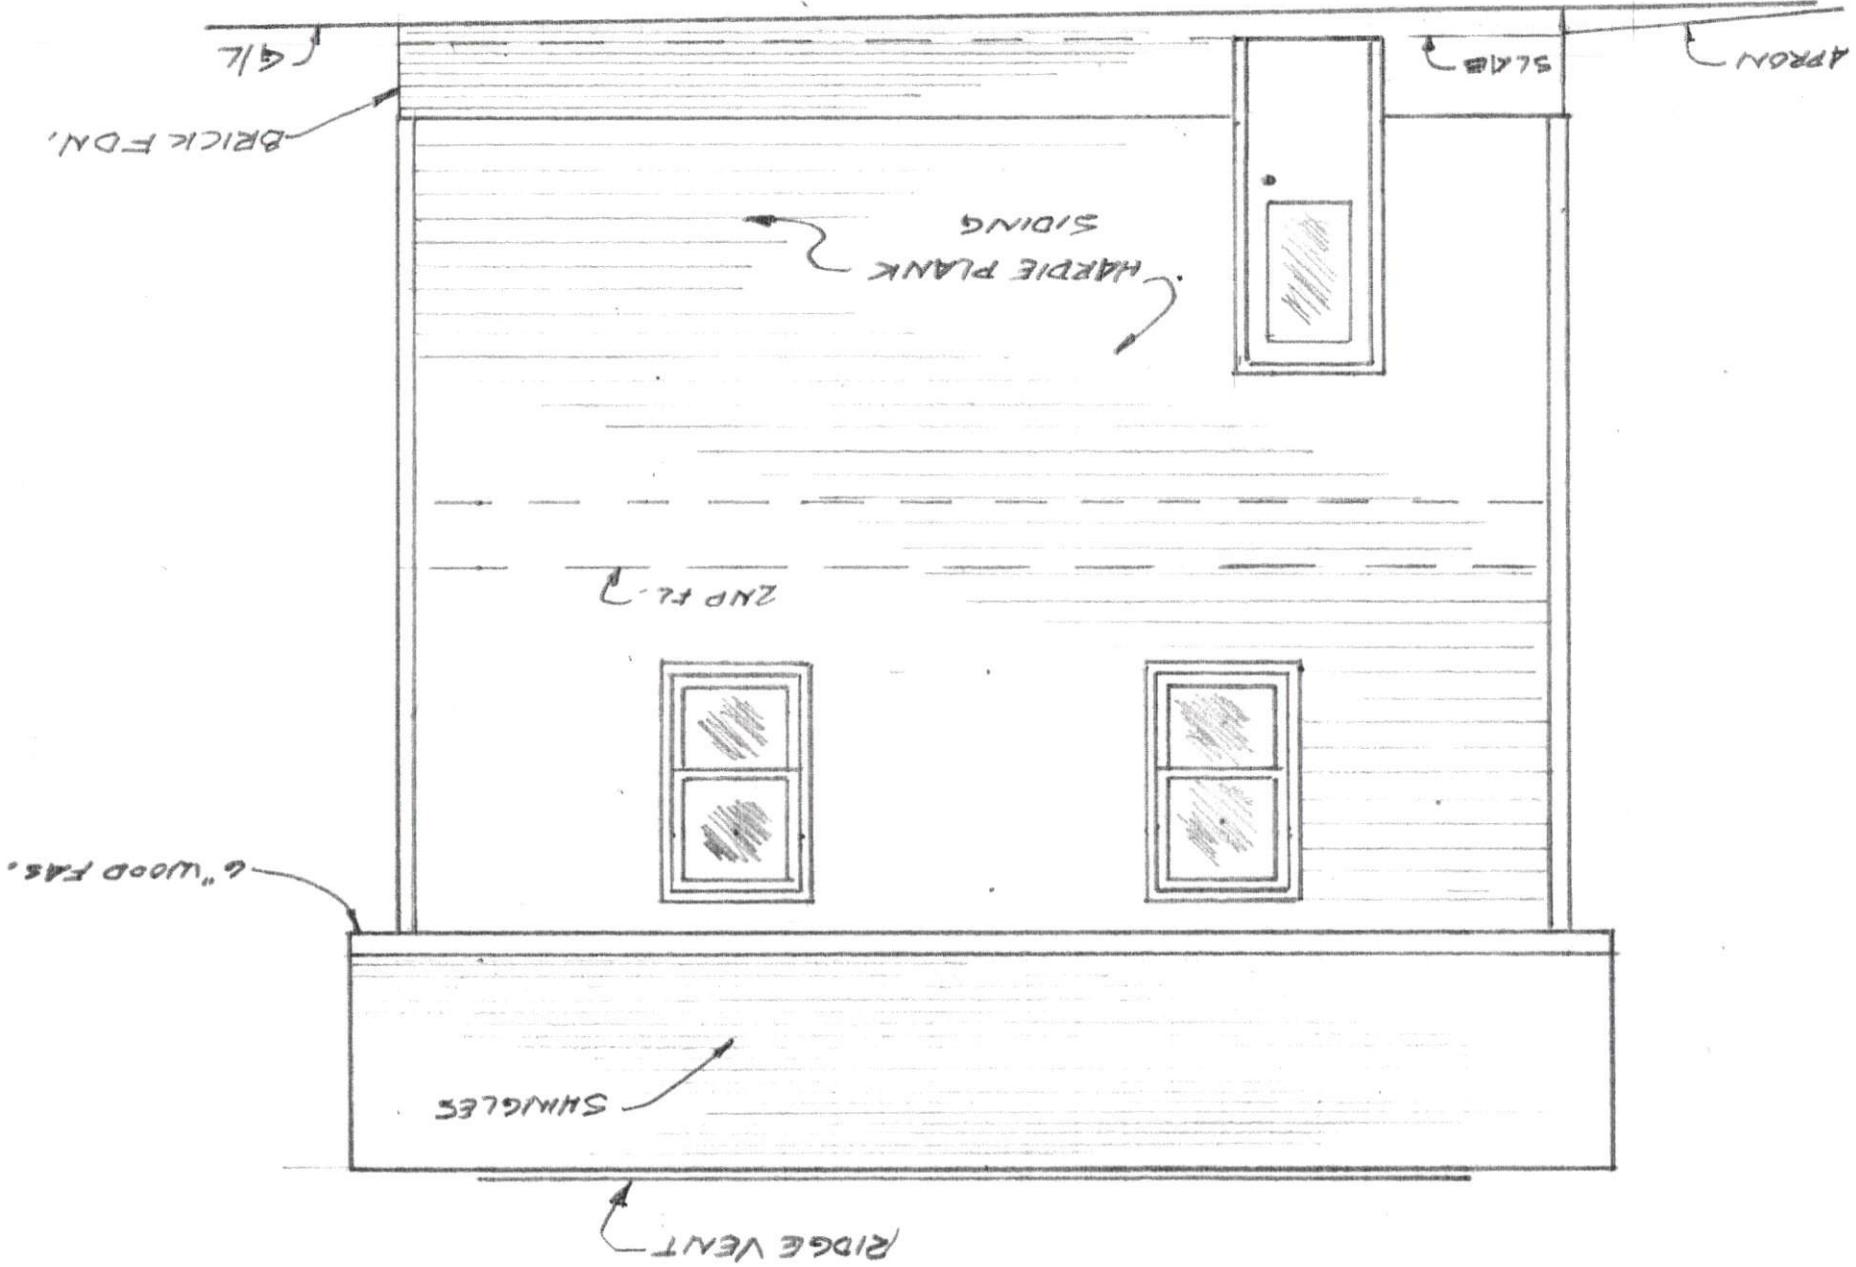

Residential Floor Span Tables

About Floor Performance

Homeowner's expectations and opinions vary greatly due to the subjective nature of rating a new floor. Communication with the ultimate end user to determine their expectation is critical. Vibration is usually the cause of most complaints. Installing lateral bridging may help; however, squeaks may occur if not installed properly. Spacing the joists closer together does little to affect the perception of the floor's performance. The most common methods used to increase the performance and reduce vibration of wood floor systems is to

increase the joist depth, limit joist deflections, glue and screw a thicker, tongue-and-groove subfloor, install the joists vertically plumb with level-bearing supports, and install a direct-attached ceiling to the bottom flanges of the joists


The floor span tables listed below offer three very different performance options, based on performance requirements of the homeowner.

| Joist Depth | BCI® Joist Series | *** THREE STAR *** | | | | | **** FOUR STAR **** | | | | | CAUTION * MINIMUM STIFFNESS ALLOWED BY CODE * CAUTION | | | | | | | | | |
|-------------|-------------------|--|--------|----------|---------|---------|---------------------|---------|----------|---------|---------|--|----------|------------|----------|----------|---|--|--|--|--|
| | | Live Load deflection limited to $L/400$. The common industry and design community standard for residential floor joists, 33% stiffer than L/360 code minimum. However, floor performance may still be an issue in certain applications, especially with 9 1/2" and 11 1/4" deep joists without a direct-attached ceiling. | | | | | | | | | | Live Load deflection limited to $L/360$. In addition to providing a floor that is 100% stiffer than the three star floor, field experience has been incorporated into the values to provide a floor with a premium performance level for the more discriminating homeowner. | | | | | Live Load deflection limited to L/360: Floors that meet the minimum building code L/360 criteria are structurally sound to carry the specified loads; however, there is a much higher risk of floor performance issues. This table should only be used for applications where floor performance is not a concern. | | | | |
| | | 12" OC | 16" OC | 19.2" OC | 24" OC | 32" OC | 12" OC | 16" OC | 19.2" OC | 24" OC | 32" OC | 12" o.c. | 16" o.c. | 19.2" o.c. | 24" o.c. | 32" o.c. | | | | | |
| 9 1/2" | 4500s 1.8 | 16'-11" | 15'-6" | 14'-8" | 13'-7" | 11'-9" | 11'-6" | 11'-6" | 10'-0" | 10'-0" | 9'-7" | 18'-9" | 16'-8" | 15'-3" | 13'-7" | 11'-9" | | | | | |
| | 5000s 1.8 | 17'-6" | 16'-0" | 15'-2" | 14'-1" | 12'-5" | 11'-6" | 11'-6" | 10'-0" | 10'-0" | 9'-11" | 19'-4" | 17'-9" | 16'-4" | 14'-7" | 12'-5" | | | | | |
| | 6000s 1.8 | 18'-2" | 16'-8" | 15'-8" | 14'-8" | 13'-4" | 11'-6" | 11'-6" | 10'-0" | 10'-0" | 10'-0" | 20'-2" | 18'-5" | 17'-5" | 15'-9" | 13'-8" | | | | | |
| | 6500s 1.8 | 18'-8" | 17'-1" | 16'-1" | 15'-0" | 13'-8" | 11'-6" | 11'-6" | 10'-0" | 10'-0" | 10'-0" | 20'-8" | 18'-11" | 17'-10" | 16'-7" | 14'-3" | | | | | |
| 11 1/4" | 4500s 1.8 | 20'-0" | 18'-4" | 17'-3" | 15'-5" | 13'-4" | 15'-6" | 14'-3" | 13'-5" | 12'-6" | 11'-4" | 21'-10" | 18'-11" | 17'-3" | 15'-5" | 13'-4" | | | | | |
| | 5000s 1.8 | 20'-9" | 19'-0" | 17'-11" | 16'-7" | 13'-4" | 15'-6" | 14'-9" | 13'-11" | 12'-11" | 11'-9" | 23'-0" | 20'-4" | 18'-6" | 16'-7" | 13'-4" | | | | | |
| | 6000s 1.8 | 21'-7" | 19'-8" | 18'-7" | 17'-4" | 14'-10" | 15'-6" | 15'-4" | 14'-5" | 13'-5" | 12'-1" | 23'-10" | 21'-10" | 20'-0" | 17'-11" | 14'-10" | | | | | |
| | 6500s 1.8 | 22'-2" | 20'-3" | 19'-2" | 17'-10" | 14'-10" | 16'-0" | 15'-10" | 14'-11" | 13'-10" | 12'-7" | 24'-6" | 22'-5" | 21'-1" | 18'-10" | 14'-10" | | | | | |
| | 60s 2.0 | 23'-7" | 21'-6" | 20'-4" | 18'-11" | 16'-4" | 18'-0" | 16'-9" | 15'-9" | 14'-8" | 13'-3" | 26'-1" | 23'-10" | 22'-6" | 21'-0" | 16'-4" | | | | | |
| | 90s 2.0 | 26'-7" | 24'-3" | 22'-10" | 21'-3" | 19'-4" | 19'-0" | 18'-10" | 17'-8" | 16'-5" | 14'-10" | 29'-5" | 26'-10" | 25'-3" | 23'-6" | 19'-4" | | | | | |
| 14" | 4500s 1.8 | 22'-9" | 20'-7" | 18'-9" | 16'-9" | 13'-11" | 17'-10" | 16'-3" | 15'-4" | 14'-3" | 13'-0" | 23'-10" | 20'-7" | 18'-9" | 16'-9" | 13'-11" | | | | | |
| | 5000s 1.8 | 23'-7" | 21'-7" | 20'-2" | 18'-0" | 13'-11" | 18'-6" | 16'-10" | 15'-11" | 14'-9" | 13'-5" | 25'-7" | 22'-1" | 20'-2" | 18'-0" | 13'-11" | | | | | |
| | 6000s 1.8 | 24'-6" | 22'-5" | 21'-2" | 19'-6" | 15'-5" | 19'-2" | 17'-6" | 16'-6" | 15'-4" | 13'-11" | 27'-1" | 23'-11" | 21'-10" | 19'-6" | 15'-5" | | | | | |
| | 6500s 1.8 | 25'-2" | 23'-0" | 21'-8" | 20'-2" | 15'-5" | 19'-8" | 17'-11" | 16'-11" | 15'-8" | 14'-3" | 27'-9" | 25'-2" | 22'-11" | 20'-6" | 15'-5" | | | | | |
| | 60s 2.0 | 26'-9" | 24'-5" | 23'-0" | 21'-5" | 16'-4" | 20'-11" | 19'-0" | 17'-11" | 16'-7" | 15'-1" | 29'-7" | 27'-0" | 25'-6" | 21'-10" | 16'-4" | | | | | |
| 16" | 4500s 1.8 | 25'-2" | 22'-0" | 20'-1" | 17'-11" | 14'-1" | 19'-9" | 18'-0" | 17'-0" | 15'-10" | 14'-1" | 25'-5" | 22'-0" | 20'-1" | 17'-11" | 14'-1" | | | | | |
| | 6000s 1.8 | 27'-0" | 24'-9" | 23'-4" | 20'-10" | 15'-9" | 21'-2" | 19'-4" | 18'-2" | 16'-11" | 15'-4" | 29'-6" | 25'-6" | 23'-4" | 20'-10" | 15'-9" | | | | | |
| | 6500s 1.8 | 27'-9" | 25'-4" | 23'-11" | 21'-1" | 15'-8" | 21'-9" | 19'-8" | 18'-8" | 17'-4" | 15'-8" | 30'-8" | 26'-11" | 24'-6" | 21'-1" | 15'-9" | | | | | |
| | 60s 2.0 | 29'-7" | 27'-0" | 25'-8" | 21'-10" | 16'-4" | 23'-2" | 21'-1" | 19'-10" | 18'-5" | 16'-4" | 32'-8" | 29'-10" | 27'-4" | 21'-10" | 16'-4" | | | | | |
| | 90s 2.0 | 33'-4" | 30'-4" | 28'-7" | 26'-2" | 19'-7" | 26'-0" | 23'-7" | 22'-2" | 20'-6" | 18'-7" | 36'-10" | 33'-7" | 31'-8" | 26'-2" | 19'-7" | | | | | |

- Span table is based on a residential floor load of 40 psf live load and 10 psf dead load (12 psf, dead load for 90s 2.0 joists).
- Span values assume 23/32" minimum plywood/OSB rated sheathing is glued and nailed to joists for composite action (joists spaced at 32" o.c. require sheathing rated for such spacing - 7/8" plywood/OSB).
- Span values represent the most restrictive of simple or multiple span applications. Analyze multiple span joists with BC CALC® sizing software if the length of any span is less than half the length of an adjacent span.
- Span values are the maximum allowable clear distance between supports.
- Table values assume minimum bearing lengths without web stiffeners for joist depths of 16" inches and less.
- Floor tile will increase dead load and may require specific deflection limits, contact Boise Cascade Engineering for further information.
- This table was designed to apply to a broad range of applications. It may be possible to exceed the limitations of this table by analyzing a specific application with the BC CALC® sizing software.

(Shaded values do not satisfy the requirements of the North Carolina State Building Code. Refer to the THREE STAR table when spans exceed 20 feet.)

One-Hour Fire Resistive Assembly

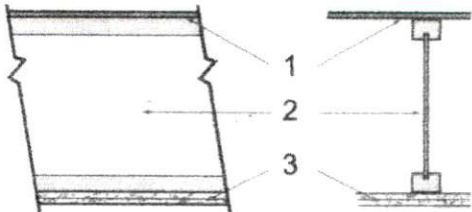

ICC ESR 1336

FIRE ASSEMBLY COMPONENTS

- Min. 23/32" thick tongue and groove sheathing (exterior glue), installed with long edge perpendicular to joist length, staggered one joist spacing with adjacent sheets, and glued to joists with construction adhesive.
- BCI® Joists at 24" o.c. or less.
- Two layers 5/8" Type X or two layers 1/2" Type C gypsum board, installed per Figures 2 or 3 of ICC ESR 1336.




SOUND ASSEMBLY COMPONENTS

When constructed with resilient channels

- Add carpet & pad to fire assembly.
- Add 3 1/2" glass fiber insulation to fire assembly.
- Add an additional layer of minimum 5/8" sheathing and 9 1/2" glass fiber insulation to fire assembly.

| | | |
|--------|--------|----|
| STC=54 | IIC=68 | or |
| STC=55 | IIC=46 | or |
| STC=61 | IIC=50 | |

See the US version of the Boise Cascade Fire Design & Installation Guide for specific assembly information and other fire resistive options or contact your local Boise Cascade representative.

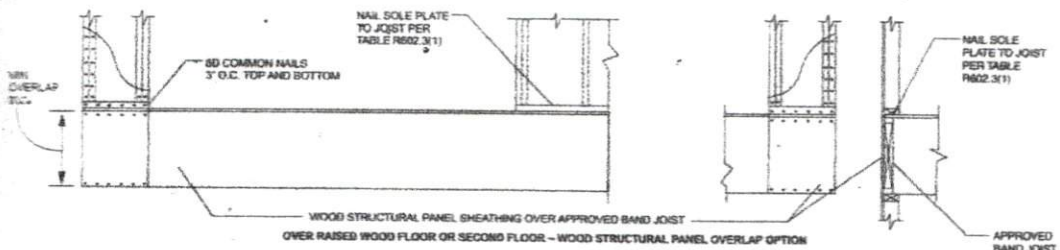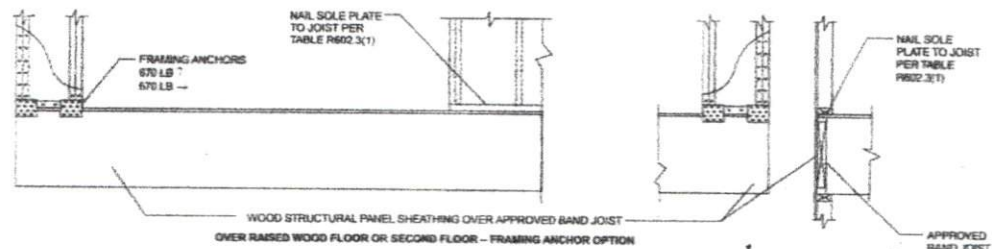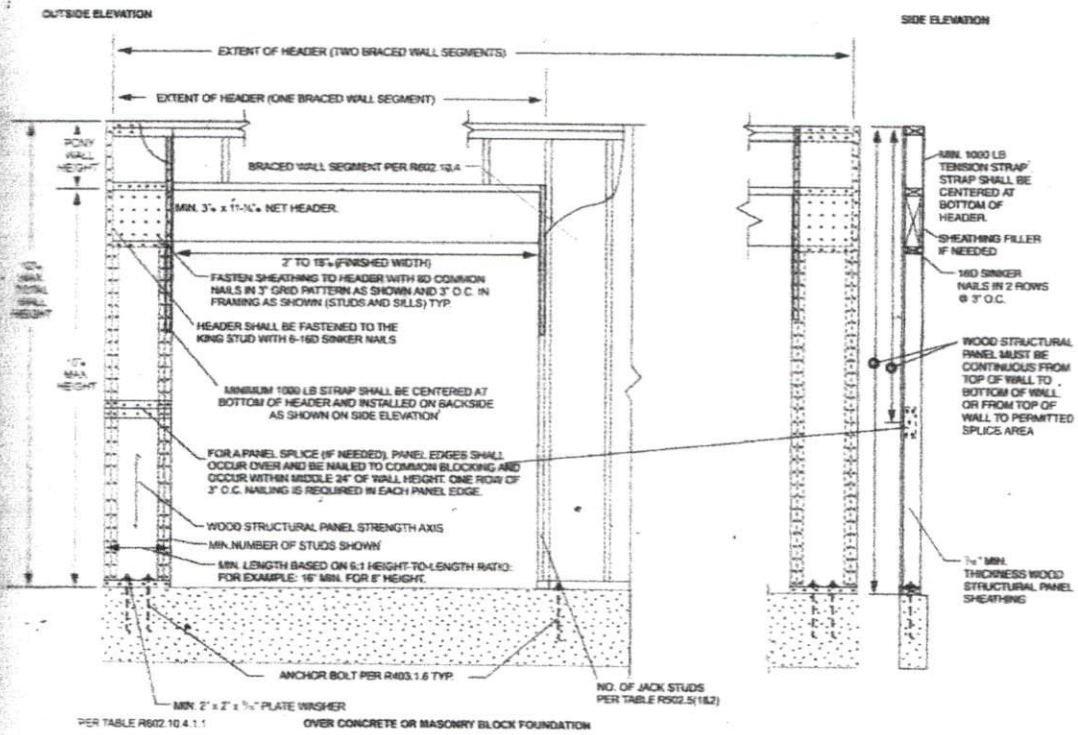

1 inch = 25.4 mm, 1 foot = 304.8 mm, 1 pound force = 4.448 N.

FIGURE R602.10.4.1.1
METHOD CS-PF: CONTINUOUS PORTAL FRAME PANEL CONSTRUCTION

7/16" OSB SHEATHING W/
15# FELT VAPOR BARRIER

2x6 RAFTERS
@ 24" O.C.

2x4 SUB FASCIA

1'-0" (TYP)

SIDING

12
12

8'-1 1/2"

2x4 SILL PLATE

3/4" OSB DECKING
T&G GLUED & NAILED

WOOD "I" BEAM
FLOOR JOIST **BCI 60 19.2 O.C.**

16" SQUASH BLOCK @
EACH END OF JOISTS

7/16" OSB OR 1/2" GYP LAP
W/ 15# FELT VAPOR BARRIER
OR TYVEK HOUSE WRAP

2x4 STUDS @ 16" O.C.

1/2" x 16" ANCHOR BOLTS 6'-0" O.C.
(MAX) AND 12" (MAX) FROM CORNERS
AND ENDS OF SILL PLATES **EMBEDDED
MIN. 7"**

2x4 TREATED SILL PLATE
OR
2x8 TREATED SILL PLATE
(WHEN USING 8" BLOCK)

4" CONCRETE SLAB W/ FIBER
6 MIL. VAPOR BARRIER
4" COMPACTED GRAVEL

VARIES

12" (MIN)

1'-6" (16" MIN)


TYPICAL WALL SECTION


20 SCALE : 1" = 2'

| | |
|---|---------------------------------|
| HOME WORK SERVICES (919) 562-8313 | DRAWN BY: XXXXXXXXXX |
| | DATE: XXXXXX |
| | CUSTOMER: XXXXXXXXXX |

Mcf.lam.

FULL SHED DORMER WALL SECTION. 1/2"=1FT.




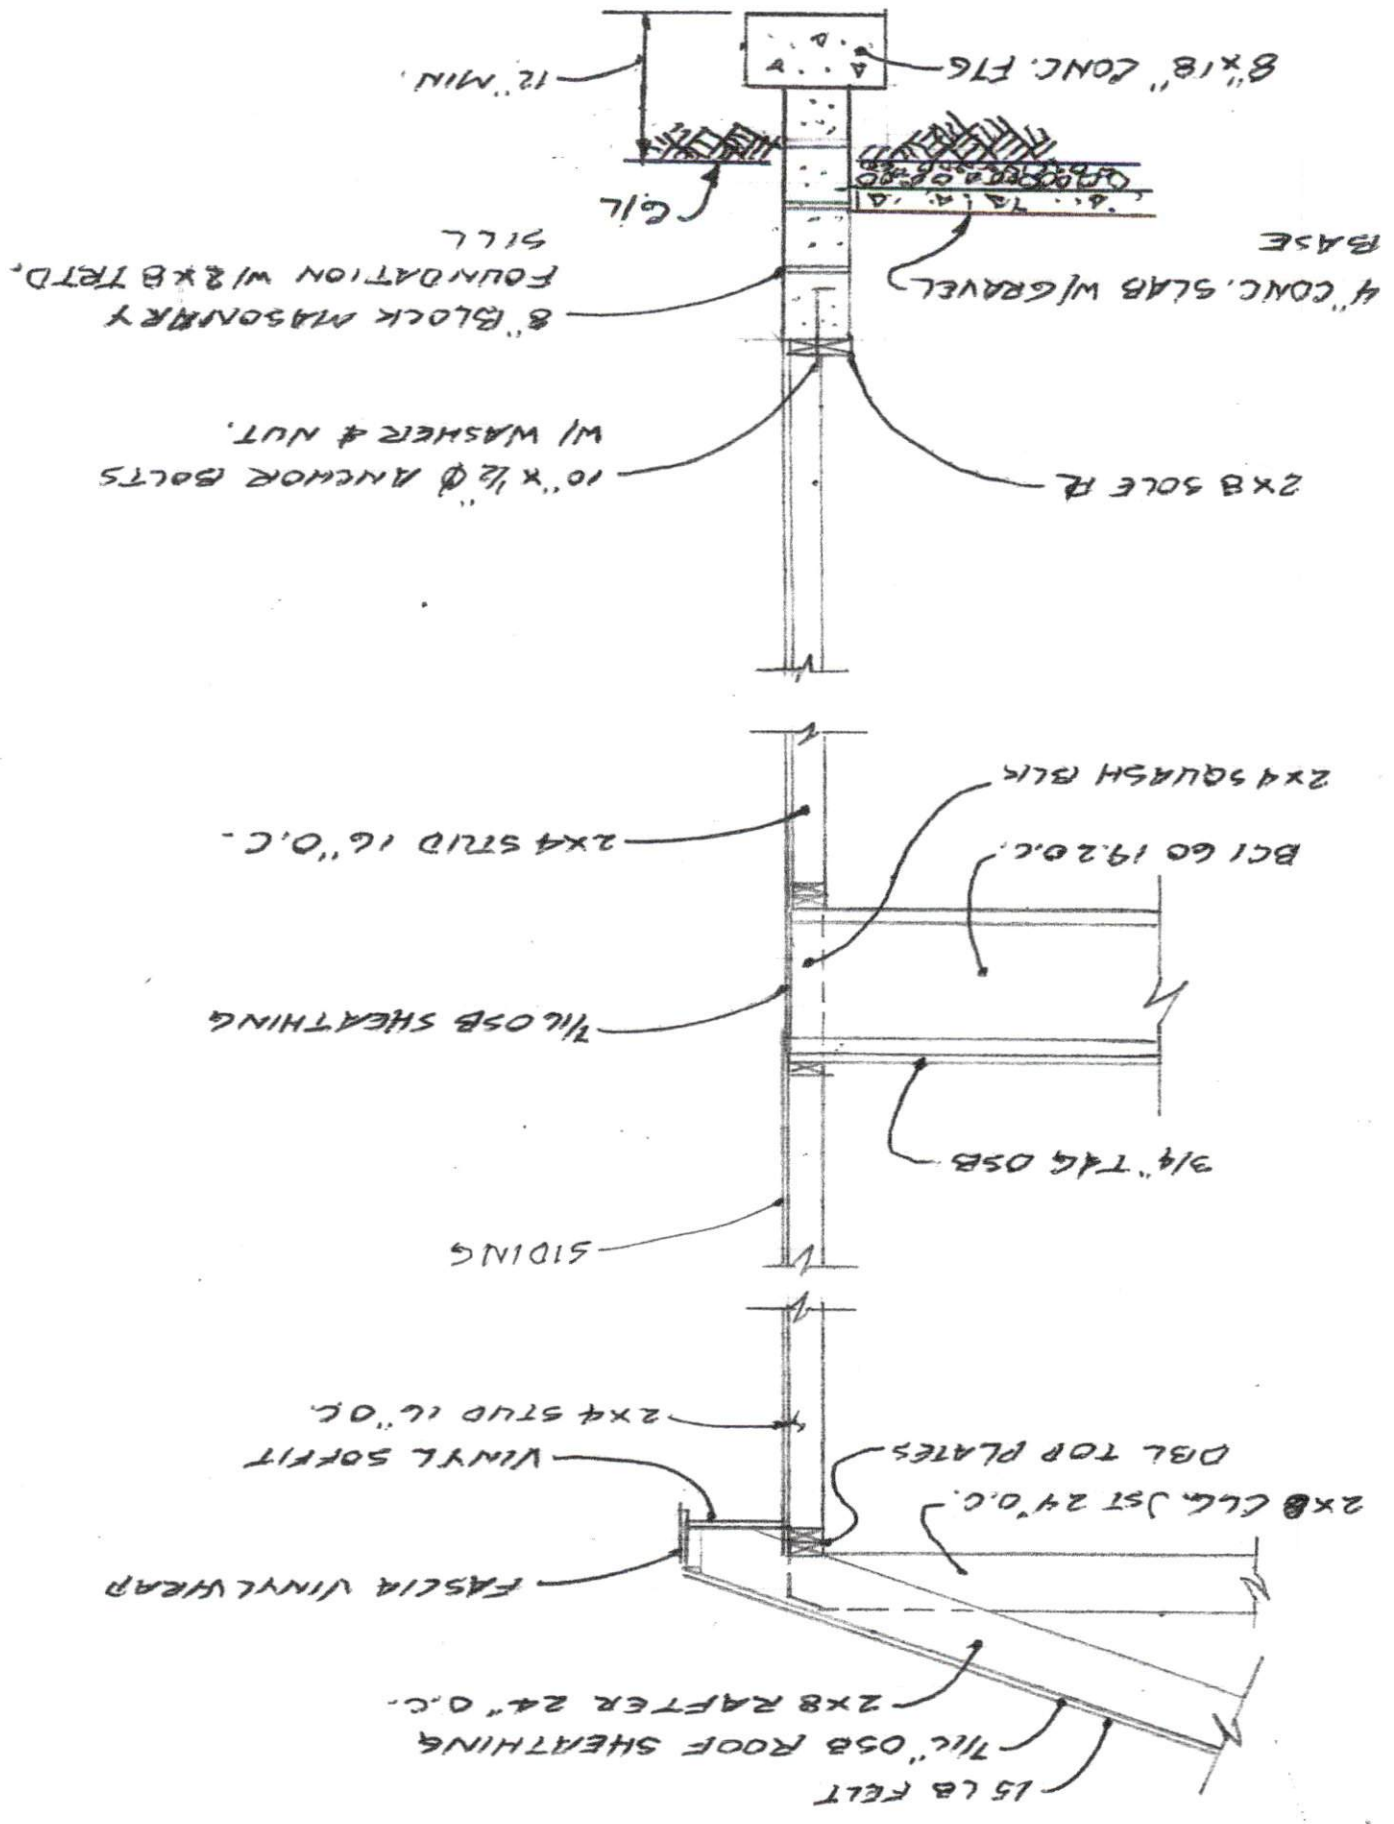


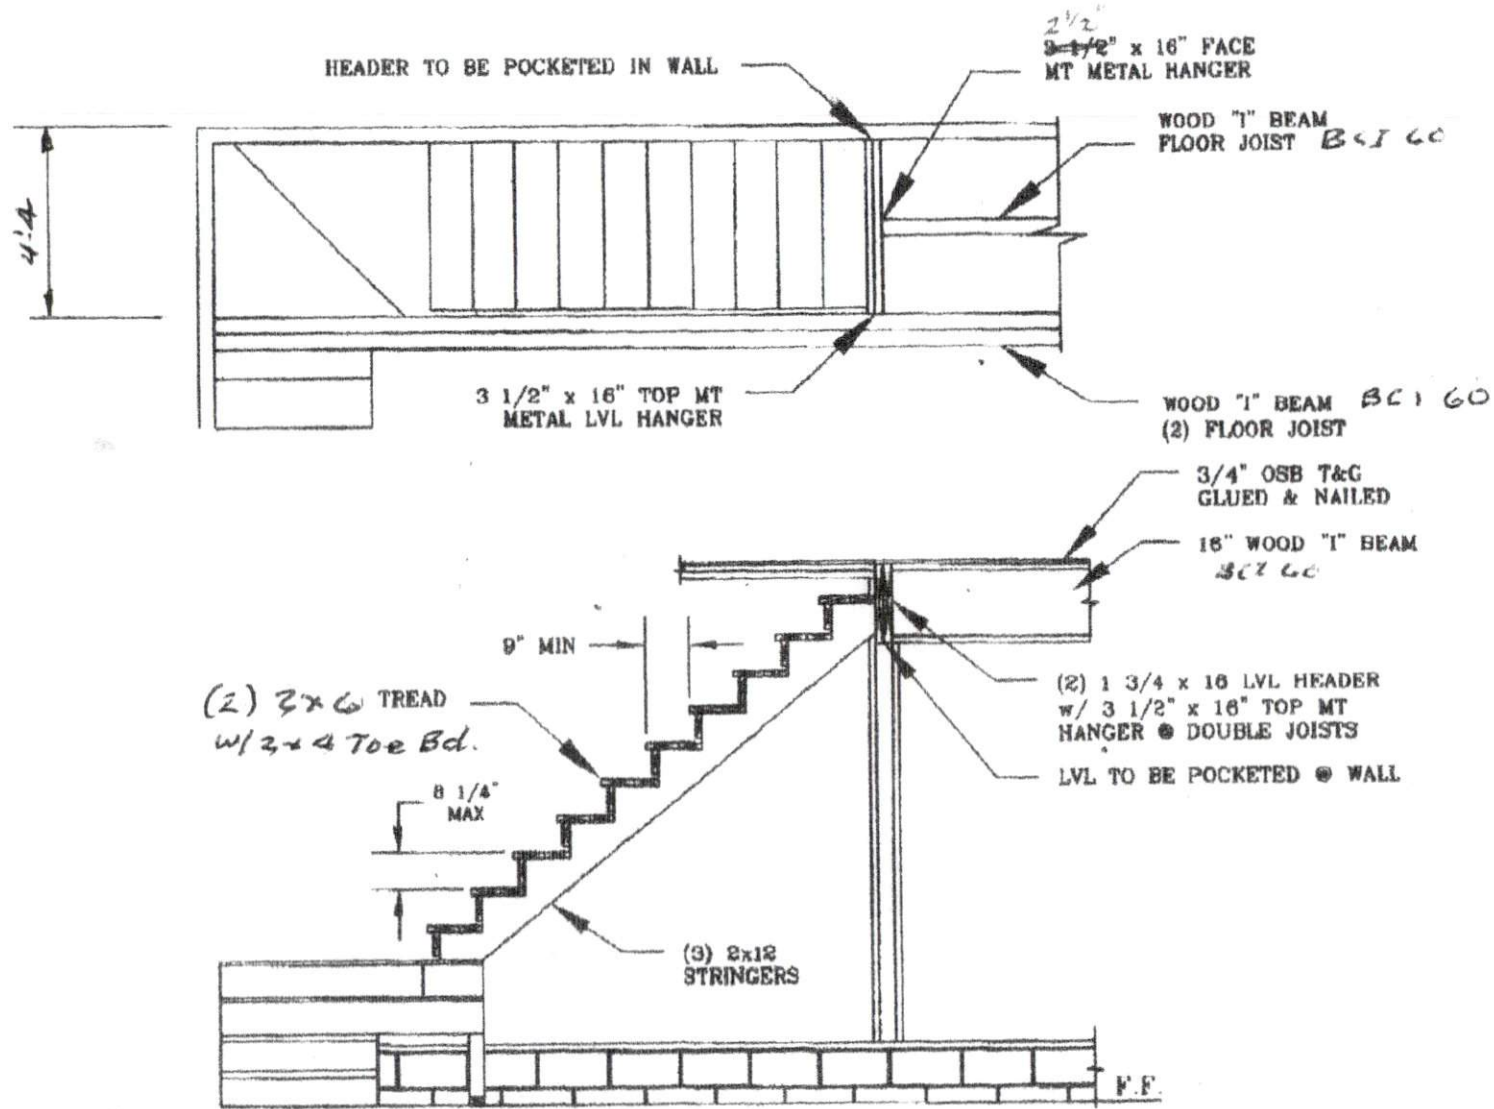

STAIR DETAIL

HOME WORK SERVICES
 (919) 562-8313


DRAWN BY: BILL FOLLMER
 DATE:
 CUSTOMER:

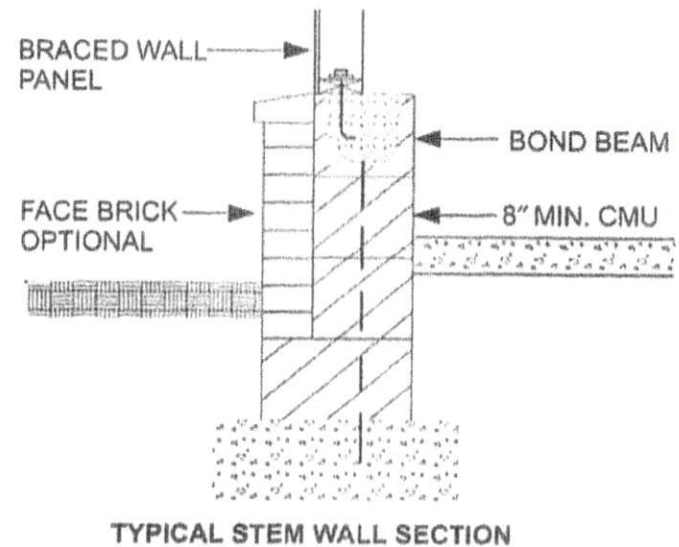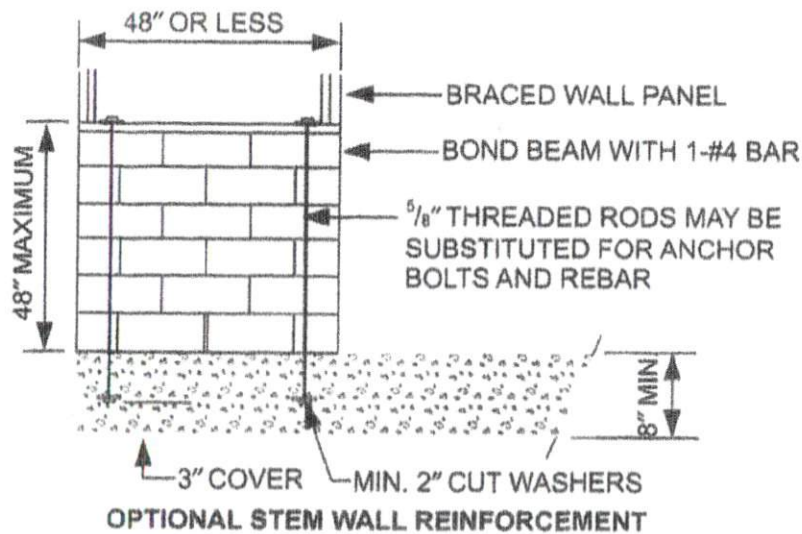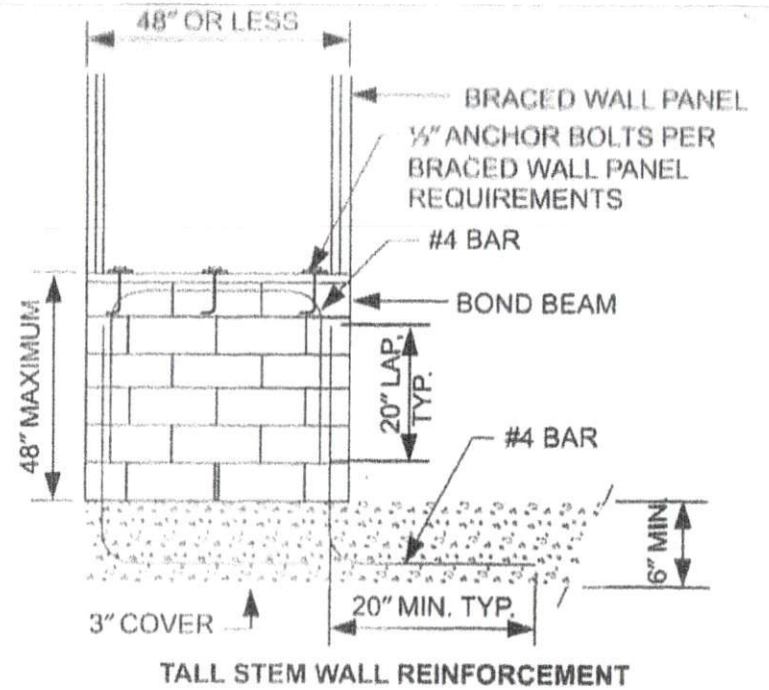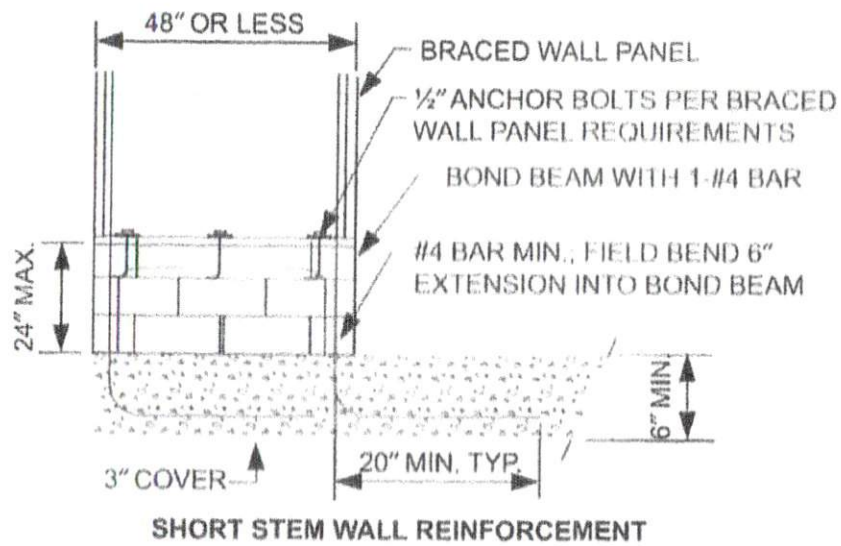

NOTE: GROUT BOND BEAMS AND ALL CELLS WHICH CONTAIN REBAR, THREADED RODS AND ANCHOR BOLTS.

For SI: 1 inch = 25.4 mm.

**FIGURE R602.10.7
MASONRY STEM WALLS SUPPORTING BRACED WALL PANELS**

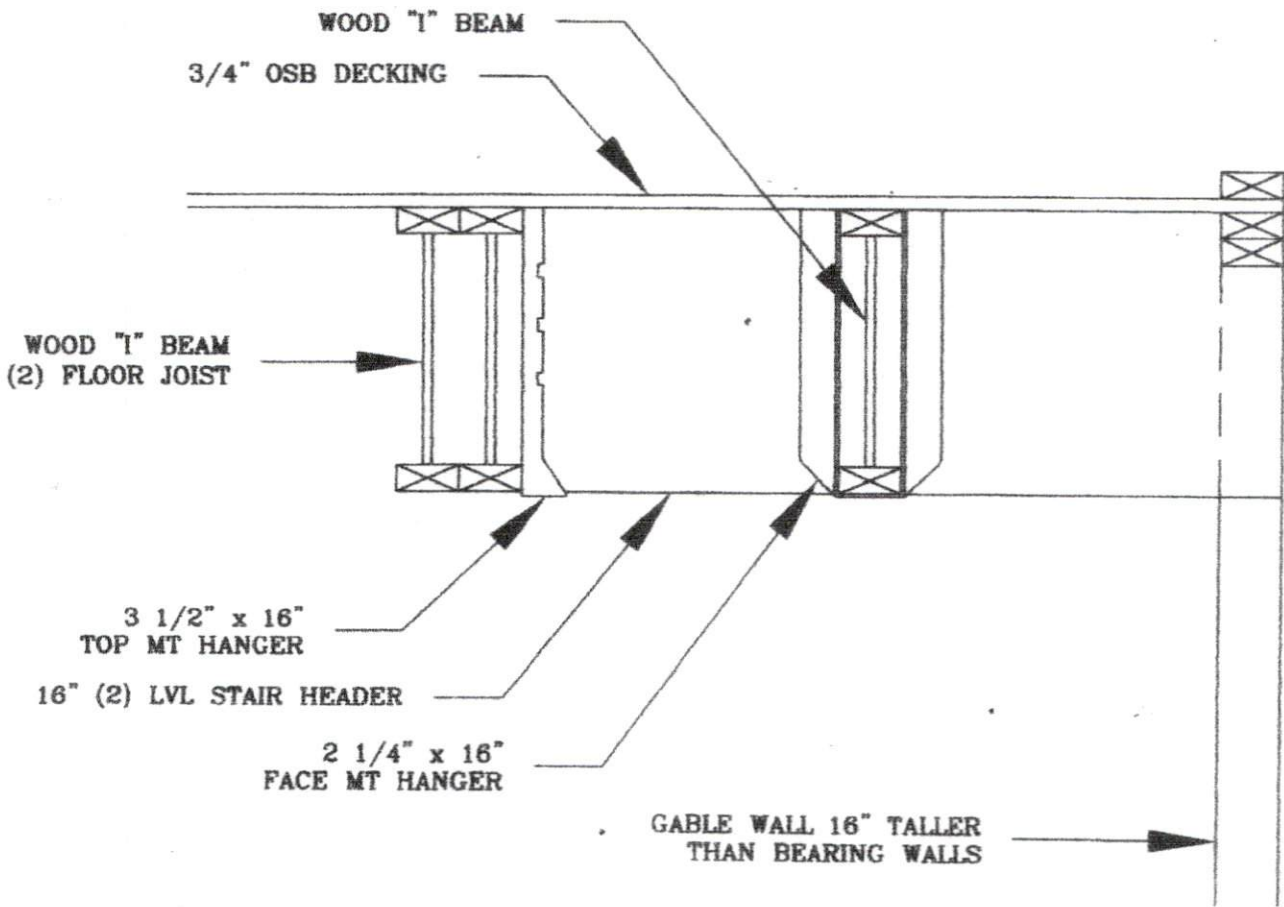

SECTION "A" - "A"

10 SCALE : 1" = 1'



HOME WORK SERVICES
(919) 562-8313

DRAWN BY: BILL FOLLMER
DATE:
CUSTOMER: