



JS CONSULTING & DESIGN
 STRUCTURAL ENGINEERING
 11703 DURANT RD
 RALEIGH, NC 27614
 P (919) 675-1680
 F (919) 324-3681

CERTIFICATE NUMBER: P-1513



Client:

Tarheel Metal Structures
 8314 US Hwy 220 Bus. North
 Randleman, NC 27317
 (o) 336-476-4955 (f) 336-476 4934

Project:

30'x48'x12'
 Craig Uleck
 503 Turlington Rd
 Dunn, NC 28334

Job No:
 1901-479R
 Date:
 04/16/19
 Sheet:
 S1

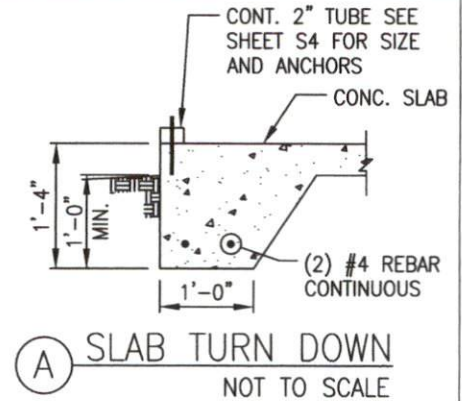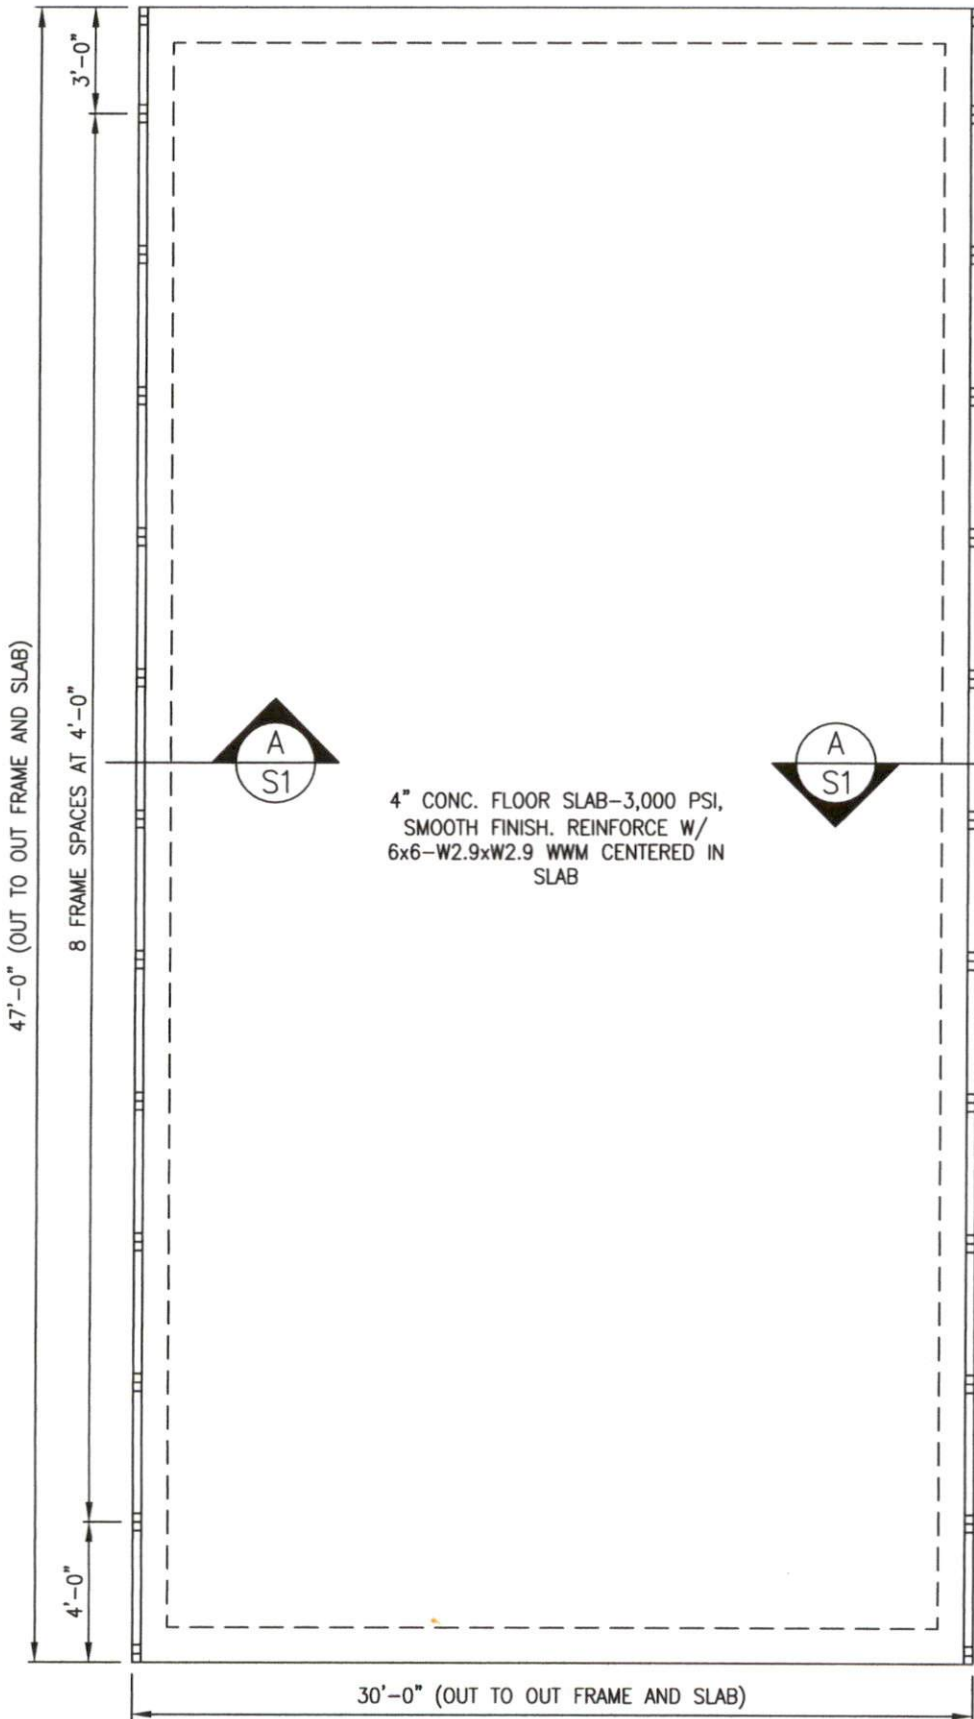

DRAINAGE NOTE:
 OWNER TO PROVIDE POSITIVE
 DRAINAGE AWAY FROM BLDG. PAD.

FOUNDATION PLAN
 NOT TO SCALE





JS CONSULTING & DESIGN
 STRUCTURAL ENGINEERING
 11703 DURANT RD
 RALEIGH, NC 27614
 P (919) 675-1680
 F (919) 324-3681

CERTIFICATE NUMBER: P-1513

Client:

Tarheel Metal Structures
 8314 US Hwy 220 Bus. North
 Randleman, NC 27317
 (o) 336-476-4955 (f) 336-476 4934


Project:

30'x48'x12'
 Craig Uleck
 503 Turlington Rd
 Dunn, NC 28334


Job No:
 1901-479R

Date:
 04/16/19

Sheet:
 S2

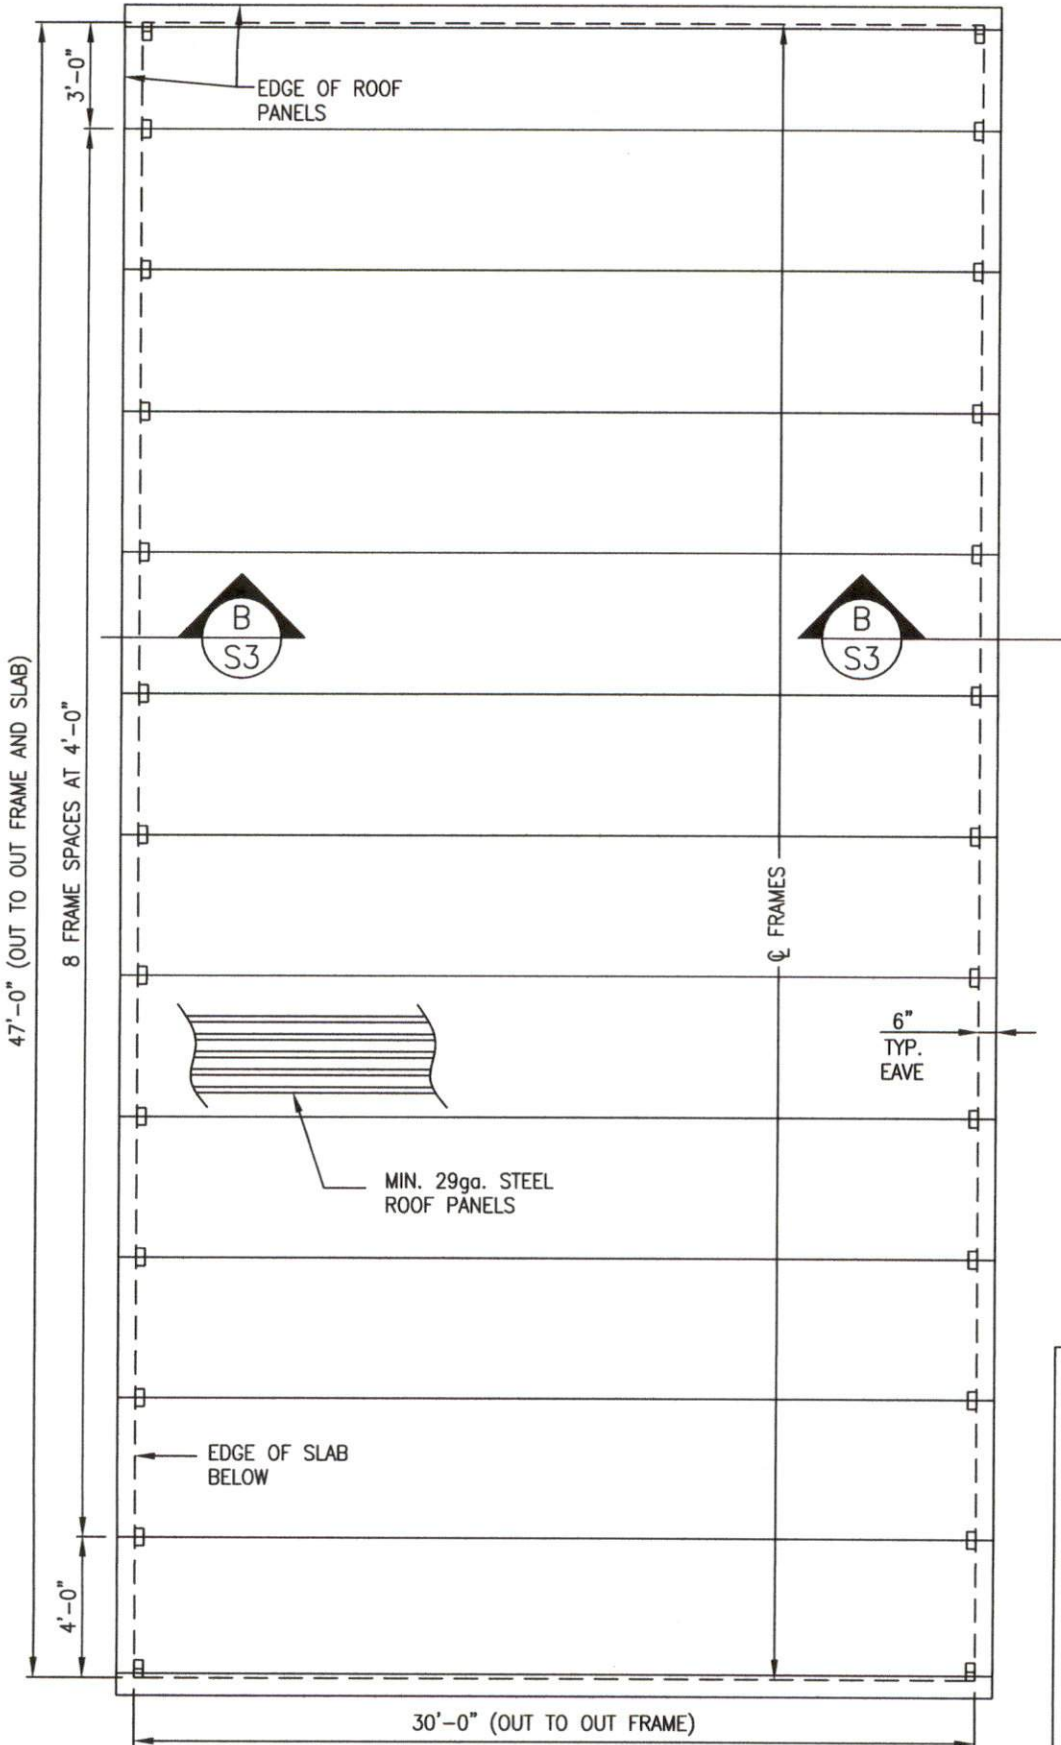

FRAMING PLAN
 NOT TO SCALE

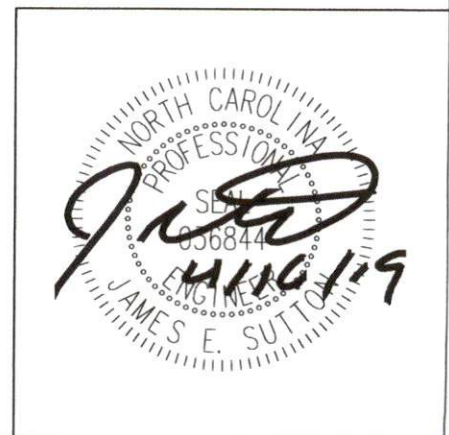



JS CONSULTING & DESIGN
STRUCTURAL ENGINEERING

11703 DURANT RD
RALEIGH, NC 27614
P (919) 975-1680
F (919) 924-9881

CERTIFICATE NUMBER: P-1513

Client:

Tarheel Metal Structures
8314 US Hwy 220 Bus. North
Randleman, NC 27317
(919) 336-476-4955 (F) 336-476-4934


Project:

30'x48'x12'
Craig Uleck
503 Burlington Rd
Dunn, NC 28334


Job No:
1901-479R

Date:
04/16/19

Sheet:
S3

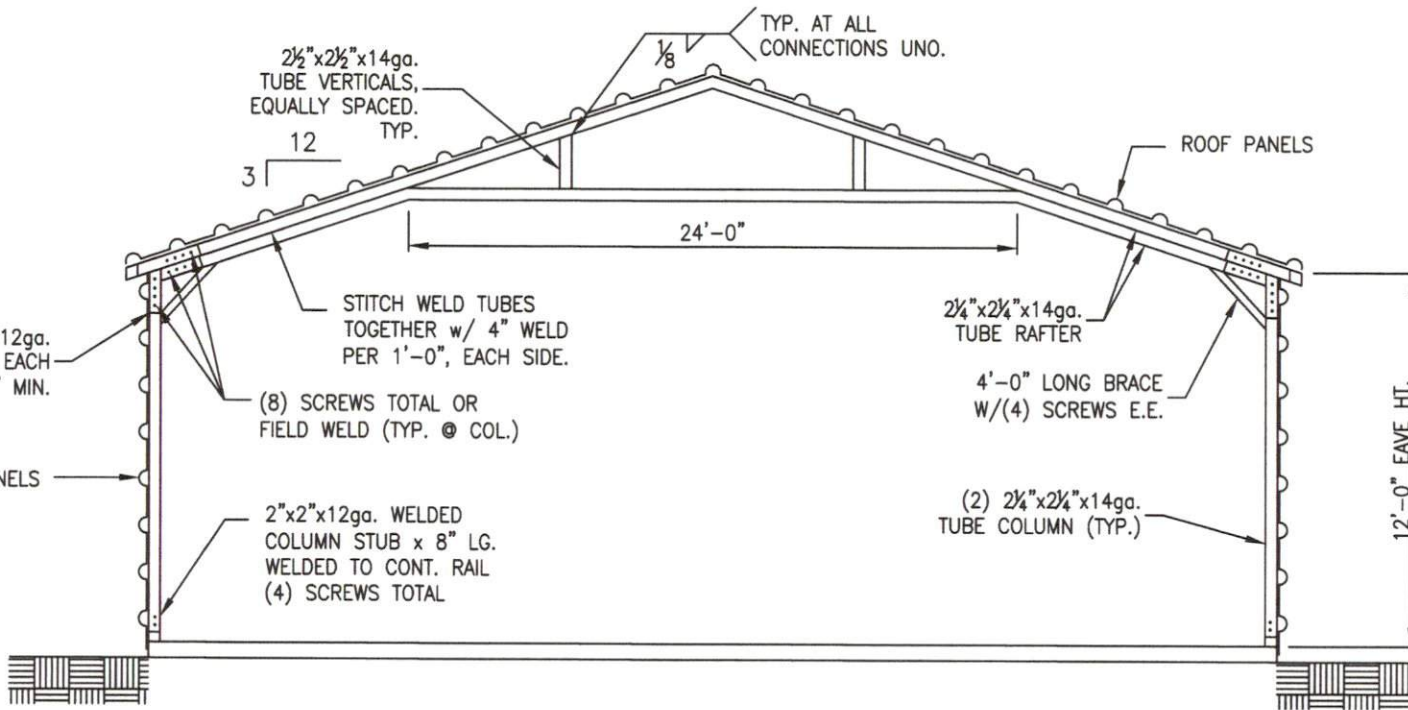

TYPICAL CROSS SECTION B-B
NOT TO SCALE

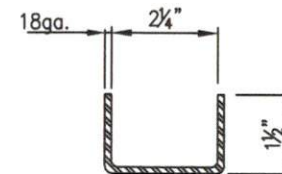

TYP. WIND COLLAR/BRACE
NOT TO SCALE

GABLE END WALL FRAMING

GABLE END WALLS SHALL BE FRAMED @ 4' O.C.
USING 2 1/4" x 2 1/4" x 14ga TUBES TO THE BOTTOM
RAIL AND RAFTERS W/ L-CLIPS AND (2)
SCREWS IN EACH LEG OF THE CLIP. ANY STUDS
OVER 13'-0" IN LENGTH SHALL BE (2)
2 1/4" x 2 1/4" x 14ga AND ATTACHED W/ (2) L-CLIPS
AND (2) SCREWS IN EACH LEG OF THE CLIP.





JS CONSULTING & DESIGN
 STRUCTURAL ENGINEERING
 11703 DURANT RD
 RALEIGH, NC 27614
 P (919) 673-1680
 F (919) 324-3681

CERTIFICATE NUMBER: P-1513

Client:

Tarheel Metal Structures
 8314 US Hwy 220 Bus. North
 Randleman, NC 27317
 (O) 336-476-4955 (F) 336-476-4934


Project:

30'x48'x12'
 Craig Ulecki
 503 Turinton Rd
 Dunn, NC 28334

Job No:
 1901-479R

Date:
 04/16/19

Sheet:
 S4

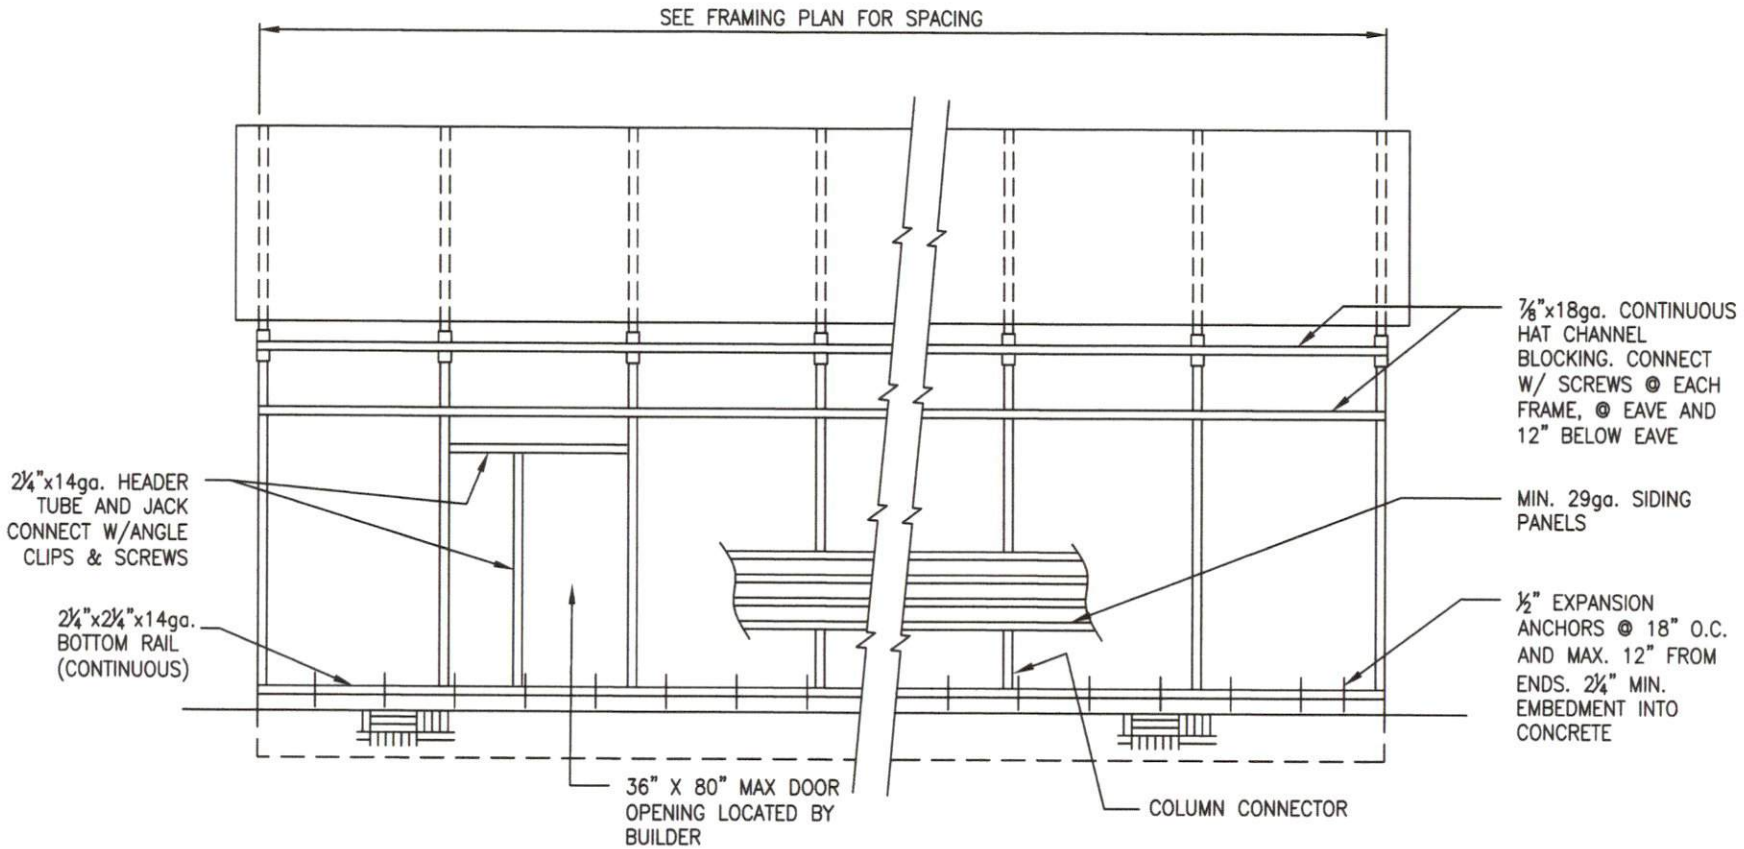

SIDE ELEVATION
 NOT TO SCALE

DOOR OPENING NOTE:

ROLL UP DOORS ONLY TO BE PLACED IN GABLE END WALLS. EXACT LOCATION TO BE DETERMINED BY BUILDER. MINIMUM HEADER SIZE (2) 2-1/4" 14ga SQUARE TUBES ATTACHED TOGETHER W/ CLIPS AND SCREWS @ 1'-0" O.C. MINIMUM (1) 2-1/4" KING STUD EACH SIDE. ATTACH USING ANGLE CLIPS AND SCREWS



