



5 V-CRIMP METAL ROOFING

1x4 PURLINS @ 24" O.C.

2x6 PLATE

(2) 2x8

2x6 PLATE


6x6

5/4 DECKING

2x6 PLATE

(2) 2x10

6x6

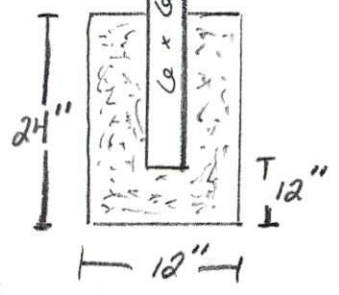

2x2 LEDGER

2x10 JOIST @ 16" O.C.

EXISTING CONCRETE PATIO

2x2 LEDGER

↑

9'

16'

Rafters must be 2x8 16" oc for this span.

~~2x6~~ RAFTER 16" O.C.

2x8 LEDGER

1/4" ALUM. FLASHING


5/8" GALV. THROUGH BOLT



DECK DRIP CAP

1/4" GALV. FLASHING

2x10 LEDGER

FOOTER LOCATIONS

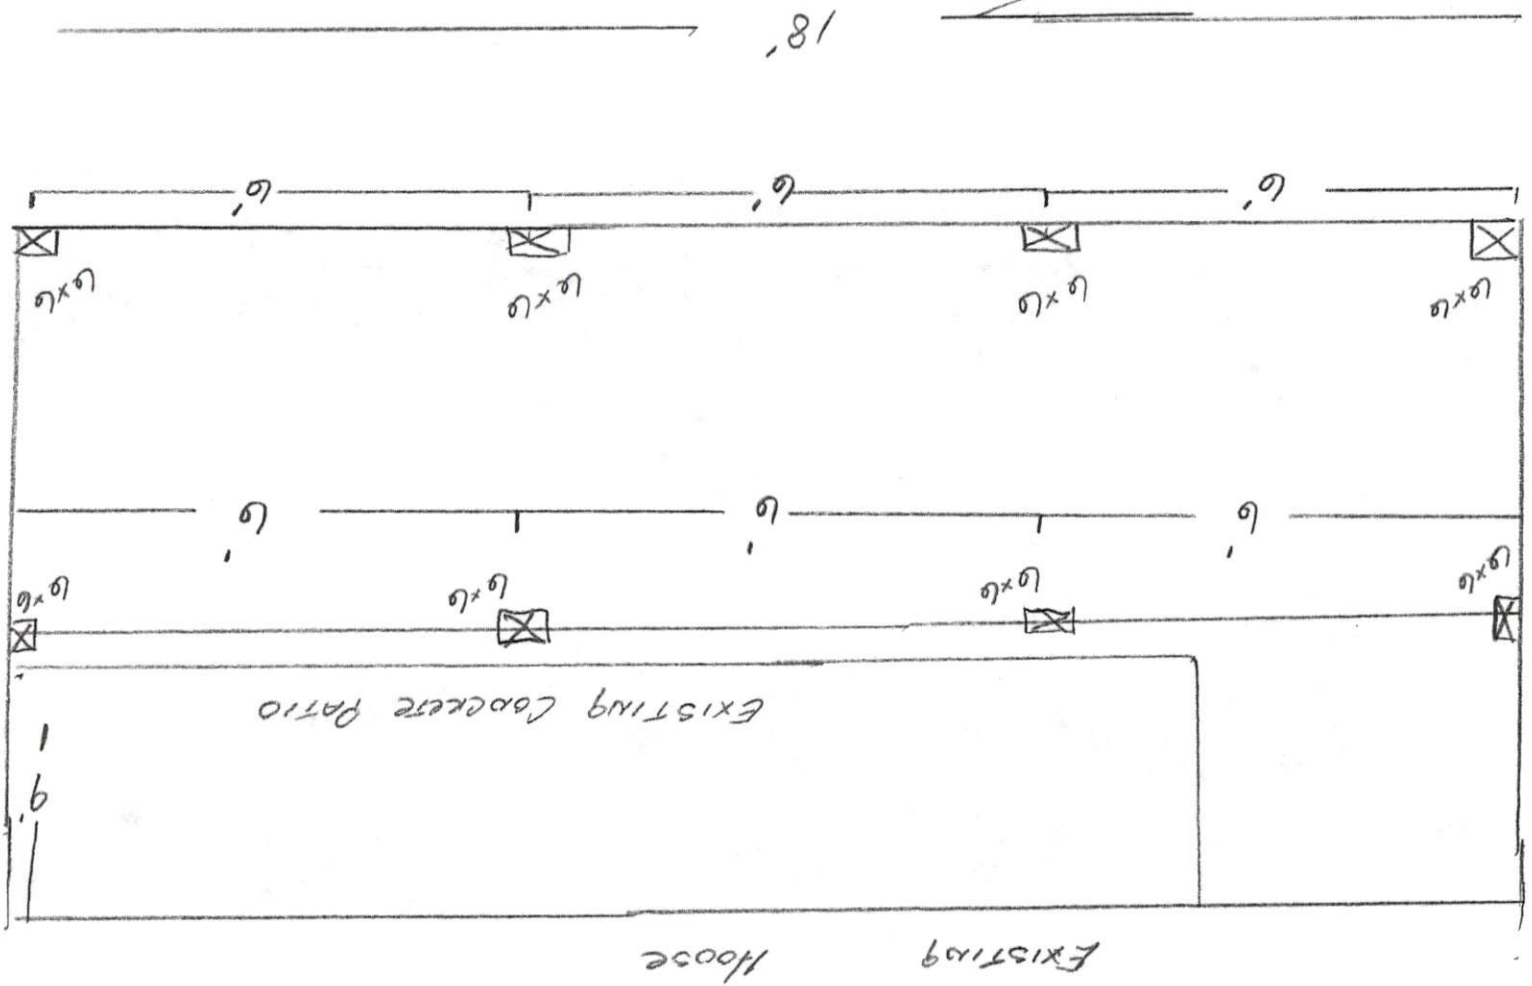

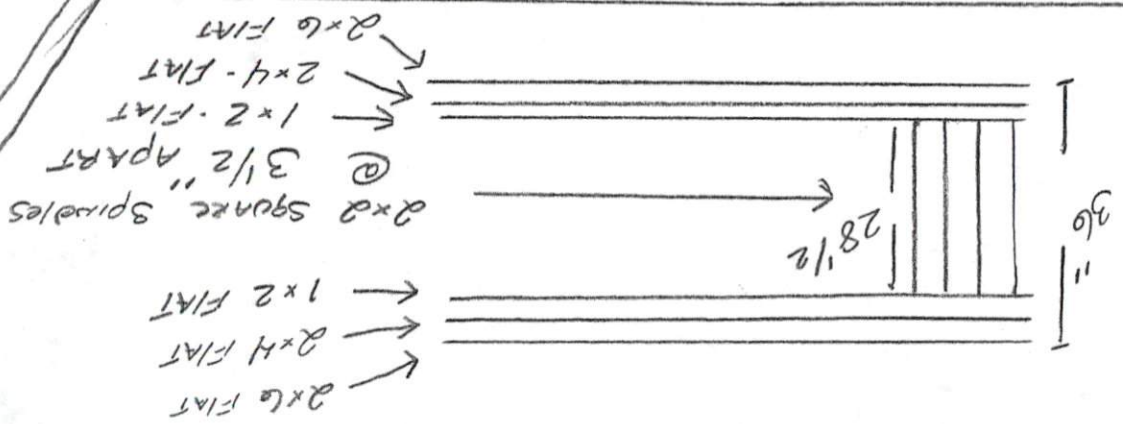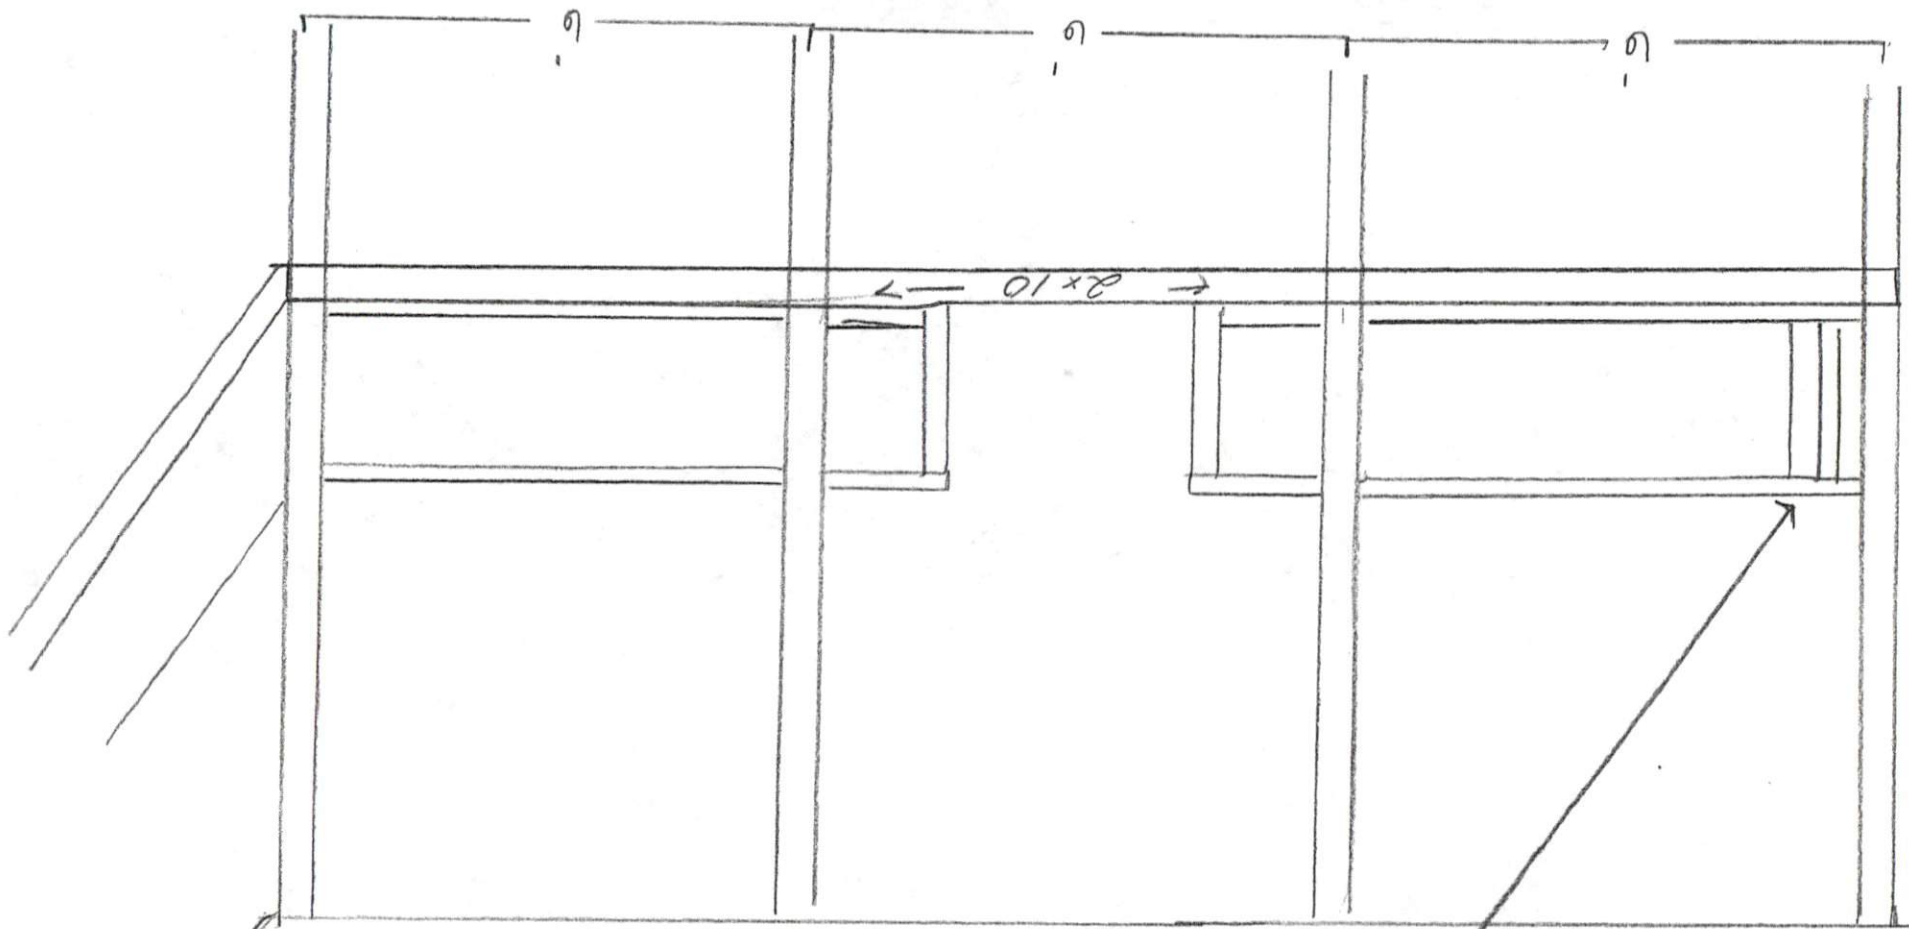

Railing Detail