

5 V-CRIMP METAL ROOFING

1x4 PURLINS @ 24" O.C.

2x6 PLATE

12" O.H.

2x6

RAFTER 16" O.C.

2x8
Ledger

14" ALUM.
FLASHING

(2) 2x8

2x6 PLATE

6x6

6x6

5/4 DECKING

2x6 PLATE

(2) 2x10

6x6

2x2 Ledger

2x10 Joist @ 16" O.C.

EXISTING
CONCRETE PATIO

2x2
Ledger

5/8" GALV.
THROUGH BOLT

DECK
DRIP CAP

14" GALV.
FLASHING

2x10 Ledger

24"

12"


12"



16'

↑

9'

FOOTER LOCATIONS

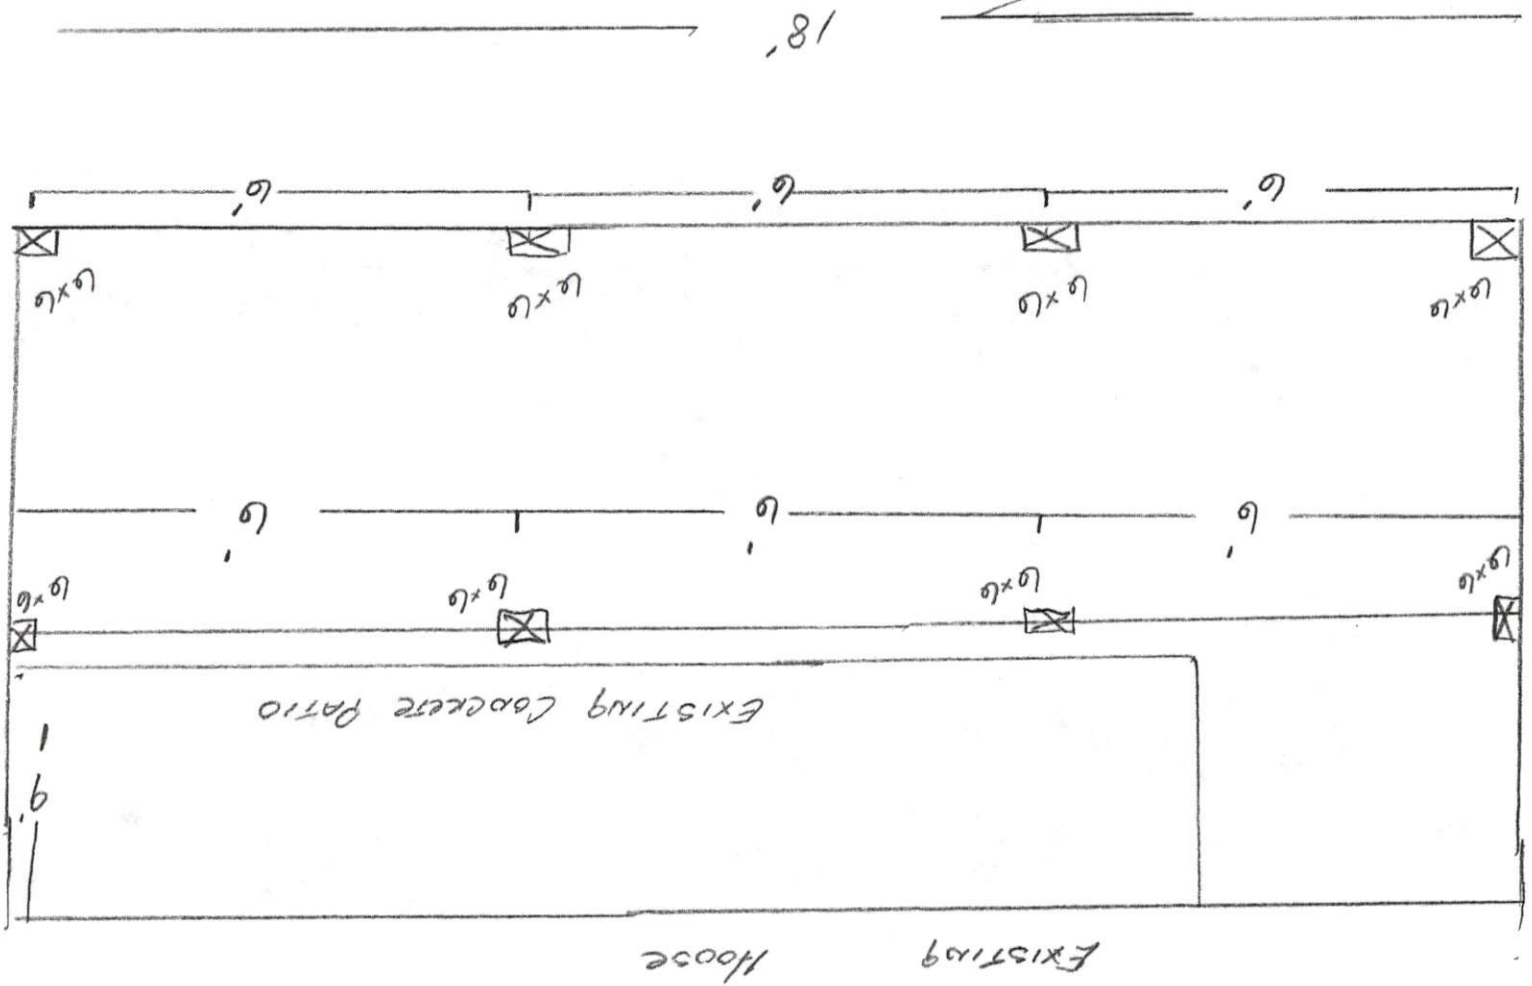

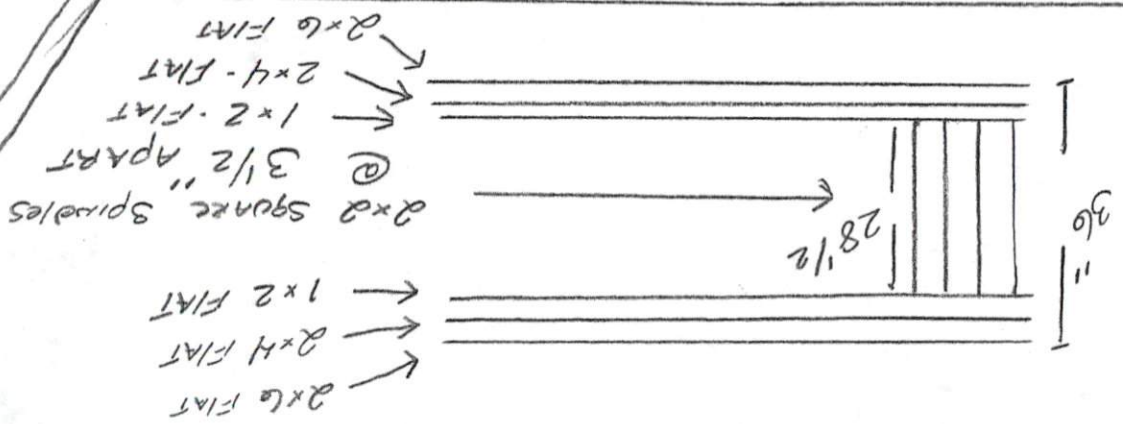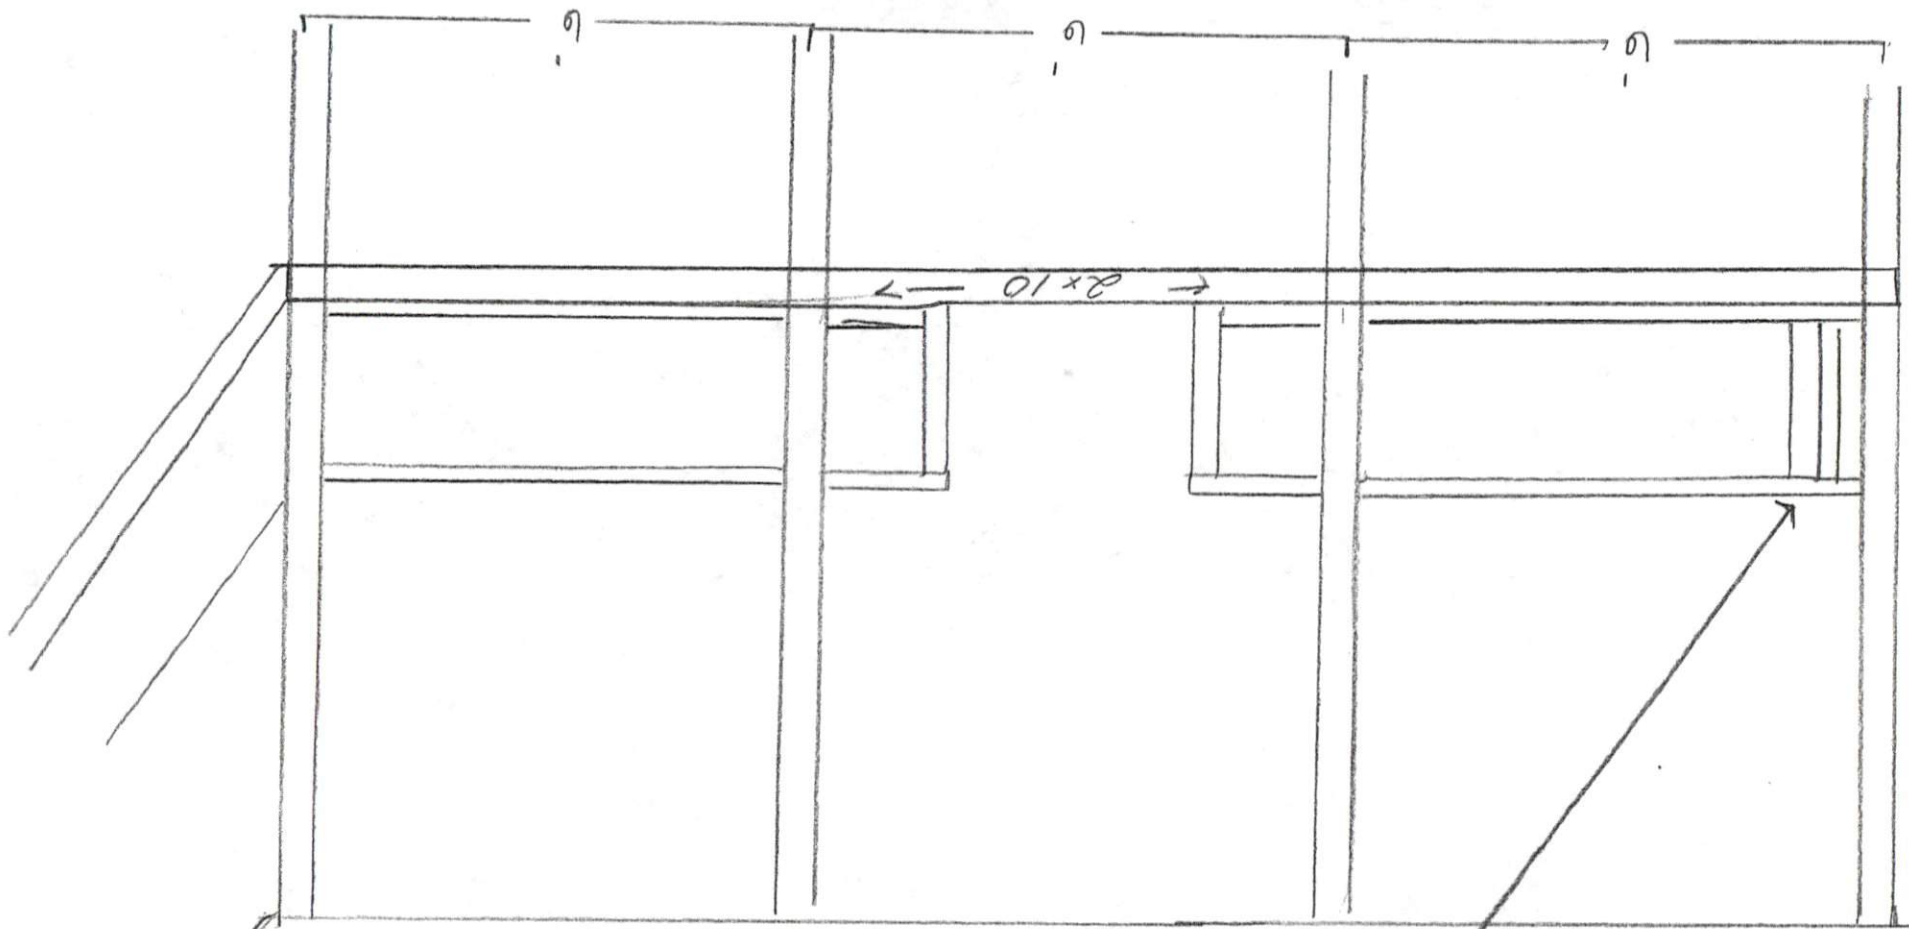

Railing Detail