

2x6 RAFTERS

2x4 PURLINS FOR METAL ROOF

(3) 2x8s w/ 1/2 FITCH PLATE

Gable END SIDE

HOUSE

36"

11'0"

EXISTING CONCRETE PATIO

8'


9'


EXISTING APPROVED/INSPECTED FOOTERS

Proposed FOOTER TO SUPPORT ROOF STYLE CHANGE.

EAVE SIDE

1/2 CROSS ROADS COURT BROADWAY, NE

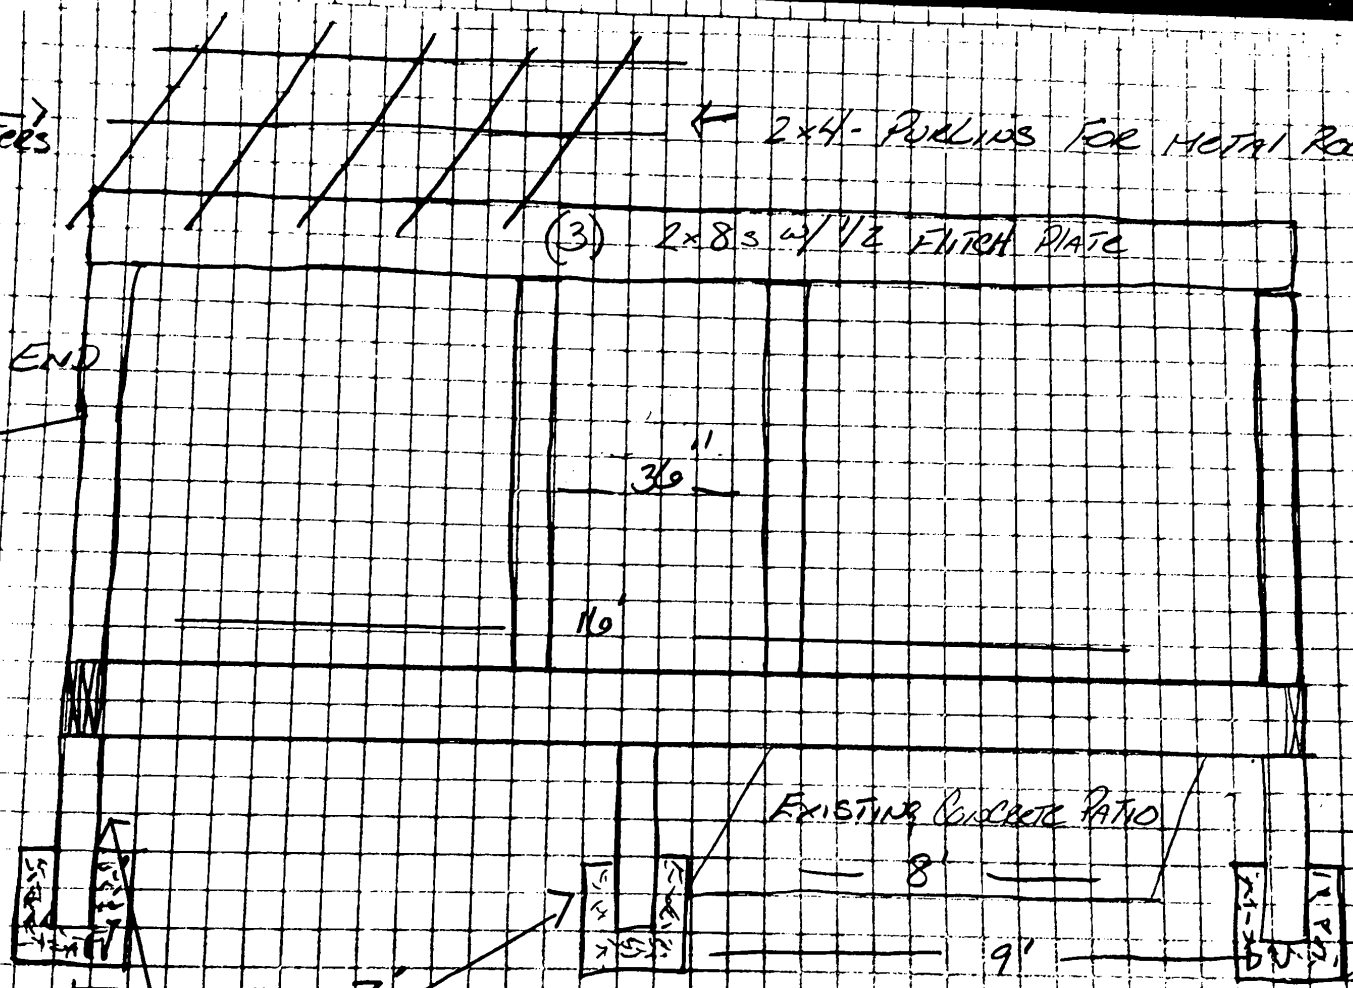

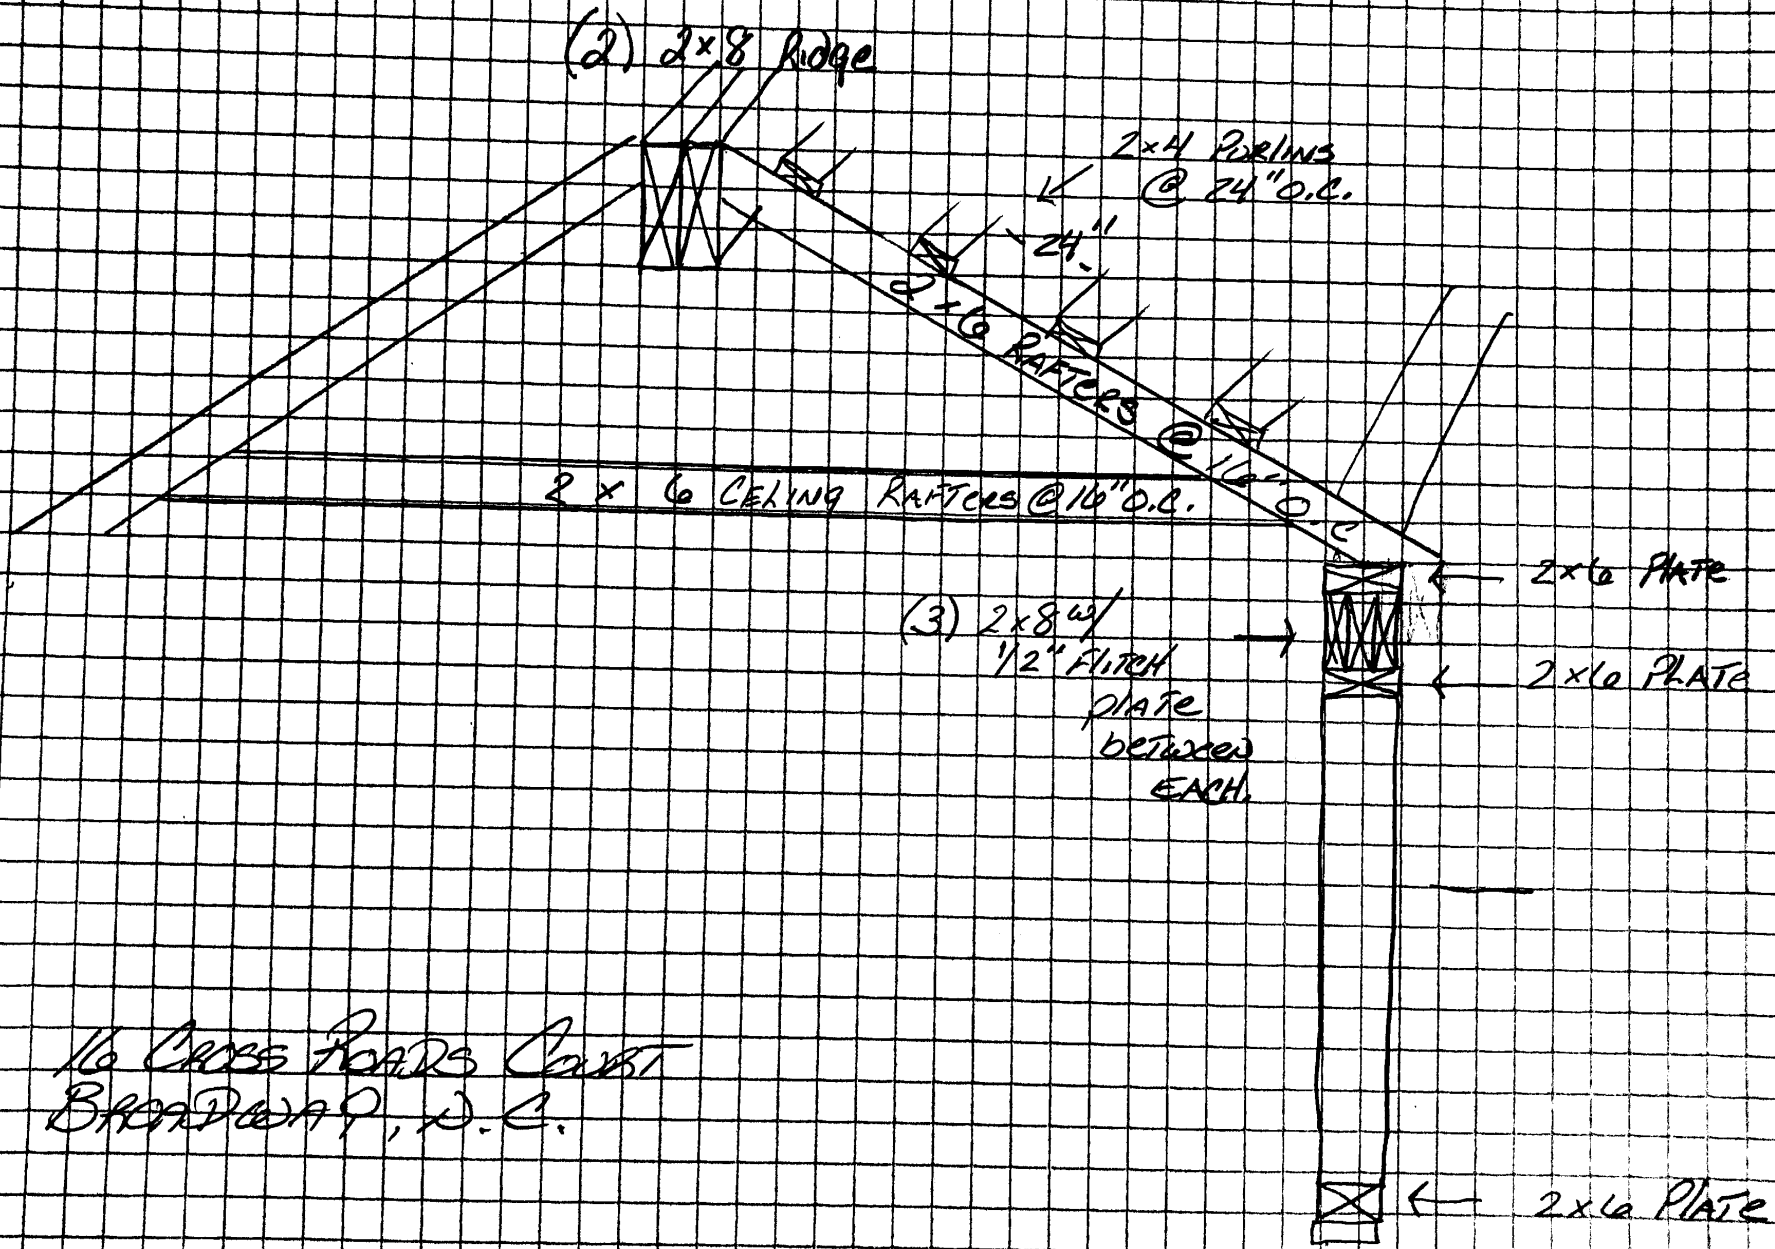

16 CROSS ROADS COURT  
 BROADWAY, D.C.