

HTE# 14-5-33130R

Harnett County Department of Public Health

23571

PERMIT # 28100

Operation Permit

New Installation Septic Tank Nitrification Line Repair Expansion

PROPERTY LOCATION: 3x 2215 Ham # 1 (actual rd)

Name: (owner) ERIC + JAMES MARTEN SUBDIVISION _____ LOT # 190

System Installer: Bobby DAVIS JR Registration # _____


Basement with plumbing: Garage Number of Bedrooms 4

Type of Water Supply: Community Public Well Distance from well _____ feet

System Type: Pump to 25% REDUCTION system Type III B Types V and VI Systems expire in 5 years.

(In accordance with Table V a) Owner must contact Health Department 6 months prior to expiration for permit renewal.

This system has been installed in compliance with applicable North Carolina General Statutes, Rules for Sewage Treatment and Disposal, and all conditions of the Improvement Permit and Construction Authorization.

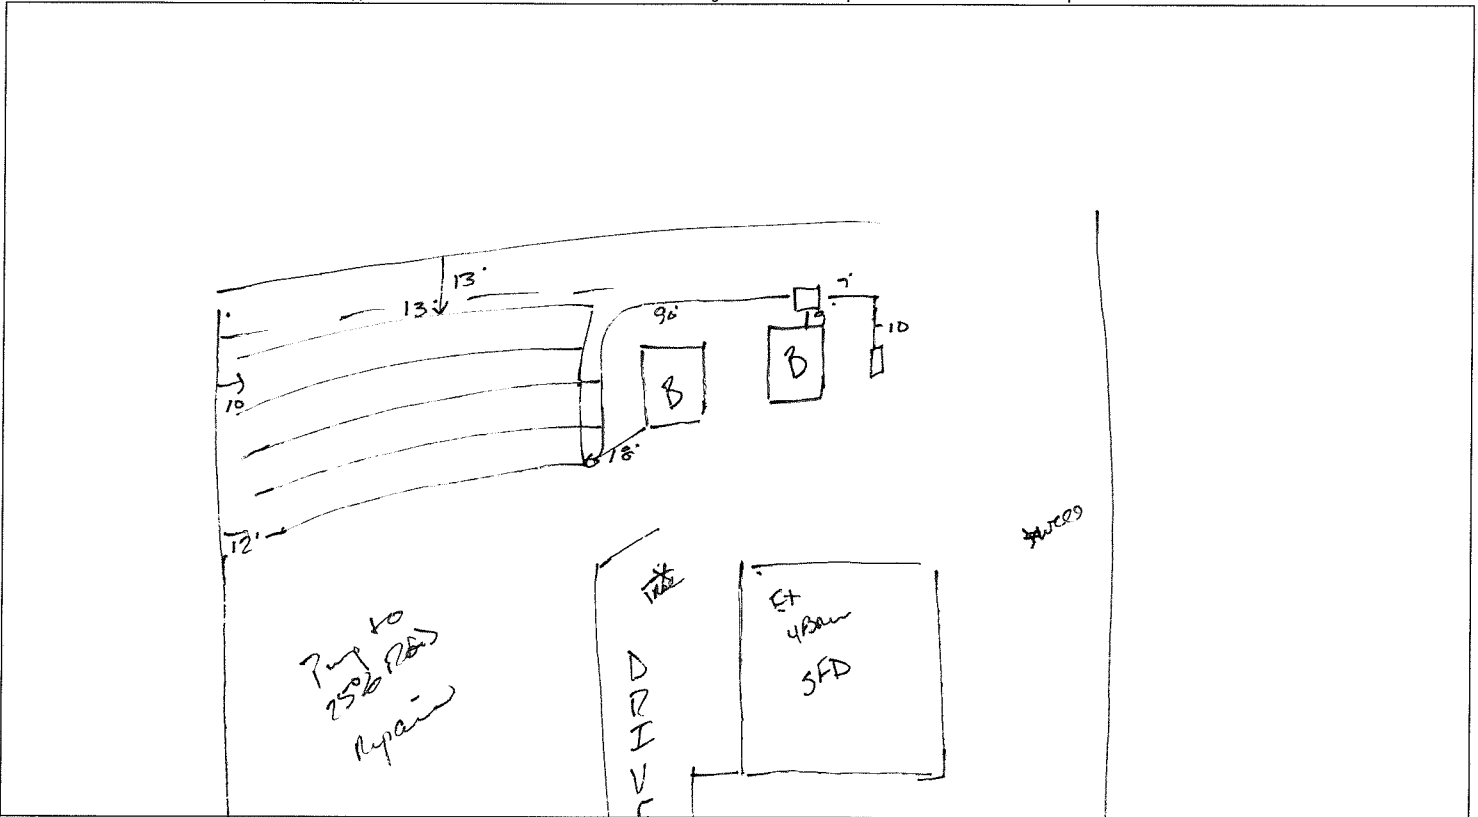

PERMIT CONDITIONS:

- I. Performance: System shall perform in accordance with Rule .1961.
- II. Monitoring: As required by Rule .1961.
- III. Maintenance: As required by Rule .1961. Other: _____

Subsurface system operator required? Yes No

If yes, see attached sheet for additional operation conditions, maintenance and reporting.

IV. Operation: _____

V. Other: _____

D-Box Pump Alarm H2O Line PWR Line

Following are the specifications for the sewage disposal system on the above captioned property.

Type of system: Conventional Other 25% REDUCTION System Septic Tank: Ex gallons Pump Tank: 1000 gallons

Subsurface No. of exact length width of depth of

Drainage Field ditches 5 of each ditch 60 feet ditches 3 feet ditches 22-318 inches

French Drain Required: _____ Linear feet

Authorized State Agent James E. Marten Date 4-6-15