

Initial Application Date: _____

Application # Revision
 CU# w/PAU

COUNTY OF HARNETT RESIDENTIAL LAND USE APPLICATION
 Central Permitting 108 E. Front Street, Lillington, NC 27546 Phone: (910) 893-7525 ext:2 Fax: (910) 893-2793 www.harnett.org/permits

A RECORDED SURVEY MAP, RECORDED DEED (OR OFFER TO PURCHASE) & SITE PLAN ARE REQUIRED WHEN SUBMITTING A LAND USE APPLICATION

LANDOWNER: Heather Baly / Roger Tigaret Mailing Address: 5535 Rawls Church Rd.
 City: Furley Vanna State: NC Zip: 27526 Contact No: 880-4488 Email: Chuckster0215@gmail.com

APPLICANT*: Same Mailing Address: _____
 City: _____ State: _____ Zip: _____ Contact No: _____ Email: _____

ADDRESS: Same as above PIN: 0654-39-4886-000

Zoning: RAW Flood: X Watershed: III Deed Book / Page: 3573/61

Setbacks - Front: 265 Back: 126 Side: 10.6 Corner: _____

PROPOSED USE:

- SFD: (Size _____ x _____) # Bedrooms: _____ # Baths: _____ Basement(w/wo bath): _____ Garage: _____ Deck: _____ Crawl Space: _____ Slab: _____ Slab: _____
 (Is the bonus room finished? () yes () no w/ a closet? () yes () no (if yes add in with # bedrooms))
- Mod: (Size _____ x _____) # Bedrooms _____ # Baths _____ Basement (w/wo bath) _____ Garage: _____ Site Built Deck: _____ On Frame _____ Off Frame _____
 (Is the second floor finished? () yes () no Any other site built additions? () yes () no)
- Manufactured Home: _____ SW _____ DW _____ TW (Size _____ x _____) # Bedrooms: _____ Garage: _____ (site built? _____) Deck: _____ (site built? _____)
- Duplex: (Size _____ x _____) No. Buildings: _____ No. Bedrooms Per Unit: _____
- Home Occupation: # Rooms: _____ Use: _____ Hours of Operation: _____ #Employees: _____

Addition/Accessory/Other: (Size 51x48) Use: Metal Garage Closets in addition? () yes () no

Water Supply: _____ County _____ Existing Well _____ New Well (# of dwellings using well 32x16 Above ground PAU) ***Must have operable water before final**
 (Need to Complete New Well Application at the same time as New Tank)

Sewage Supply: _____ New Septic Tank _____ Expansion _____ Relocation _____ Existing Septic Tank _____ County Sewer
 (Complete Environmental Health Checklist on other side of application if Septic)

Does owner of this tract of land, own land that contains a manufactured home within five hundred feet (500') of tract listed above? () yes () no
 Does the property contain any easements whether underground or overhead () yes () no

Structures (existing or proposed): Single family dwellings: _____ Manufactured Homes: _____ Other (specify): _____

If permits are granted I agree to conform to all ordinances and laws of the State of North Carolina regulating such work and the specifications of plans submitted. I hereby state that foregoing statements are accurate and correct to the best of my knowledge. Permit subject to revocation if false information is provided.

[Signature] _____ 9-8-19
 Signature of Owner or Owner's Agent Date

*****It is the owner/applicants responsibility to provide the county with any applicable information about the subject property, including but not limited to: boundary information, house location, underground or overhead easements, etc. The county or its employees are not responsible for any incorrect or missing information that is contained within these applications.*****
This application expires 6 months from the initial date if permits have not been issued*

APPLICATION CONTINUES ON BACK

****This application expires 6 months from the initial date if permits have not been issued****

This application to be filled out when applying for a septic system inspection.

County Health Department Application for Improvement Permit and/or Authorization to Construct

IF THE INFORMATION IN THIS APPLICATION IS FALSIFIED, CHANGED, OR THE SITE IS ALTERED, THEN THE IMPROVEMENT PERMIT OR AUTHORIZATION TO CONSTRUCT SHALL BECOME INVALID. The permit is valid for either 60 months or without expiration depending upon documentation submitted. (Complete site plan = 60 months; Complete plat = without expiration)

Environmental Health New Septic System

- **All property irons must be made visible.** Place "pink property flags" on each corner iron of lot. All property lines must be clearly flagged approximately every 50 feet between corners.
- Place "orange house corner flags" at each corner of the proposed structure. Also flag driveways, garages, decks, out buildings, swimming pools, etc. Place flags per site plan developed at/for Central Permitting.
- Place orange Environmental Health card in location that is easily viewed from road to assist in locating property.
- If property is thickly wooded, Environmental Health requires that you clean out the **undergrowth** to allow the soil evaluation to be performed. Inspectors should be able to walk freely around site. **Do not grade property.**
- **All lots to be addressed within 10 business days after confirmation. \$25.00 return trip fee may be incurred for failure to uncover outlet lid, mark house corners and property lines, etc. once lot confirmed ready.**

Environmental Health Existing Tank Inspections

- Follow above instructions for placing flags and card on property.
- Prepare for inspection by removing soil over **outlet end** of tank as diagram indicates, and lift lid straight up (*if possible*) and then **put lid back in place.** (Unless inspection is for a septic tank in a mobile home park)
- **DO NOT LEAVE LIDS OFF OF SEPTIC TANK**

"MORE INFORMATION MAY BE REQUIRED TO COMPLETE ANY INSPECTION"

SEPTIC

If applying for authorization to construct please indicate desired system type(s): can be ranked in order of preference, must choose one.


- { } Accepted { } Innovative { } Conventional { } Any
 { } Alternative { } Other _____

The applicant shall notify the local health department upon submittal of this application if any of the following apply to the property in question. If the answer is "yes", applicant **MUST ATTACH SUPPORTING DOCUMENTATION**:

- { } YES { } NO Does the site contain any Jurisdictional Wetlands?
 { } YES { } NO Do you plan to have an irrigation system now or in the future?
 { } YES { } NO Does or will the building contain any drains? Please explain. _____
 { } YES { } NO Are there any existing wells, springs, waterlines or Wastewater Systems on this property?
 { } YES { } NO Is any wastewater going to be generated on the site other than domestic sewage?
 { } YES { } NO Is the site subject to approval by any other Public Agency?
 { } YES { } NO Are there any Easements or Right of Ways on this property?
 { } YES { } NO Does the site contain any existing water, cable, phone or underground electric lines?

If yes please call No Cuts at 800-632-4949 to locate the lines. This is a free service.

I Have Read This Application And Certify That The Information Provided Herein Is True, Complete And Correct. Authorized County And State Officials Are Granted Right Of Entry To Conduct Necessary Inspections To Determine Compliance With Applicable Laws And Rules. I Understand That I Am Solely Responsible For The Proper Identification And Labeling Of All Property Lines And Corners And Making The Site Accessible So That A Complete Site Evaluation Can Be Performed.

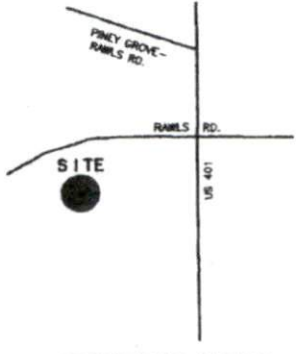


VICINITY MAP (N.T.S.)

LEGEND

- NTS NOT TO SCALE
- EIP EXISTING IRON PIPE
- PP POWER POLE
- W/M WATER METER
- TB TELEPHONE BOX
- IPS IRON PIPE SET
- CPBL TRANSFORMER
- CTV CABLE TV BOX
- L. POLE LIGHT POLE
- OHPL OVERHEAD POWER LINE
- F.E.S. FLARED END SECTION (PIPE)
- RCP REINFORCED CONC. PIPE
- B.O.C. BACK OF CURB
- F.H. FIRE HYDRANT
- C/O SEWER CLEAN OUT
- EIS EXISTING IRON STAKE
- M.H. MANHOLE


N
 NC GRID NORTH (NAD 83)
 (PLAT CAB. F. SLIDE 670-A)

*use 1/4 lot
 show *
 easement
 m/n*

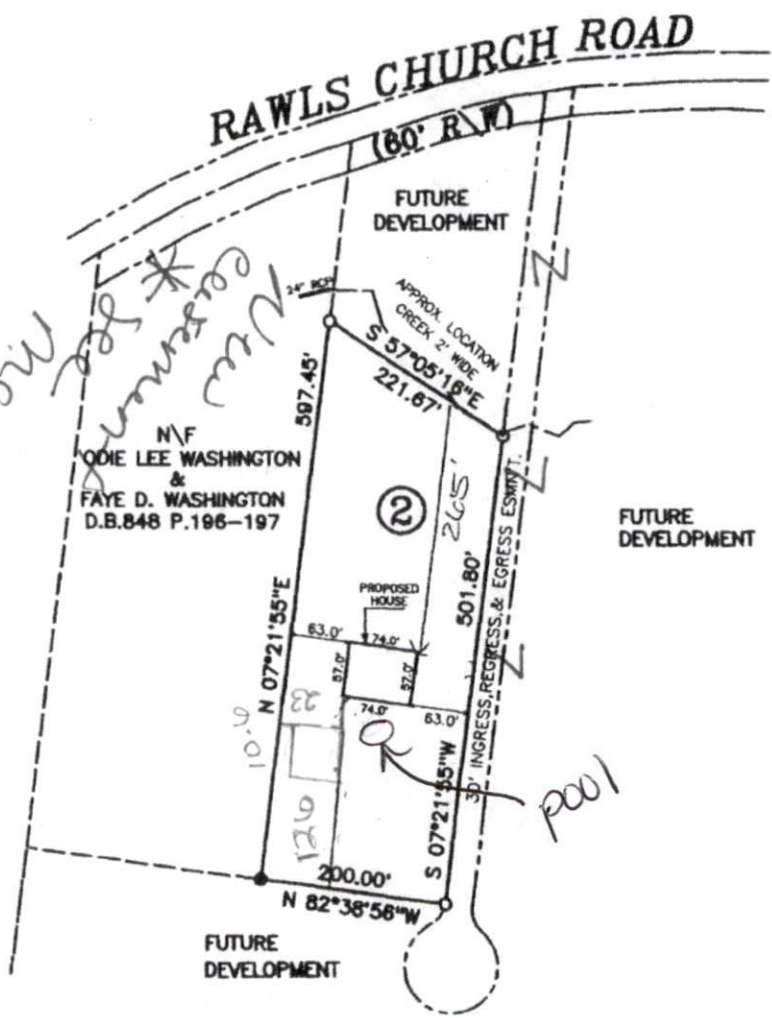


SITE PLAN APPROVAL
 DISTRICT RA40 USE SFD
 #BEDROOMS 3
12-28-05
4/8/19
 ZONING ADMINISTRATOR

*Pool
 Metal
 Garage*

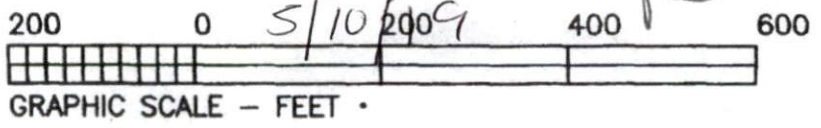

NOTE: SHOWN IS LOT 2 OF
 ODIE LEE WASHINGTON & WIFE
 FAYE D. WASHINGTON PROPERTY
 REF: P.C.F. SLIDE 670-A

RAWLS CHURCH ROAD (60' PUBLIC R/W) S.R.1415

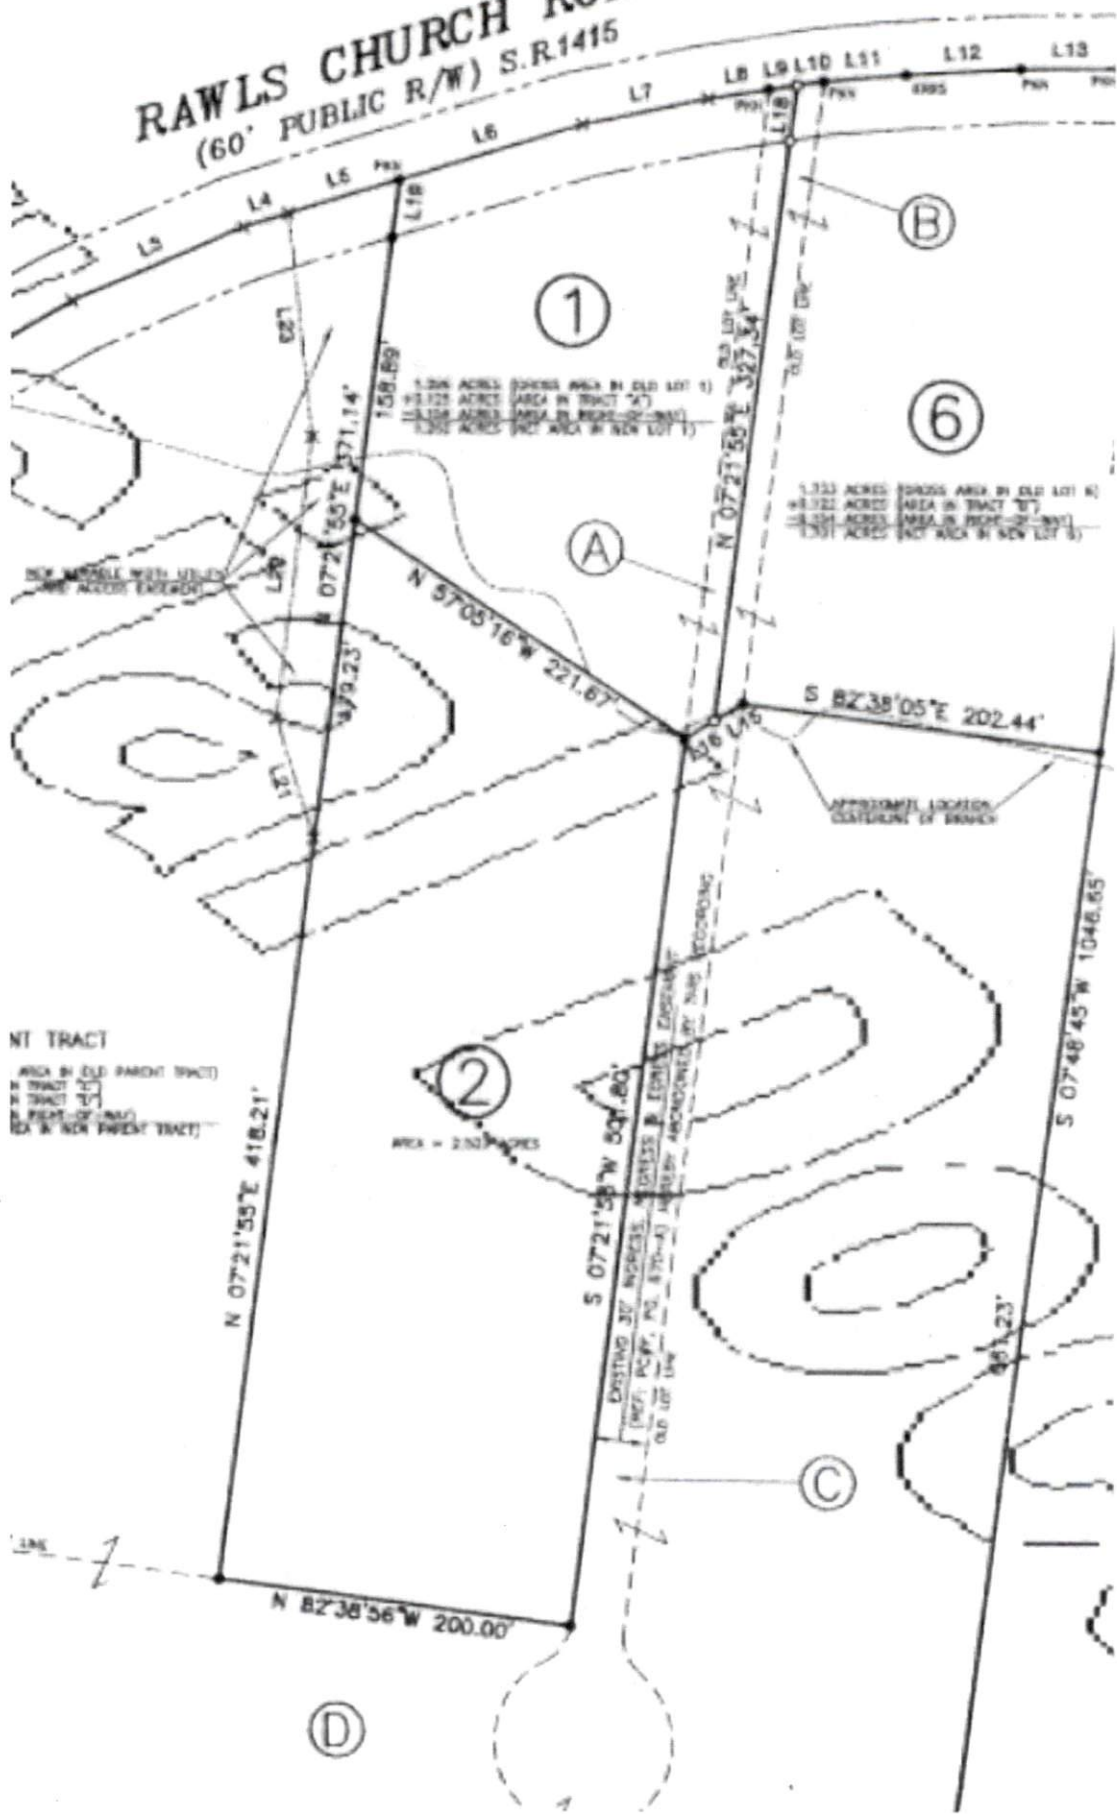

HARNETT COUNTY HEALTH DEPARTMENT
ENVIRONMENTAL HEALTH SECTION

18415

HTE # 05-5-13772

OPERATIONS PERMIT

Name: (owner) KIM + JEFF KENTON New Installation Septic Tank Repair

Property Location: SR# 1415 RANLS CH RD Nitrification Line Expansion

Subdivision KENTON Lot # 2 Tax ID # _____ Quadrant # _____

Contractor: JASON MATTHEWS Registration # _____

Basement with Plumbing: Garage:

Water Supply: Well Public Community

Distance From Well: 50' ft.

Following are the specifications for the sewage disposal system on above captioned property.

Type of system: Conventional Other _____

Size of tank: Septic Tank: 1000 gallons Pump Tank: _____ gallons


Subsurface Drainage Field No. of ditches 2 exact length of each ditch 200 ft. width of ditches 3 ft. depth of ditches 30-24 in.


French Drain Required: - Linear feet

Date: 7-20-06

PERMIT NO. 22364

Inspected by: James E. Monahan

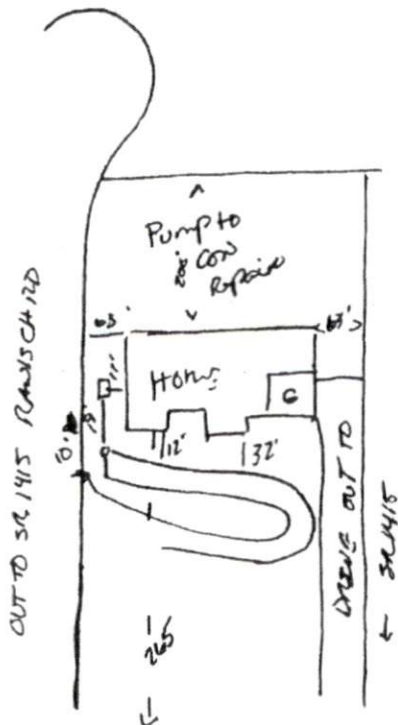

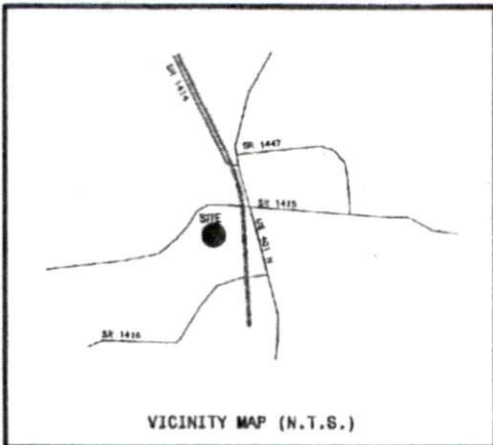

I, James W. Mauldin, Professional Land Surveyor No. L-3247, Certify to one or more of the following as indicated then:

- a. That this plot is of a survey that creates a subdivision of land within the area of a county or municipality that has an ordinance that regulates parcels of land
- b. That this plot is of a survey that is located in such portion of a county or municipality that is unregistered as to an ordinance that regulates parcels of land
- c. That this plot is of a survey of an existing parcel or parcels of land
- d. That this plot is of a survey of another category, such as the recombination of existing parcels, a court-order survey or other exception to the definition of subdivision.
- e. That the information available to this surveyor is such that I am unable to make a determination to the best of my professional ability as to provisions contained in (a) through (d) above.

James W. Mauldin
James W. Mauldin, Professional Land Surveyor No. L-3247

HARNETT COUNTY
MINIMUM BUILDING
RA-40 Z
FRONT
REAR
SIDE
CORNER SID



State of North Carolina, Wake County

I, James W. Mauldin, certify that this map was drawn under my supervision from an actual survey made under my supervision, that the ratio of precision as calculated by latitudes and departures is 1/10,000+, that the boundaries not surveyed are shown as broken lines plotted from information in book SEE page SEE, that this map was prepared in accordance with G.S. 47-30 as amended.

Witness my hand and seal this 28 day of Aug. 2017.

SIGNATURE *James W. Mauldin*
Licensed Number L-3247

SAMUEL J. HONEYCUTT
D.B.2928, PG.82
M.B.2004, PG.912

NOTES:
(A) THE PROPERTY SHOWN HEREON IS SUBJECT TO ALL EASEMENTS OF RECORD AFFECTING SAME.
(B) NO TITLE SEARCH HAS BEEN PERFORMED BY THIS FIRM DURING THE COURSE OF THIS SURVEY.
(C) THIS SURVEYOR DOES NOT CERTIFY TO THE EXISTENCE OR NON-EXISTENCE OF ANY UNDERGROUND UTILITIES THAT MAY OR MAY NOT BE PRESENT ON THIS SITE.
(D) THIS SITE LIES WITHIN THE WS-IV WATERSHED DISTRICT.

THE SURVEYOR RELIED UPON THE CITY OR COUNTY FOR APPROVAL OF ALL APPLICABLE ORDINANCE AND HAS MADE NO INTERPRETATIONS OF THE ORDINANCES.

REFERENCES:
D.B.848, PG.188
PC/F, SLIDE 670A
M.B.98, PG.76
ALL OTHER REFERENCES AS SHOWN

SAMUEL J. HONEYCUTT
D.B.2928, PG.82
M.B.2004, PG.912

NORTH CAROLINA - HARNETT COUNTY

FILED DATE 8/30/17 TIME 4:03 pm

MAP NUMBER 2017-284

REGISTER OF DEEDS
KIMBERLY S. HARGROVE
BY: *Judi S. Wester*
ASST. DEPUTY REGISTER OF DEEDS
Supvr.

LARRY D. WILLIAMS
D.B.2987, PG.388
M.B.2004, PG.912

DONALD E. MOORE
MELESA C. MOORE
D.B.2424, PG.286

- LEGEND:
- ▲ Existing Iron Pipe (Ground Point)
 - Iron (Steel) Set (Surface or Inside)
 - Existing Concrete Monument (Surface Point)
 - Concrete Monument Set
 - X Computed Point Only
 - EXISTING ROAD STRIP
 - P.O.B. or P.I. Line

All measurements shown are horizontal ground measurements unless otherwise noted. Area computed by coordinates.

Zone RA-40 Page 0554-30-2980.000
0555-30-7290.000
0556-30-8740.000
0557-30-9890.000
0558-30-4790.000



DOROTHY T. SMITH
D.B.1339, PG.180
PC/C, PG.139-E

